
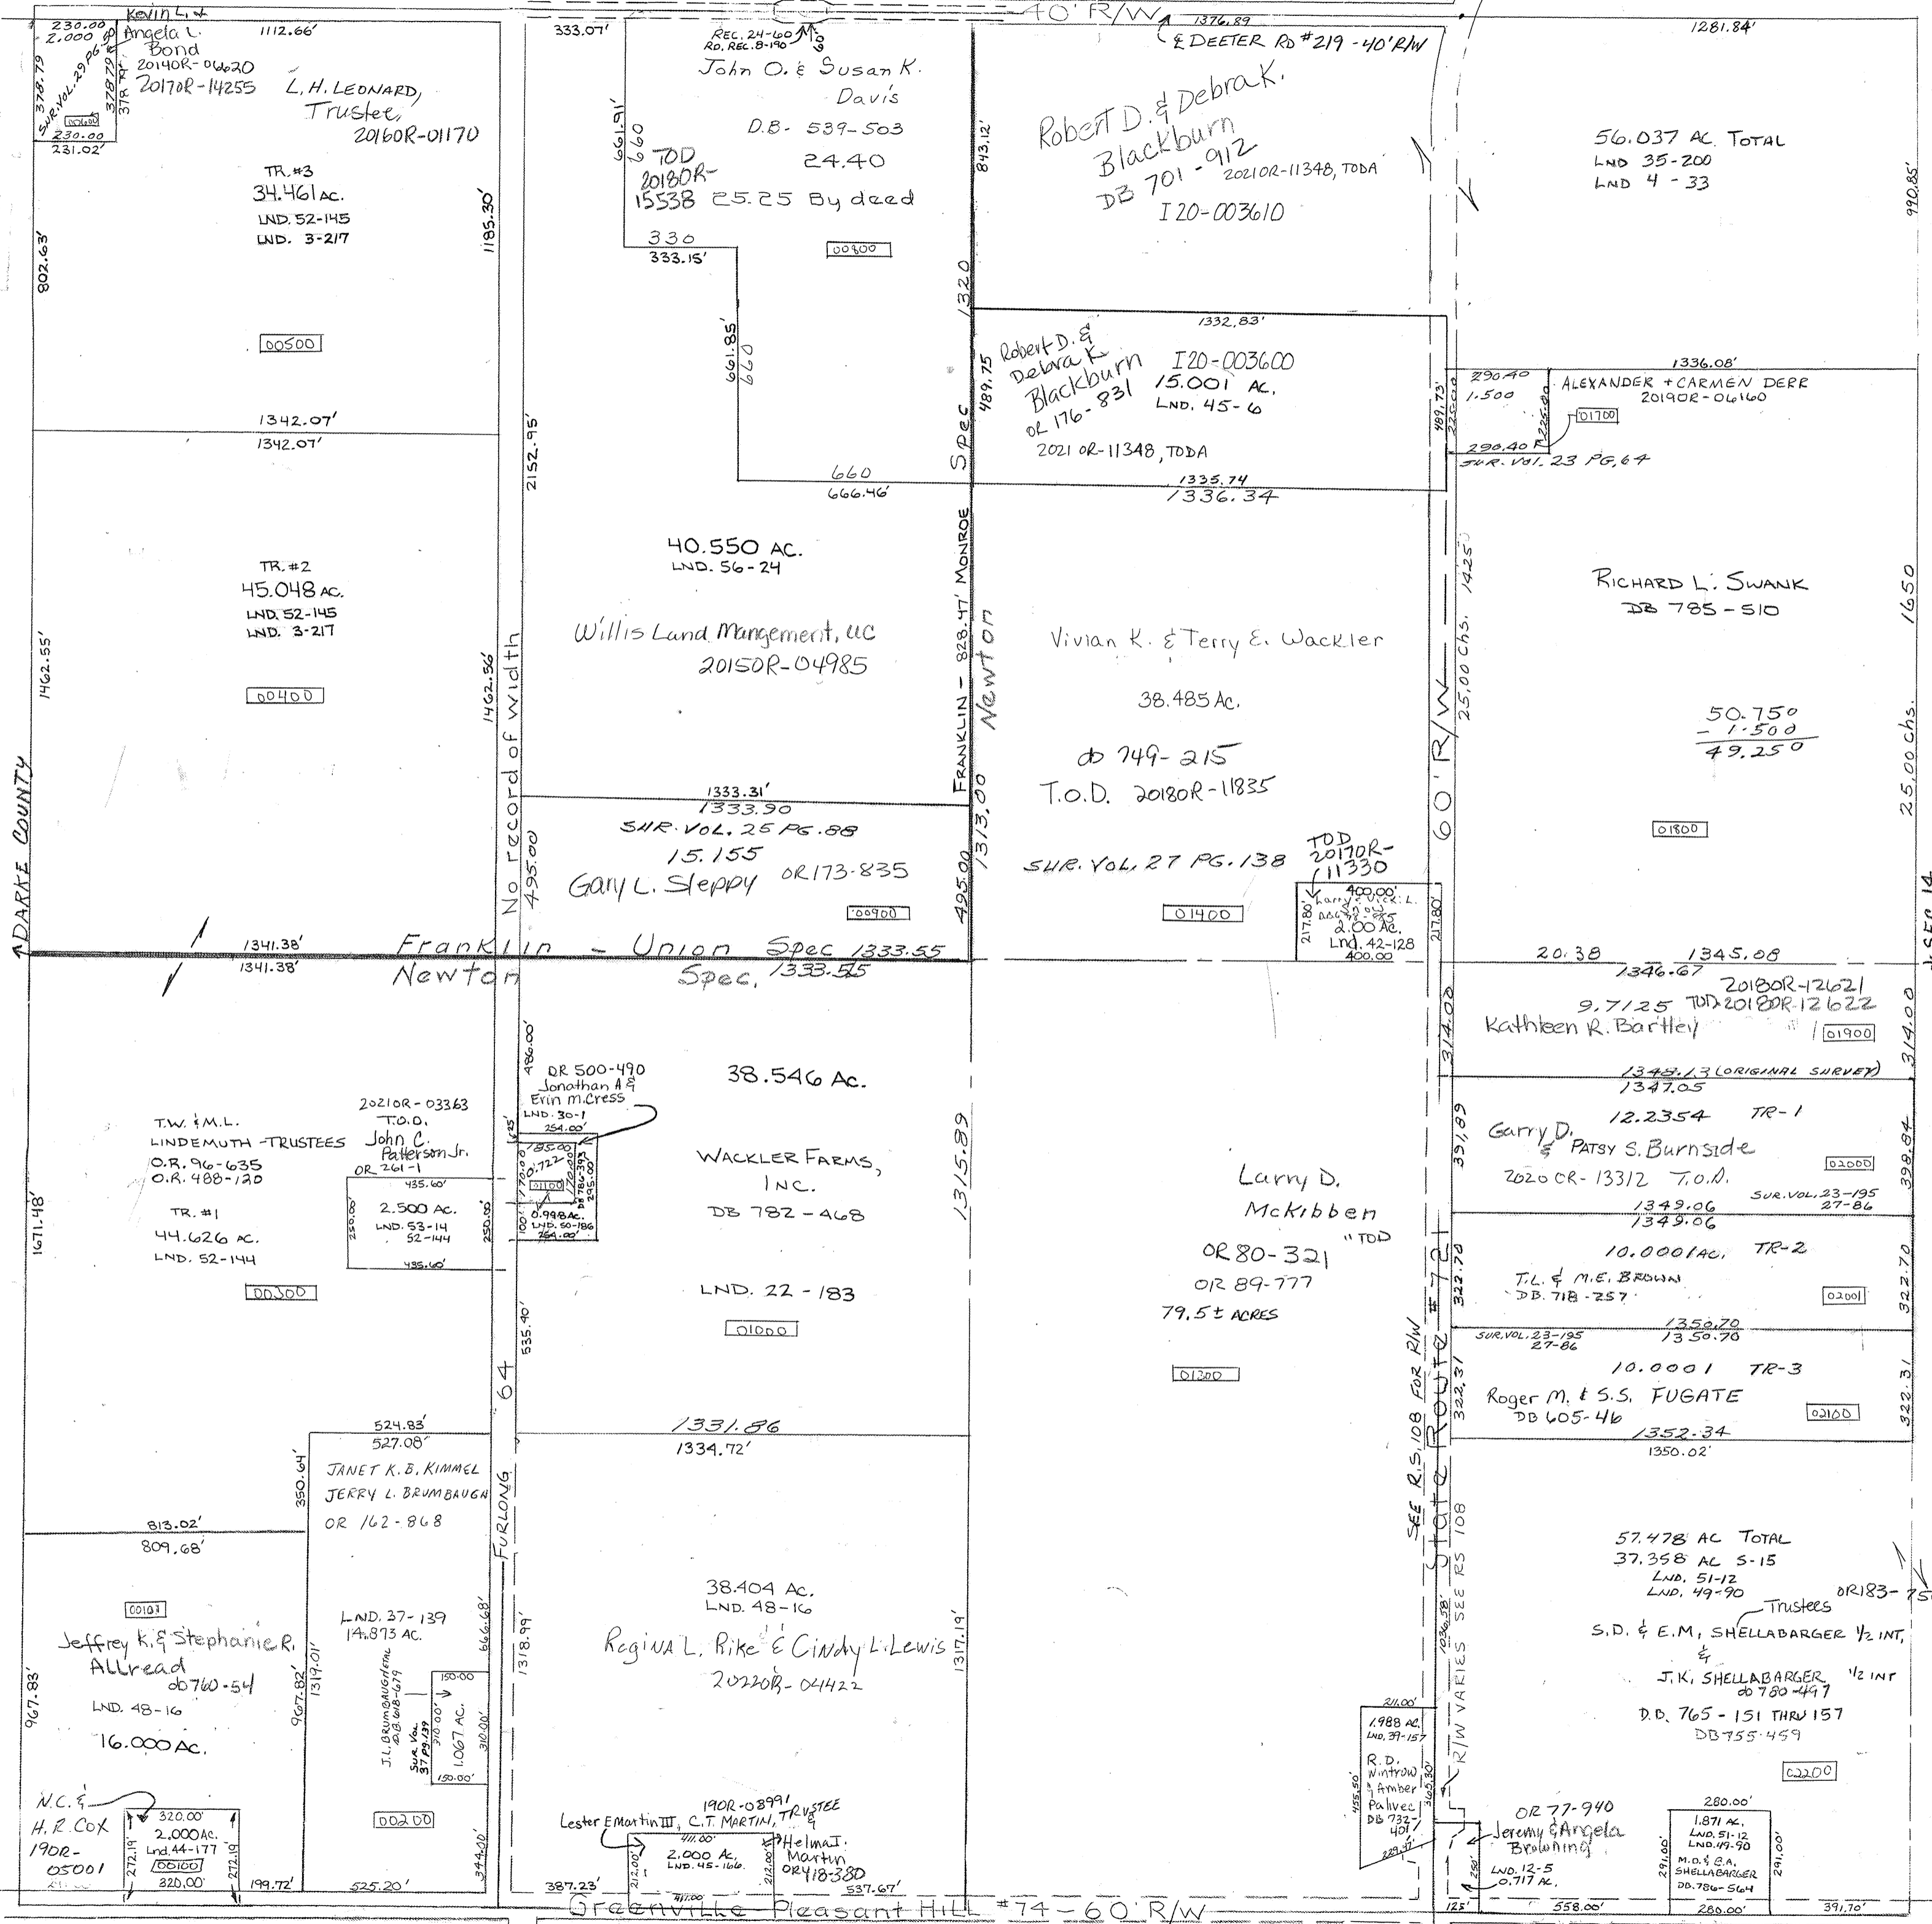


Surveys -
 Vol. 2 Pg. 179 - whole
 Vol. 3 Pg. 217 - W 1/2 NW
 Vol. 4 Pg. 33 - NE 1/4 NE
 12 5 - Section 15 E
 LND. 42-128 S. Con. Pt. NE Qtr.

See Road Record
 BK 8 P 70
 Deeter Road

PARCEL NUMBER
 I 20 - - - - -

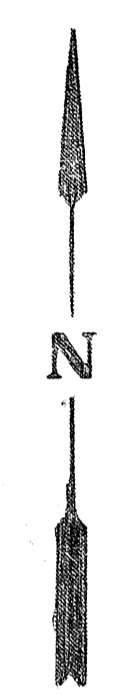

Rev. 22 3-21-22

STATE ROUTE # 718

SEC. 22

Franklin - Union Spec 1333.55

SEE R/S. 108 FOR R/W
 STATE ROUTE # 718
 R/W VARIES SEE RS 108

No record of width

FRANKLIN - 828.47' MONROE
 NEWTON

SPEC

40' R/W

DARKE COUNTY

SEC. 14