


Lot 56, 7 Pg. 104 N.W. Pt. N.W.
 Lot 24-44 NW Cor NW Qtr.
 Lot 16-144 NW Cor NW Qtr.

Surveys -
 Pg. 16 - 1/4 sec
 Pg. 113 - Johnson Rd
 Pg. 153 - 1/2 section
 Pg. 51 - W. Cen Pt. NE 1/2
 Pg. 60 - W. Cen Pt. NW 1/2
 Pg. 133 - W. Cen Pt. NW
 Pg. 131 - Cen S Pt. NW
 Pg. 116 Pg. 85 - N.W. Cor N.W.

Vol. 16 Pg. 200 - M. Pt. S.W.
 LND 60-27 SE PT SE

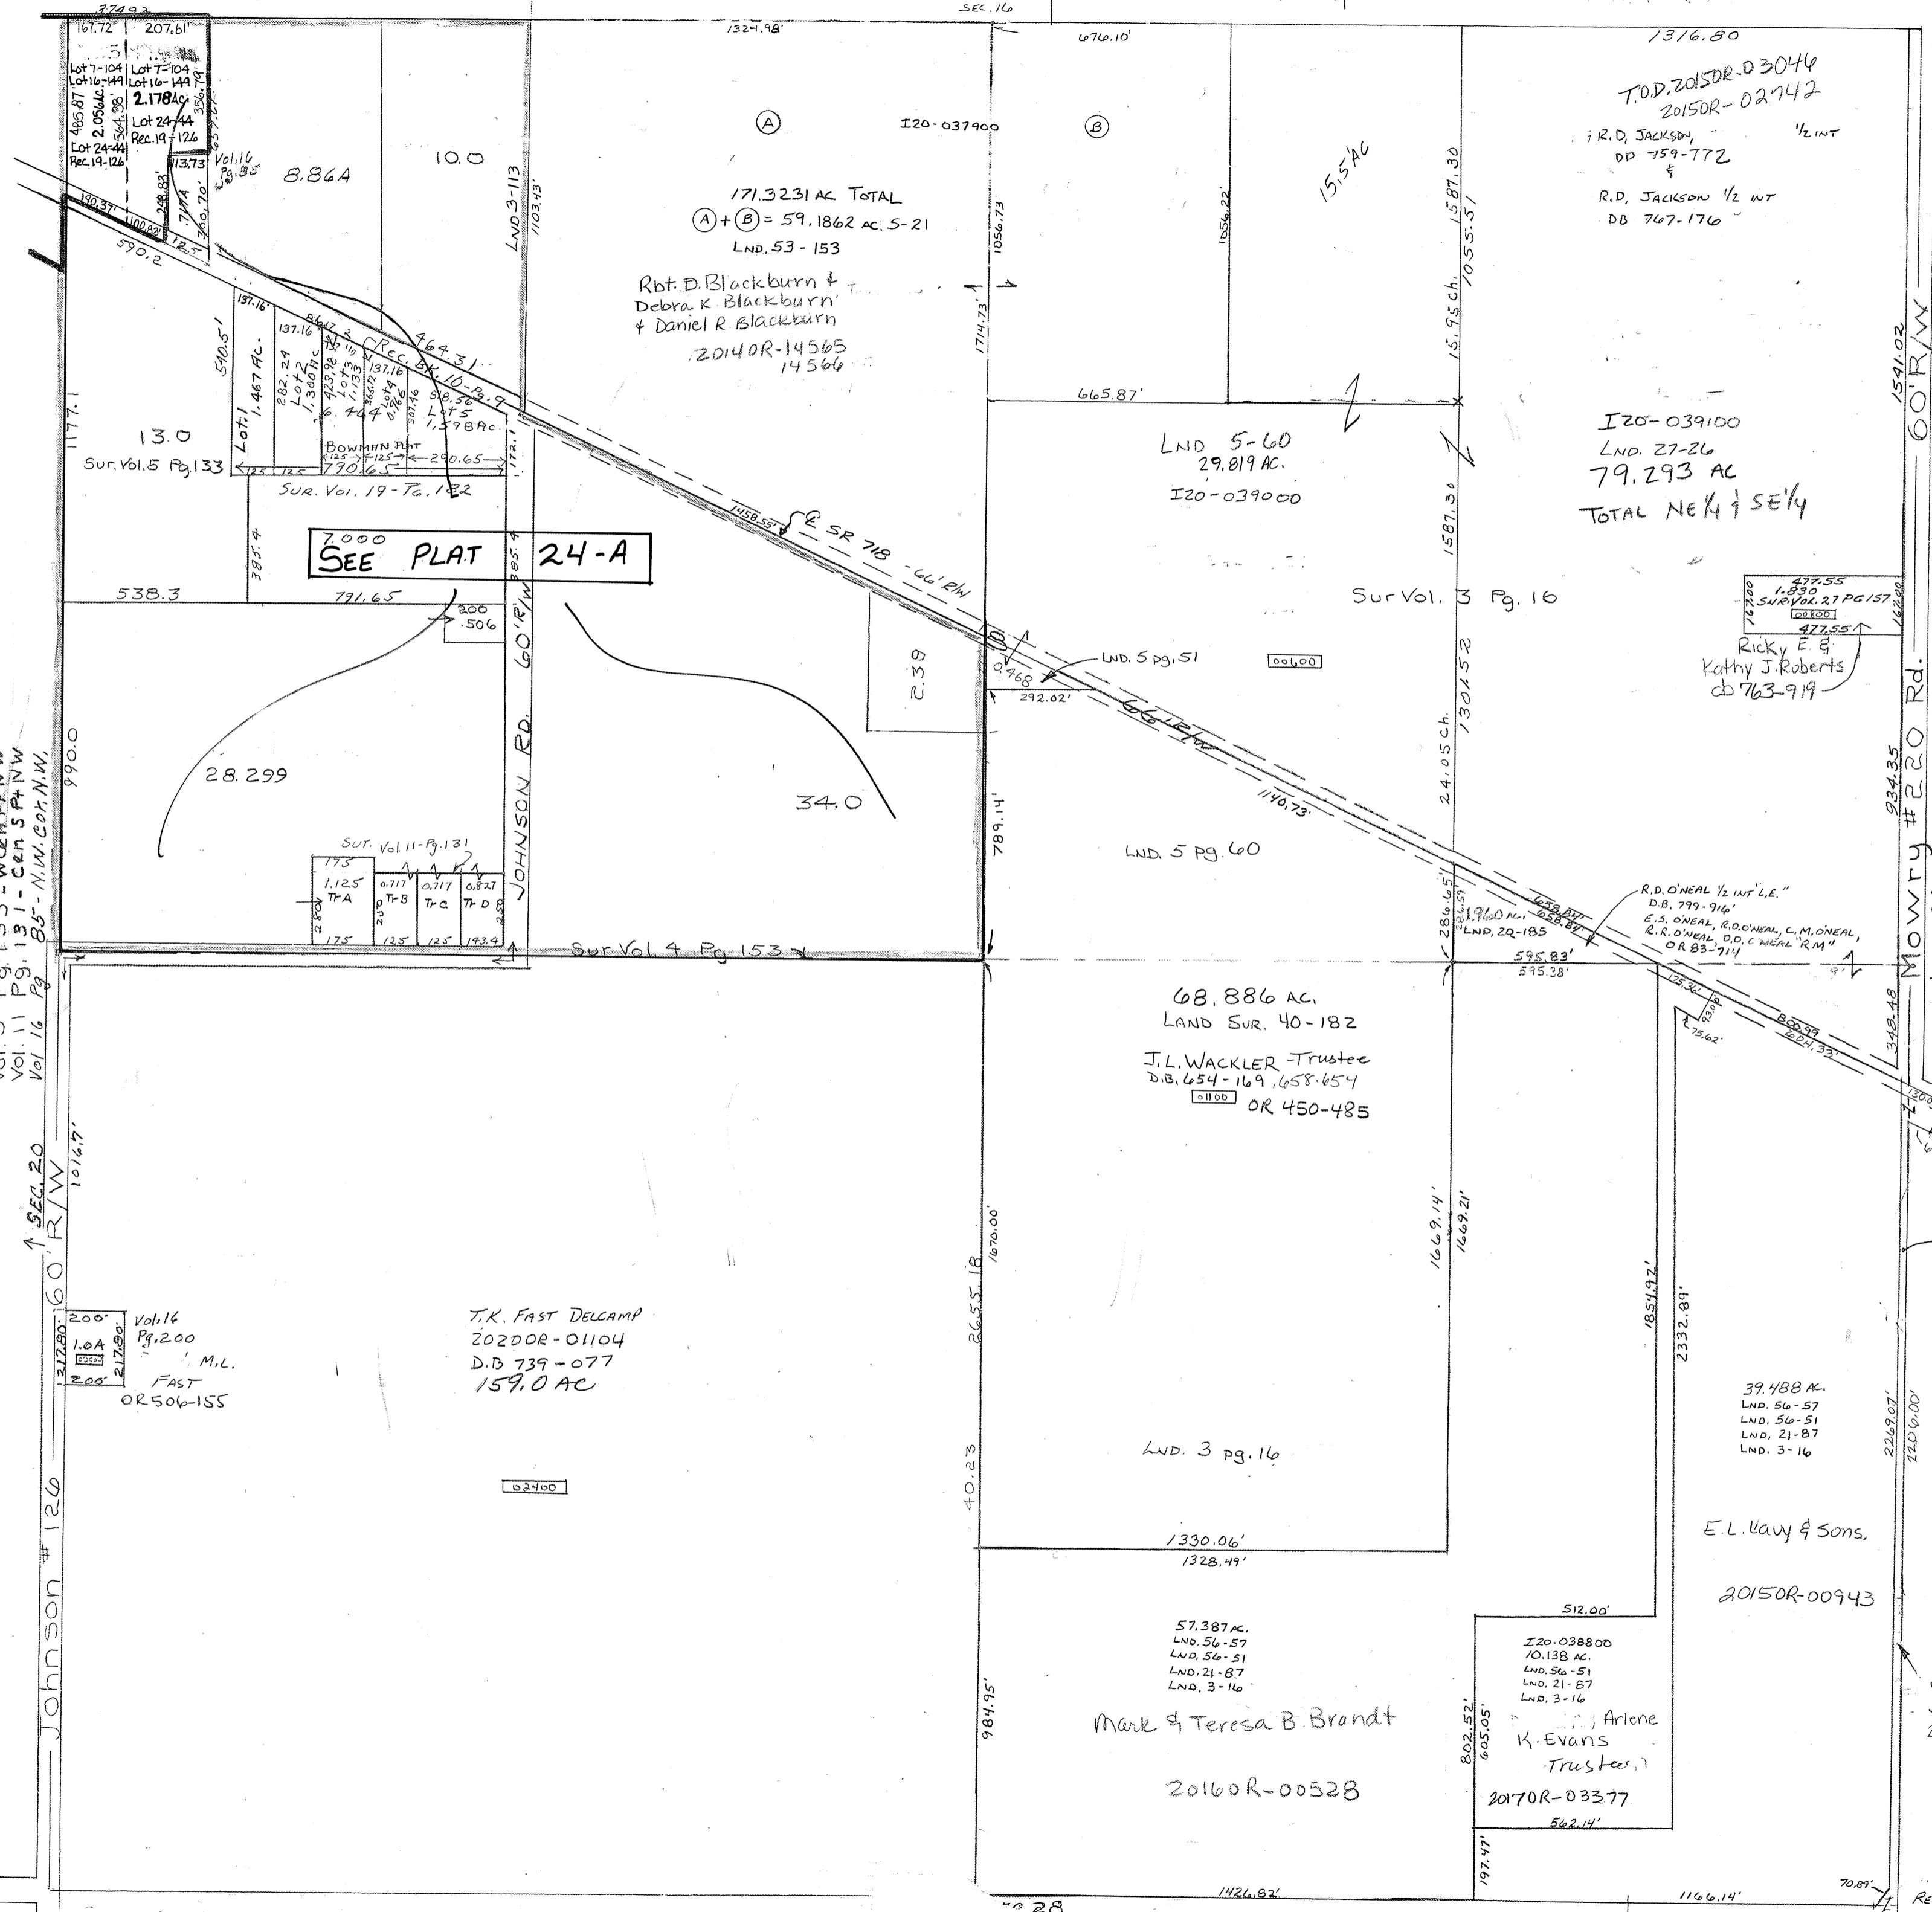

SMDA NUMBER
 I 20-N-T024

