



SECTION 19
TOWN 2
RANGE 9

CITY of HUBER HEIGHTS
MIAMI COUNTY, OHIO

PARCEL ID NUMBER
P48-_____

PLAT 53

SEE PLAT 49

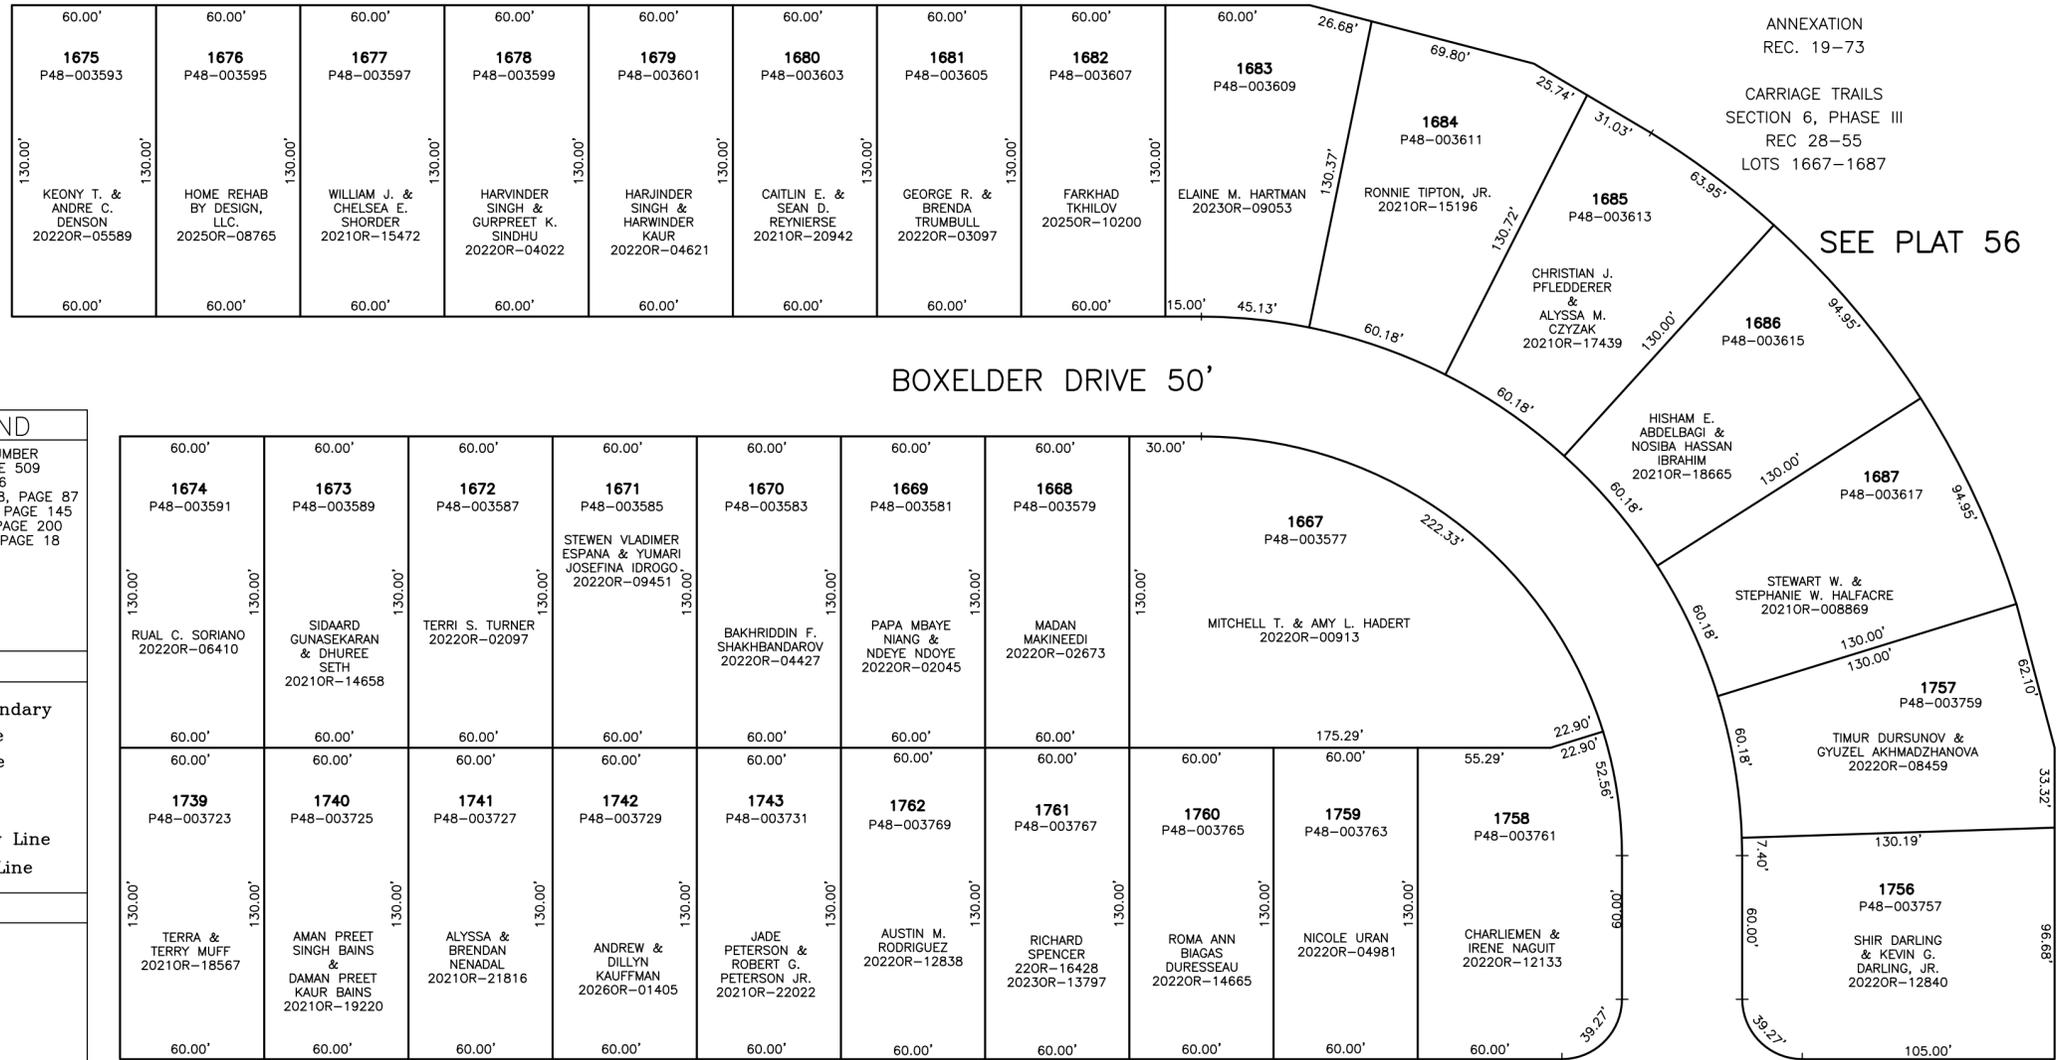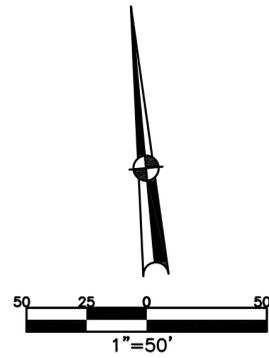

ANNEXATION
REC. 19-73
CARRIAGE TRAILS
SECTION 6, PHASE III
REC 28-55
LOTS 1667-1687

SEE PLAT 56


ABBREVIATION LEGEND	
2020OR-06184	= RECORDER'S DOCUMENT NUMBER OR 406-509 = OFFICIAL RECORD 406 PAGE 509
D.B. 677-326	= DEED BOOK 677, PAGE 326
REC. 18-87	= RECORDER'S PLAT BOOK 18, PAGE 87
LND. 56-145	= LAND SURVEY VOLUME 56, PAGE 145
LOT 24-200	= LOT SURVEY VOLUME 24, PAGE 200
R.R. 8-18	= ROAD RECORD VOLUME 8, PAGE 18
R/W	= RIGHT OF WAY
CL	= CENTERLINE
AC.	= ACRES
TWP.	= TOWNSHIP
TR.	= TRACT
IL	= INLOT

LINE LEGEND	
	Blow-up Boundary
	Property Line
	Lot Split Line
	Section Line
	Centerline
	Right-of-Way Line
	Corporation Line

SURVEY INDEX	
REC. 19-73	
REC. 28-55	
REC. 28-74	
REC. 29-5	

SEE PLAT 48

ANNEXATION
REC. 19-73
CARRIAGE TRAILS
SECTION 6, PHASE V
REC 28-74
LOTS 1739-1748

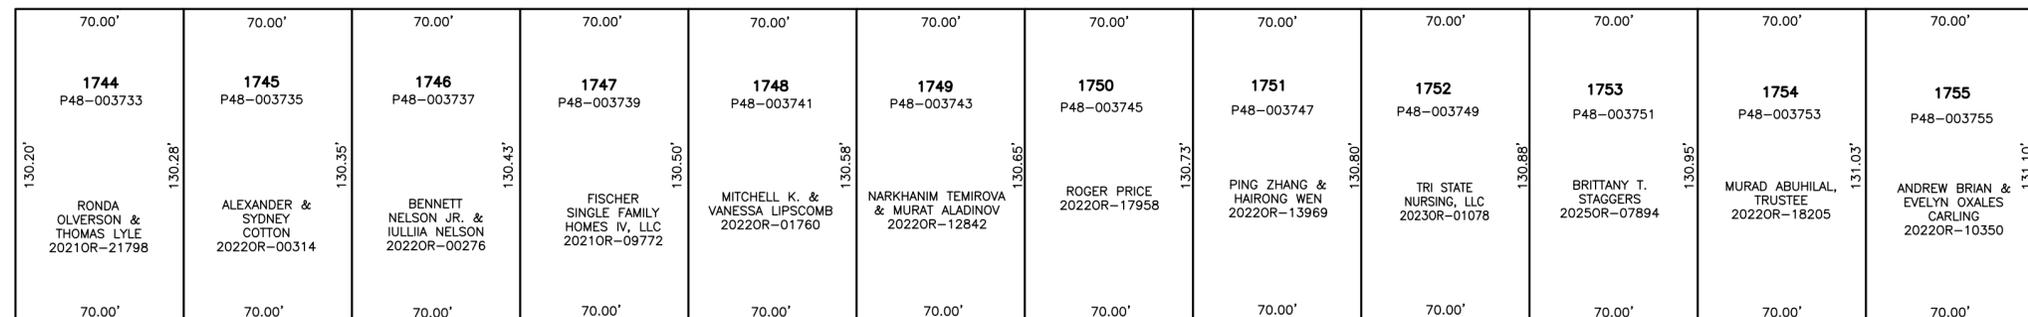

CARRIAGE TRAILS
SECTION 6, PHASE V-A
REC 29-5, 5-A
LOTS 1749-1762

SEE PLAT 57