


SECTION 21
TOWN 7
RANGE 5

NEWTON TOWNSHIP
MIAMI COUNTY, OHIO

PARCEL ID NUMBER
I20-_____


PLAT 24 A

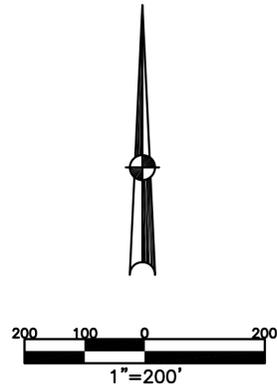

ABBREVIATION LEGEND		
2014OR-00759	=	RECORDER'S DOCUMENT NUMBER
OR 406-509	=	OFFICIAL RECORD 406 PAGE 509
D.B. 613-172	=	DEED BOOK 613, PAGE 172
REC. 15-72	=	RECORDER'S PLAT BOOK 15, PAGE 72
LND. 33-15	=	LAND SURVEY VOLUME 33, PAGE 15
LOT 19-12	=	LOT SURVEY VOLUME 19, PAGE 12
R.R. 8-29	=	ROAD RECORD VOLUME 8, PAGE 29
R/W	=	RIGHT OF WAY
C	=	CENTERLINE
AC.	=	ACRES
TWP.	=	TOWNSHIP
TR.	=	TRACT
IL	=	INLOT

LINE LEGEND	
	Blow-up Boundary
	Property Line
	Lot Split Line
	Section Line
	Centerline
	Right-of-Way Line
	Corporation Line

SURVEY INDEX		
LND 4-153	LND 56-132	REC 10-9
LND 5-133	LND 59-102	
LND 11-131		
LND 16-85		
LND 19-182		
LND 29-128		
LND 36-8		
LND 39-93		
LND 39-182		
LND 52-113		
LND 53-166		
LND 54-61		

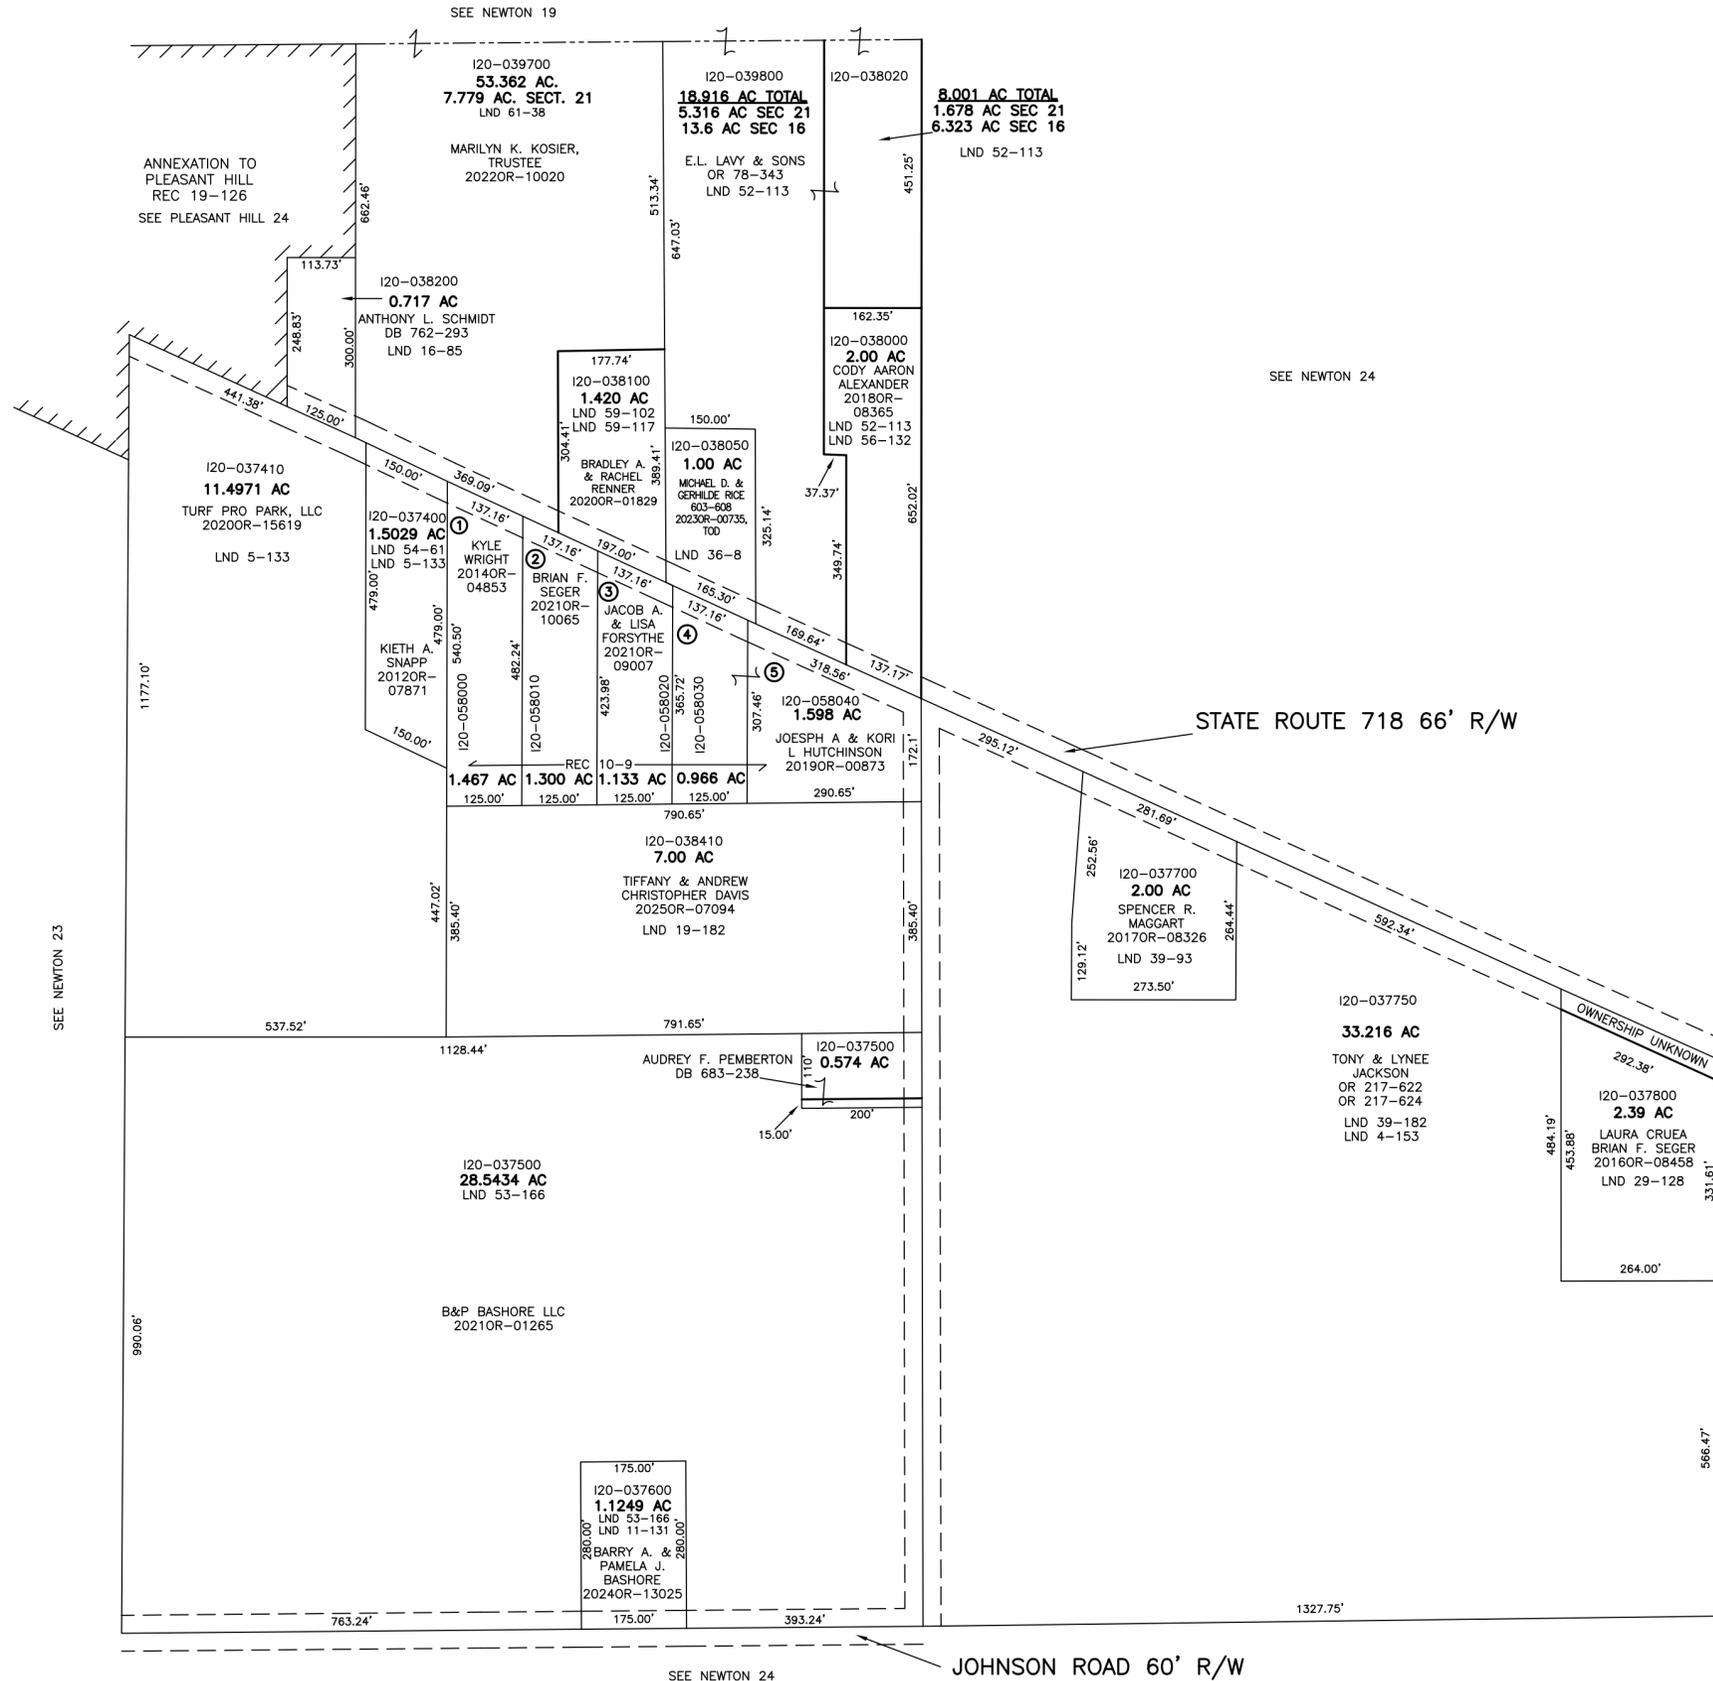

PREPARED BY: MIAMI COUNTY ENGINEER'S MAP DEPARTMENT
PAUL P. HUELSKAMP, P.E., P.S., COUNTY ENGINEER
DATE: NOVEMBER 13, 2019 MBR
REVISED: July 1, 2025 DCASSEL