


NEWTON TOWNSHIP
MIAMI COUNTY, OHIO

SECTION 34 TOWN 7 RANGE 5

PARCEL NUMBER
I20-_____
PARCEL NUMBER
I24-_____


PLAT 39

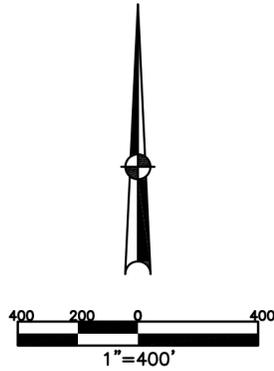

ABBREVIATION LEGEND	
2014OR-00759	= RECORDER'S DOCUMENT NUMBER
OR 406-509	= OFFICIAL RECORD 406 PAGE 509
D.B. 613-172	= DEED BOOK 613, PAGE 172
REC. 15-72	= RECORDER'S PLAT BOOK 15, PAGE 72
LND. 33-15	= LAND SURVEY VOLUME 33, PAGE 15
LOT 19-12	= LOT SURVEY VOLUME 19, PAGE 12
R.R. 8-29	= ROAD RECORD VOLUME 8, PAGE 29
R/W	= RIGHT OF WAY
CL	= CENTERLINE
AC.	= ACRES
TWP.	= TOWNSHIP
TR.	= TRACT
IL	= INLOT
OL	= OUTLOT

LINE LEGEND	
	Blow-up Boundary
	Plat Line
	Property Line
	Lot Split Line
	Section Line
	Centerline
	Right-of-Way Line
	Easement
	Pending Survey/Split
	Pending Replat
	School District
	Former OL Line
	Township Line
	Corporation Line

SURVEY INDEX	
LND	
LND 18-187	
LND 31-54	
LND 34-119	
LND 46-155	
LND 47-4	
LND 49-27	
LND 52-51	
LND 56-101	
LND 59-135	
LND 60-49	
LND 62-22	

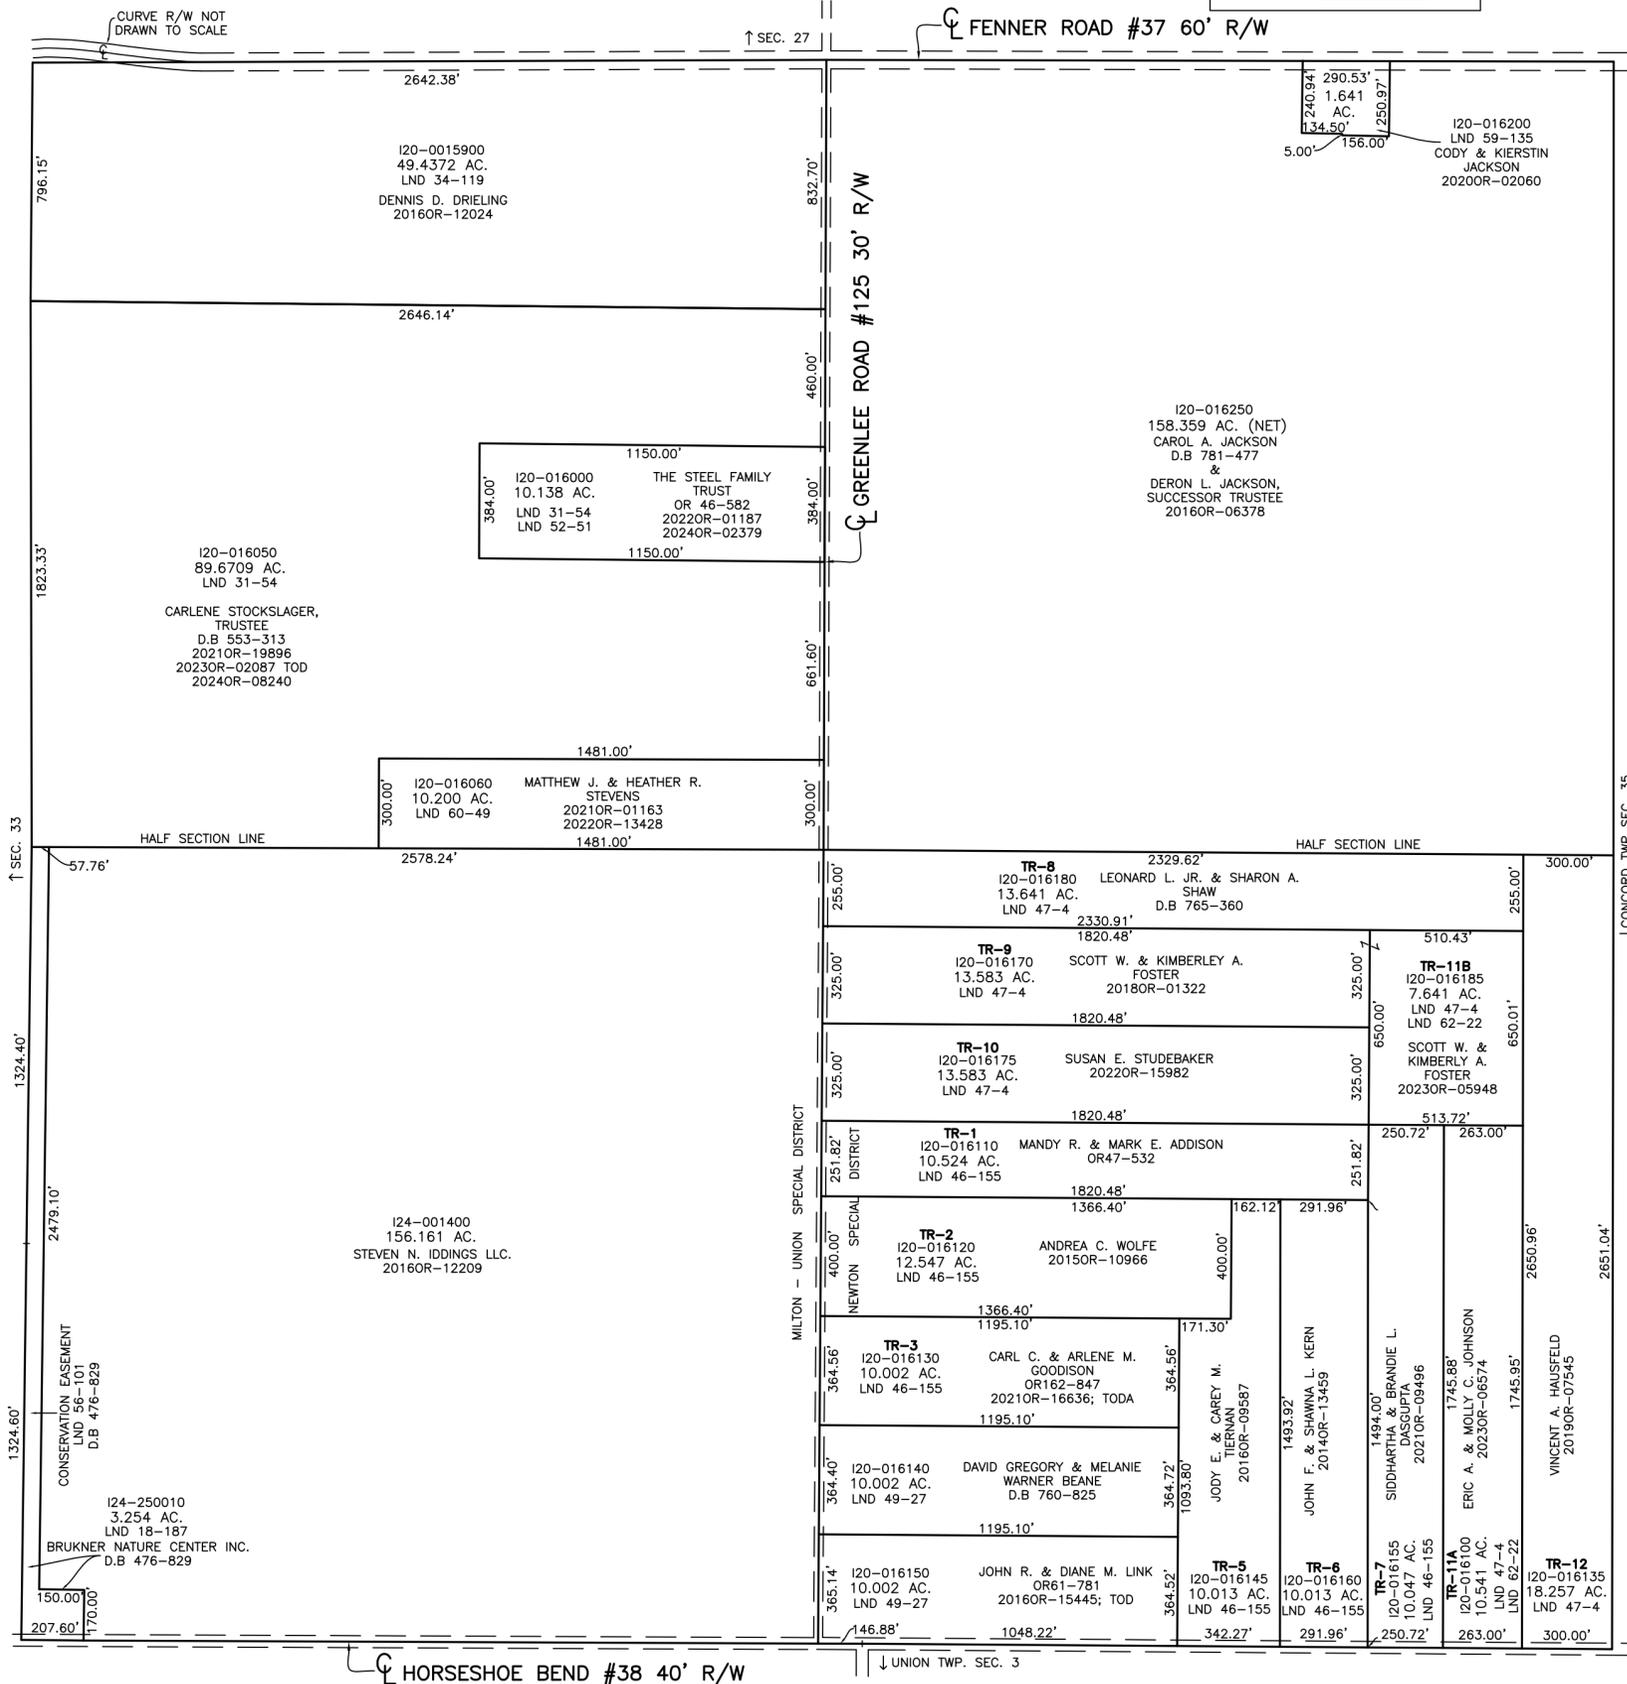

PREPARED BY: MIAMI COUNTY ENGINEER'S MAP DEPARTMENT
PAUL P. HUELSKAMP, P.E., P.S., COUNTY ENGINEER
DATE: 10. 01, 2024 (TYLER CROWTHER)
REVISED: 9/30/2024 TCROWTHER