


CITY OF PIQUA

MIAMI COUNTY, OHIO

SECTION 25 TOWN 1 RANGE 12
SECTION 30 TOWN 1 RANGE 11


SMDA NUMBER
N44-NE007-_-_-_-_-

PLAT NE 7

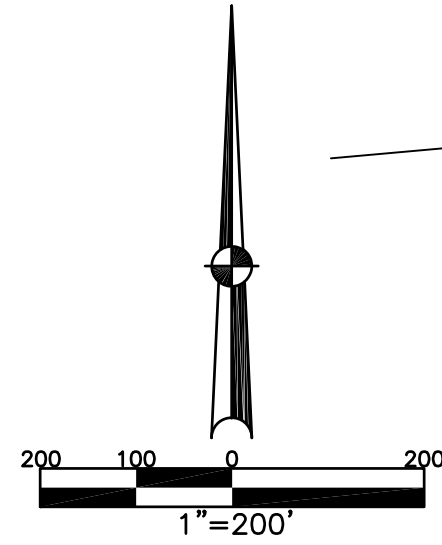

ABBREVIATION LEGEND		
D.B. 613-172	=	DEED BOOK 613, PAGE 172
O.R. 125-500	=	OFFICIAL RECORDS VOL. 125, PG. 500
REC. 15-72	=	RECORDER'S PLAT BOOK 15, PAGE 72
LND. 33-15	=	LAND SURVEY VOLUME 33, PAGE 15
LOT 19-12	=	LOT SURVEY VOLUME 19, PAGE 12
R.R. 8-29	=	ROAD RECORD VOLUME 8, PAGE 29
R/W	=	RIGHT OF WAY
C	=	CENTERLINE
AC.	=	ACRES
TWP.	=	TOWNSHIP
TR.	=	TRACT
Ⓢ	=	LOT CREATED BY RECORDER'S PLAT

SURVEY INDEX		
LND. 15 - 92	LOT 15 - 91	REC. 5 - 43
LND. 15 - 162	LOT 22 - 34	REC. 8 - 113
LND. 16 - 57		REC. 10 - 93
LND. 20 - 53		REC. 13 - 51
		REC. 14 - 70
		R.S. 19
		R.S. 53
		R.S. 69
		R.S. 67

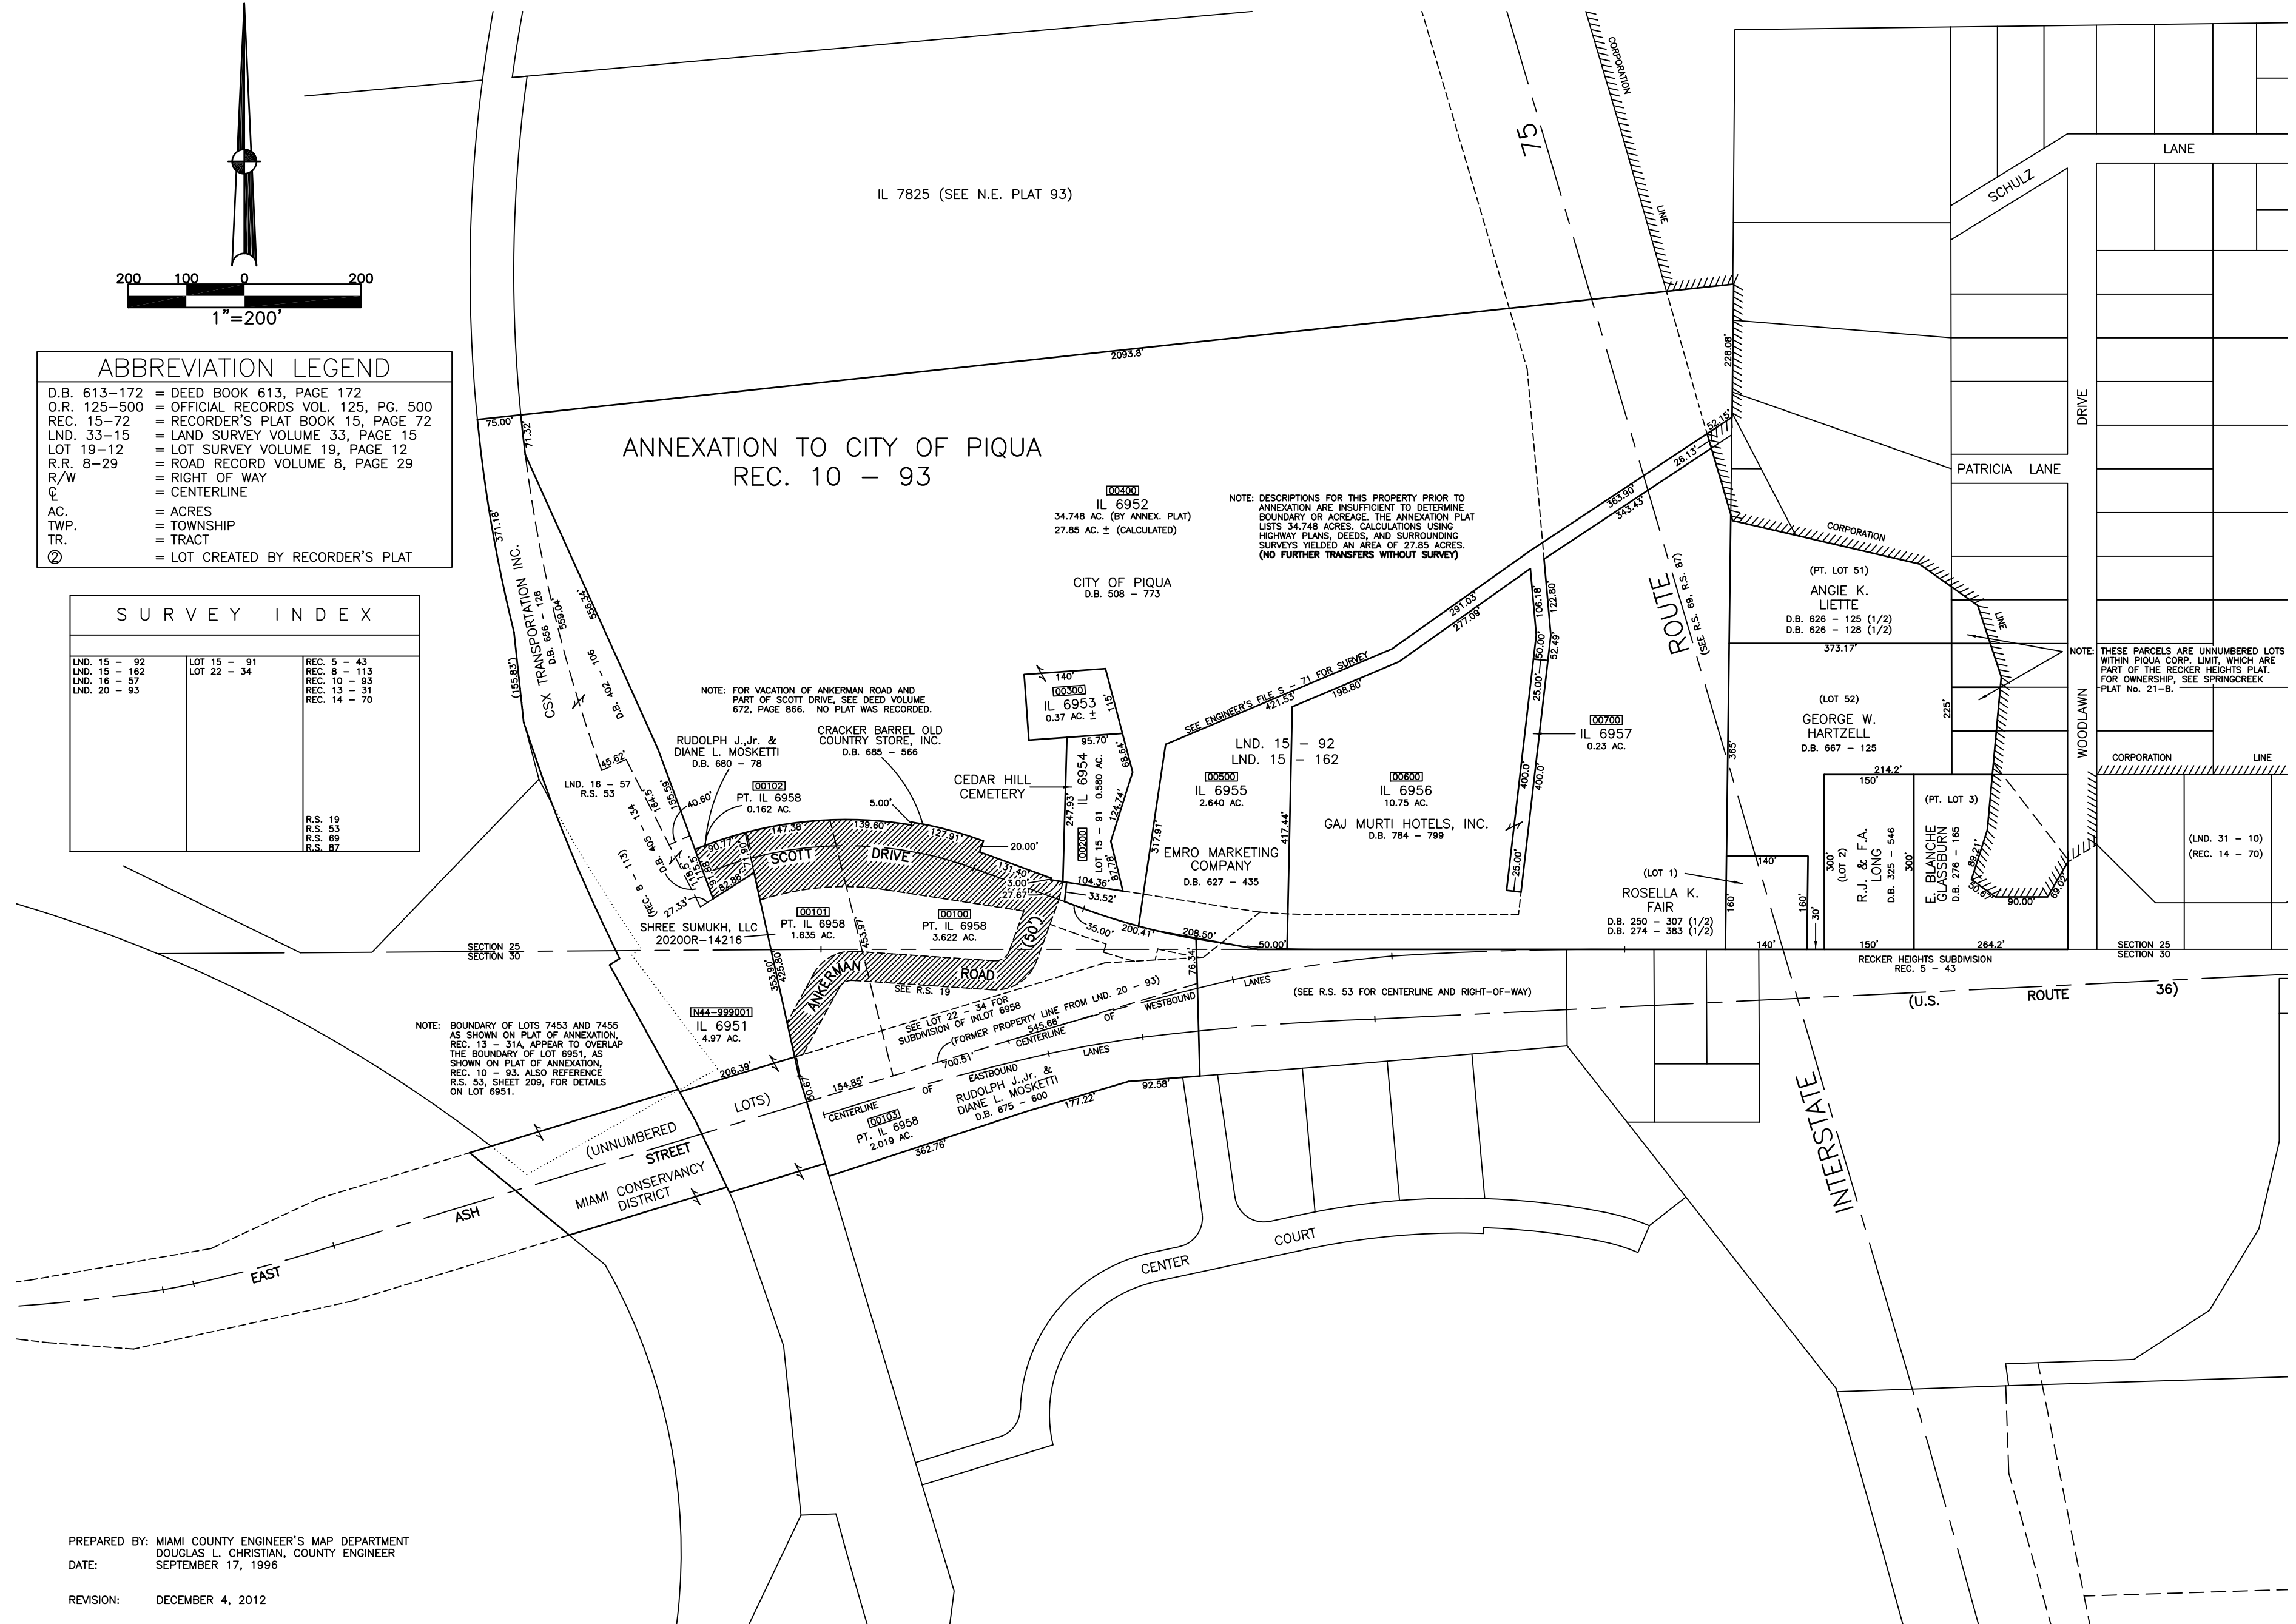

PREPARED BY: MIAMI COUNTY ENGINEER'S MAP DEPARTMENT
DOUGLAS L. CHRISTIAN, COUNTY ENGINEER
DATE: SEPTEMBER 17, 1995
REVISION: DECEMBER 4, 2012