


CITY OF PIQUA
MIAMI COUNTY, OHIO

SECTION 25 TOWN 1 RANGE 12
SECTION 30 TOWN 1 RANGE 11

SMDA NUMBER
N44-NE007-_-_-_-_-

PLAT NE 7

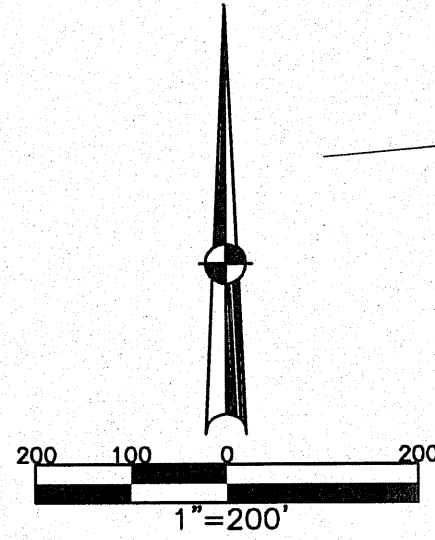


ABBREVIATION LEGEND

D.B. 613-172	= DEED BOOK 613, PAGE 172
O.R. 125-500	= OFFICIAL RECORDS VOL. 125, PG. 500
REC. 15-72	= RECORDER'S PLAT BOOK 15, PAGE 72
LND. 33-15	= LAND SURVEY VOLUME 33, PAGE 15
LOT 19-12	= LOT SURVEY VOLUME 19, PAGE 12
R.R. 8-29	= ROAD RECORD VOLUME 8, PAGE 29
R/W	= RIGHT OF WAY
C	= CENTERLINE
AC.	= ACRES
TWP.	= TOWNSHIP
TR.	= TRACT
Ⓞ	= LOT CREATED BY RECORDER'S PLAT

SURVEY INDEX

LND. 15 - 92	LOT 15 - 91	REC. 5 - 43
LND. 15 - 162	LOT 22 - 34	REC. 8 - 113
LND. 18 - 57		REC. 10 - 93
LND. 20 - 93		REC. 13 - 31
		REC. 14 - 70
		R.S. 19
		R.S. 53
		R.S. 69
		R.S. 87

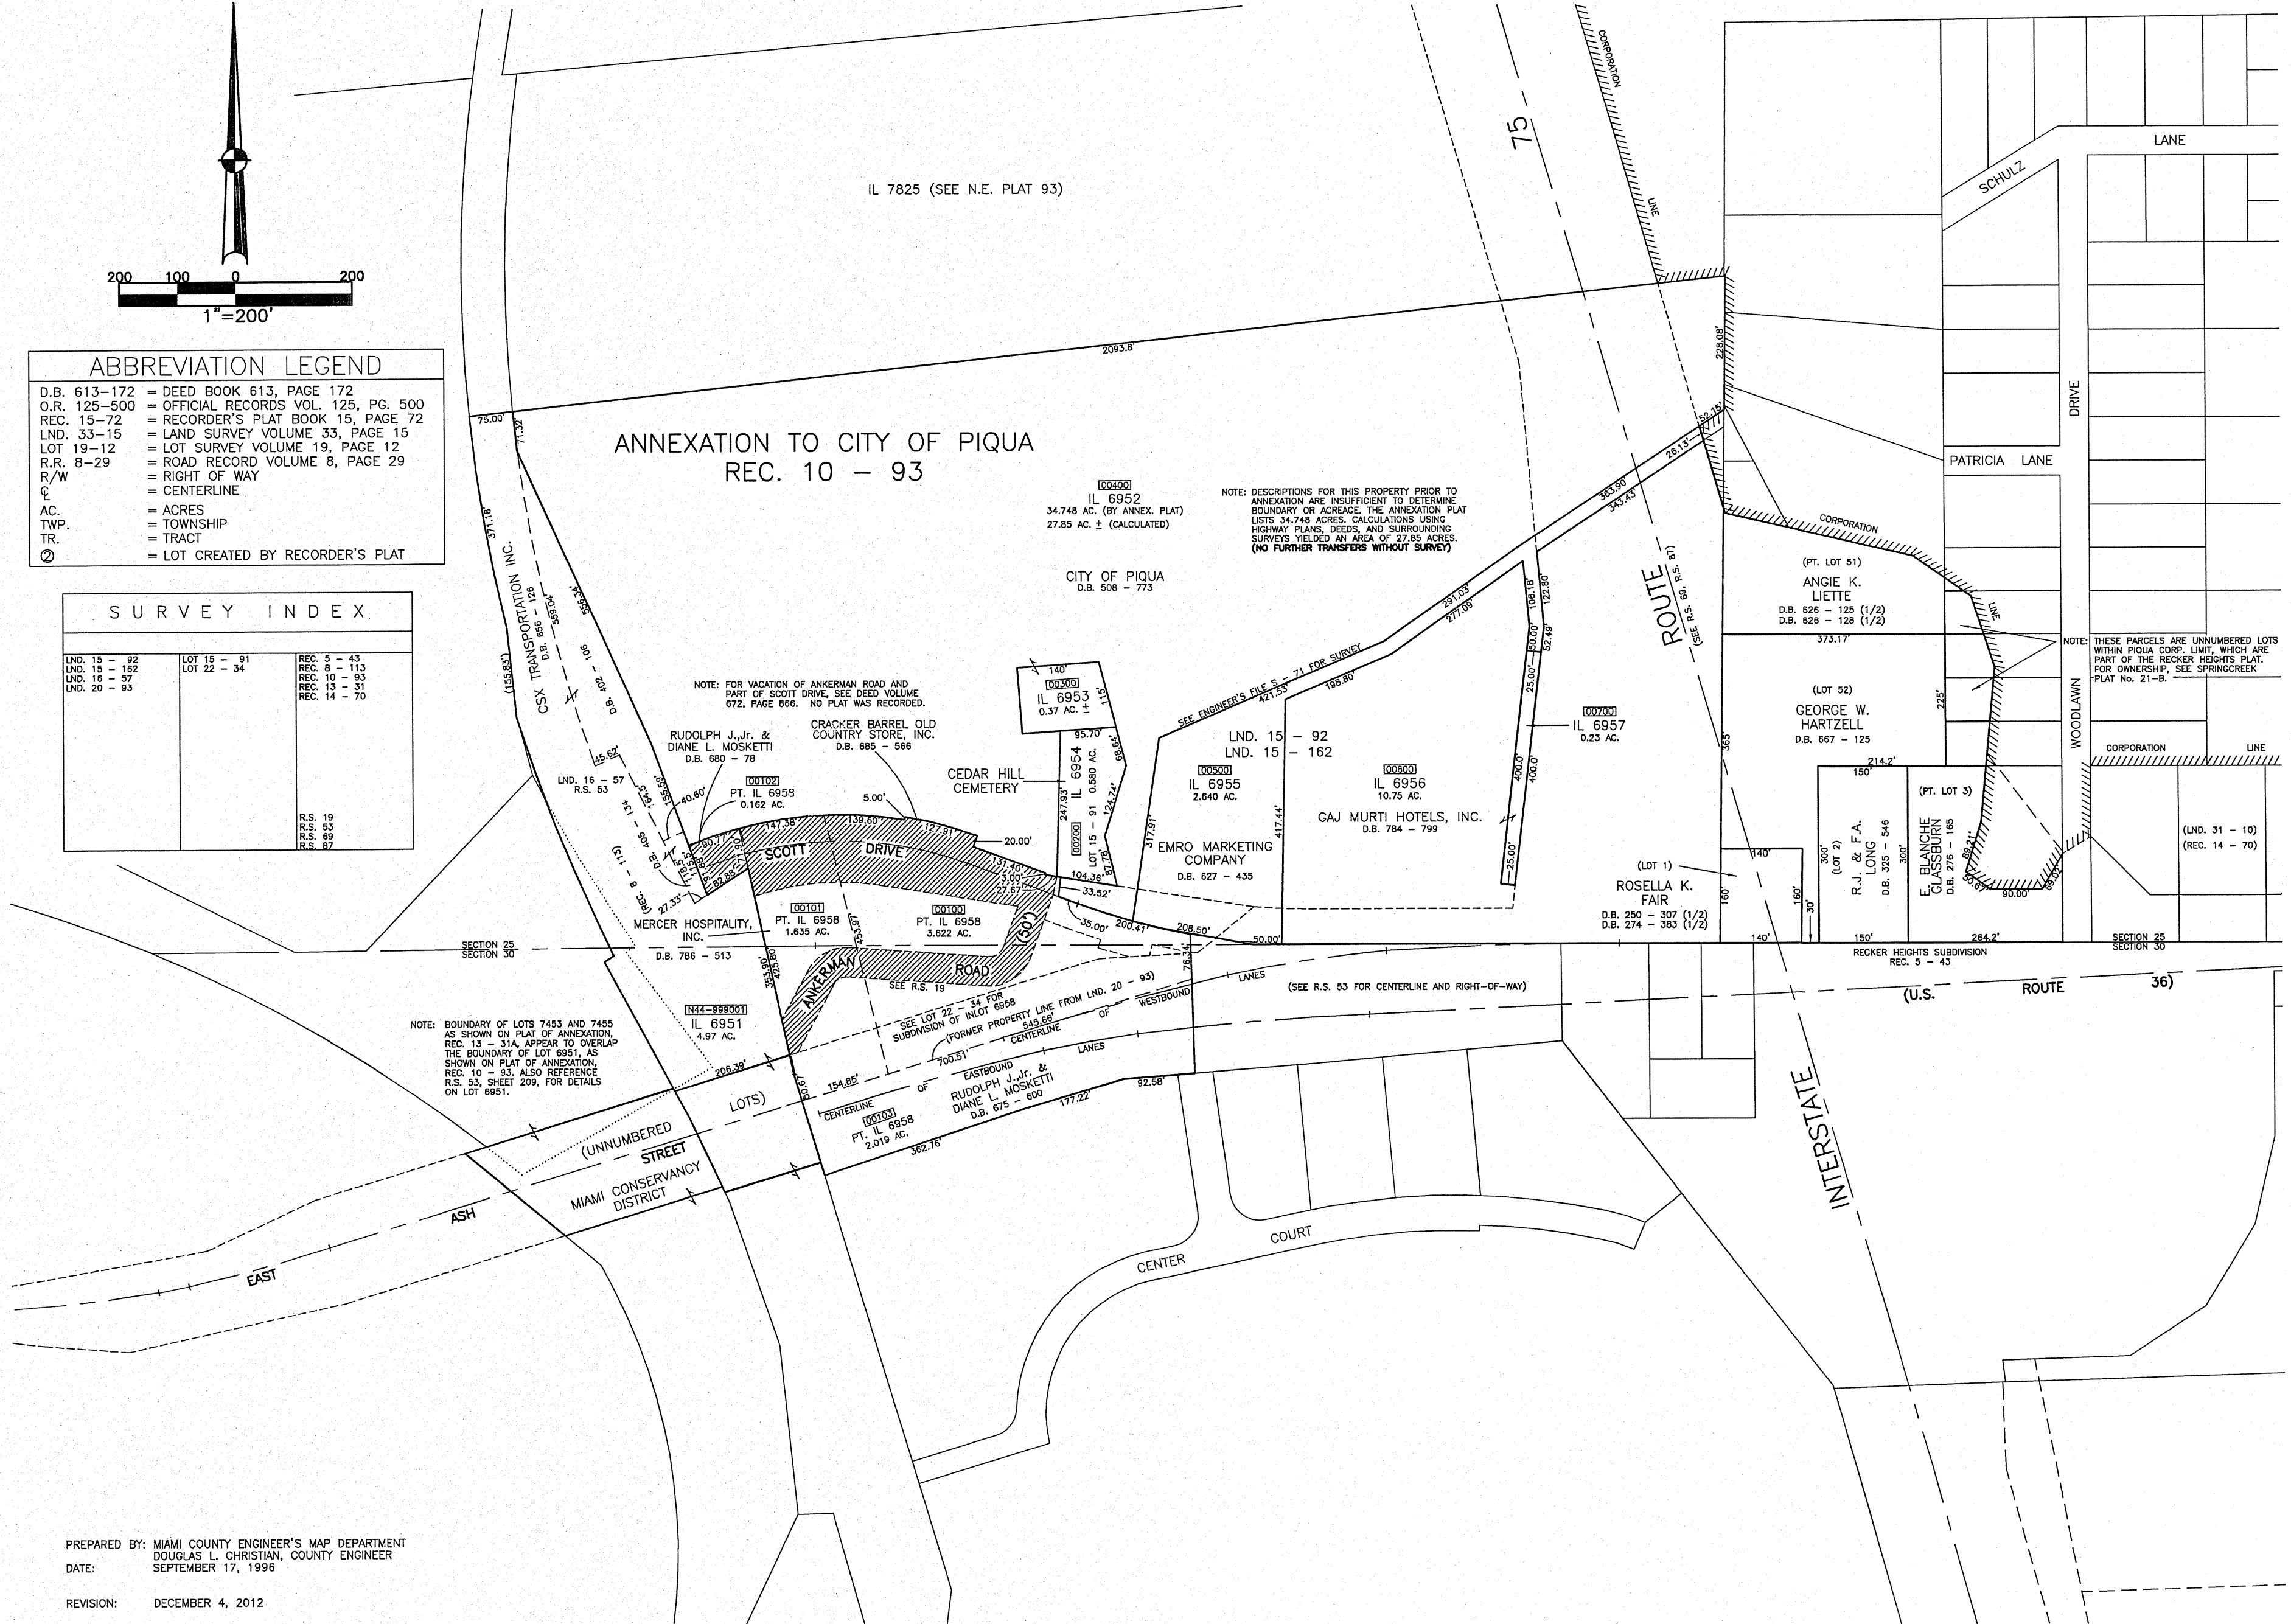

PREPARED BY: MIAMI COUNTY ENGINEER'S MAP DEPARTMENT
DOUGLAS L. CHRISTIAN, COUNTY ENGINEER
DATE: SEPTEMBER 17, 1996
REVISION: DECEMBER 4, 2012