


SECTION 8
TOWN 4
RANGE 6

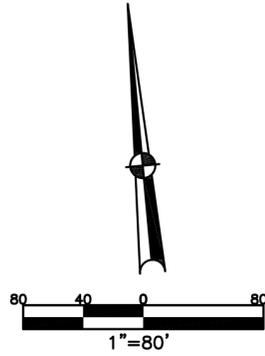


ABBREVIATION LEGEND	
20200R-06184	= RECORDER'S DOCUMENT NUMBER
OR 406-509	= OFFICIAL RECORD 406 PAGE 509
D.B. 677-326	= DEED BOOK 677, PAGE 326
REC. 18-87	= RECORDER'S PLAT BOOK 18, PAGE 87
LND. 56-145	= LAND SURVEY VOLUME 56, PAGE 145
LOT 24-200	= LOT SURVEY VOLUME 24, PAGE 200
R.R. 8-18	= ROAD RECORD VOLUME 8, PAGE 18
R/W	= RIGHT OF WAY
CL	= CENTERLINE
AC.	= ACRES
TWP.	= TOWNSHIP
TR.	= TRACT
IL	= INLOT

LINE LEGEND	
	Blow-up Boundary
	Property Line
	Lot Split Line
	Section Line
	Centerline
	Right-of-Way Line
	Corporation Line

SURVEY INDEX	
REC. 19-118	
REC. 28-40	

SEE PLAT NW 66

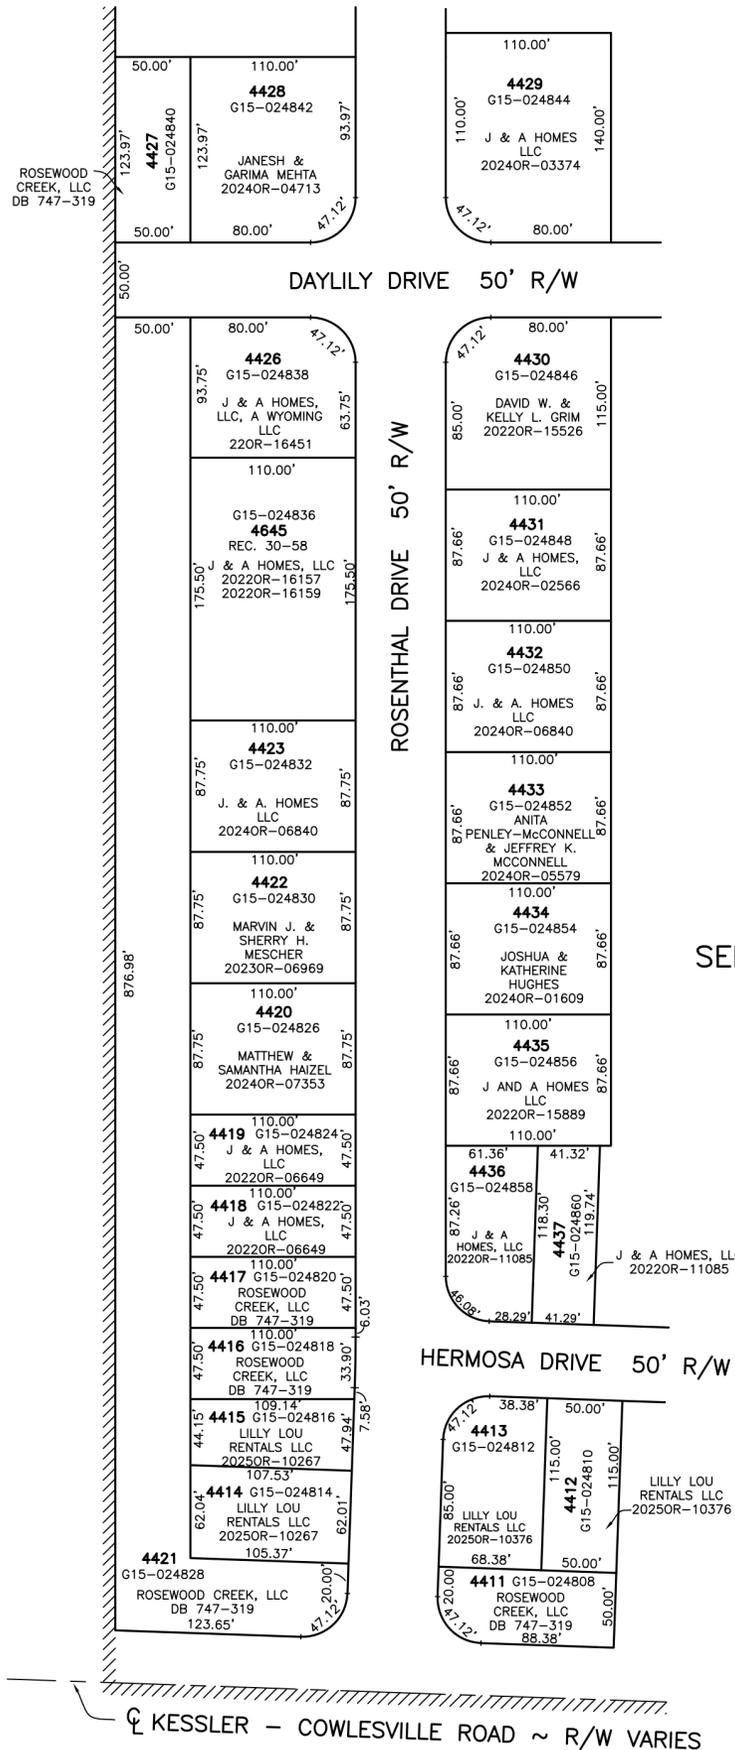

CITY of TIPP CITY
MIAMI COUNTY, OHIO

PLAT NW 73

PARCEL ID NUMBER
G15-_____

ANNEXATION
REC. 19-118
ROSEWOOD CREEK SUBDIVISION
PHASE 6
REC 28-40
LOTS 4411-4437
RE-PLAT
OF IL(S) 4424 & 4425
INTO
IL 4645
REC. 30-58

SEE PLAT NW 66