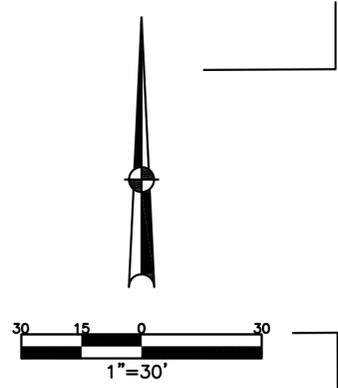


SECTION 18  
TOWN 6  
RANGE 6

CITY OF PIQUA  
MIAMI COUNTY, OHIO

PARCEL NUMBER  
N44-\_\_\_\_\_

PLAT NE 54



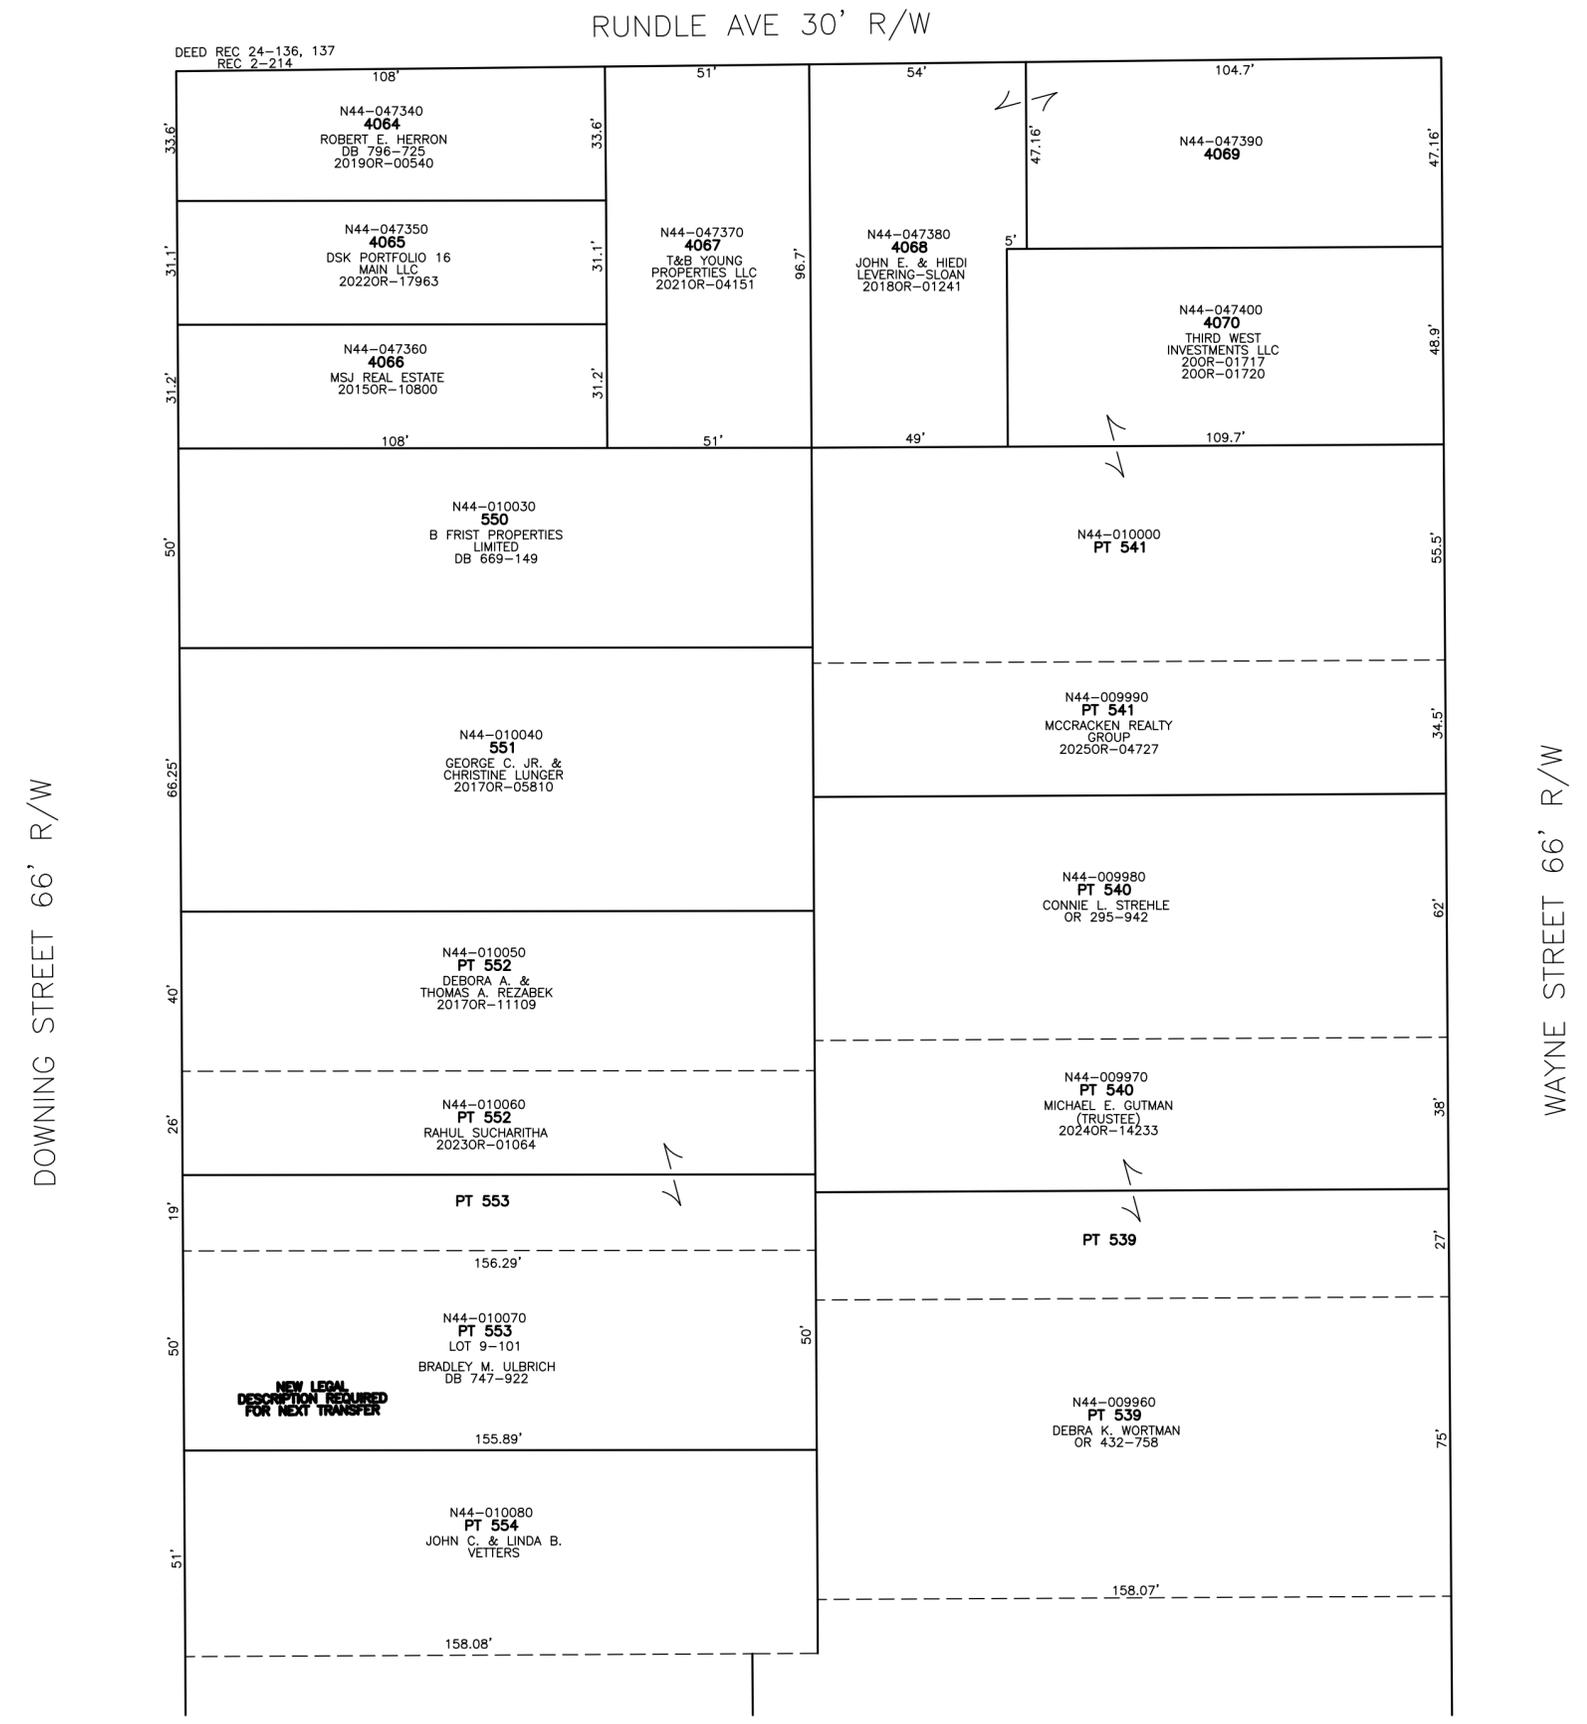
ABBREVIATION LEGEND		
2014OR-00759	=	RECORDER'S DOCUMENT NUMBER
OR 406-509	=	OFFICIAL RECORD 406 PAGE 509
D.B. 613-172	=	DEED BOOK 613, PAGE 172
REC. 15-72	=	RECORDER'S PLAT BOOK 15, PAGE 72
LND. 33-15	=	LAND SURVEY VOLUME 33, PAGE 15
LOT 19-12	=	LOT SURVEY VOLUME 19, PAGE 12
R.R. 8-29	=	ROAD RECORD VOLUME 8, PAGE 29
R/W	=	RIGHT OF WAY
CL	=	CENTERLINE
AC.	=	ACRES
TWP.	=	TOWNSHIP
TR.	=	TRACT
IL	=	INLOT
OL	=	OUTLOT

LINE LEGEND	
	Blow-up Boundary
	Plat Line
	Property Line
	Lot Split Line
	Section Line
	Centerline
	Right-of-Way Line
	Easement
	Pending Survey/Split
	Pending Replat
	School District
	Former OL Line
	Township Line
	Corporation Line

SURVEY INDEX		
LND	LOT 9-101	REC 2-214



PREPARED BY: MIAMI COUNTY ENGINEER'S MAP DEPARTMENT  
PAUL P. HUELSKAMP, P.E., P.S., COUNTY ENGINEER  
DATE: JUL. 16, 2025 PMB  
REVISED: 7/17/2025 PBENNETT