

PIQUA Corporation

N.E. SECTION

PLAT NO: 64  
SCALE 1-INCH = 40 FEET

SMDA NUMBER  
N44-NE064 - - - - -

OL 192, 193  
REC. 1-426


LOTS 4657-4663  
REC. 3-86

AVE

60' R/W

NICKLIN

ANN STREET

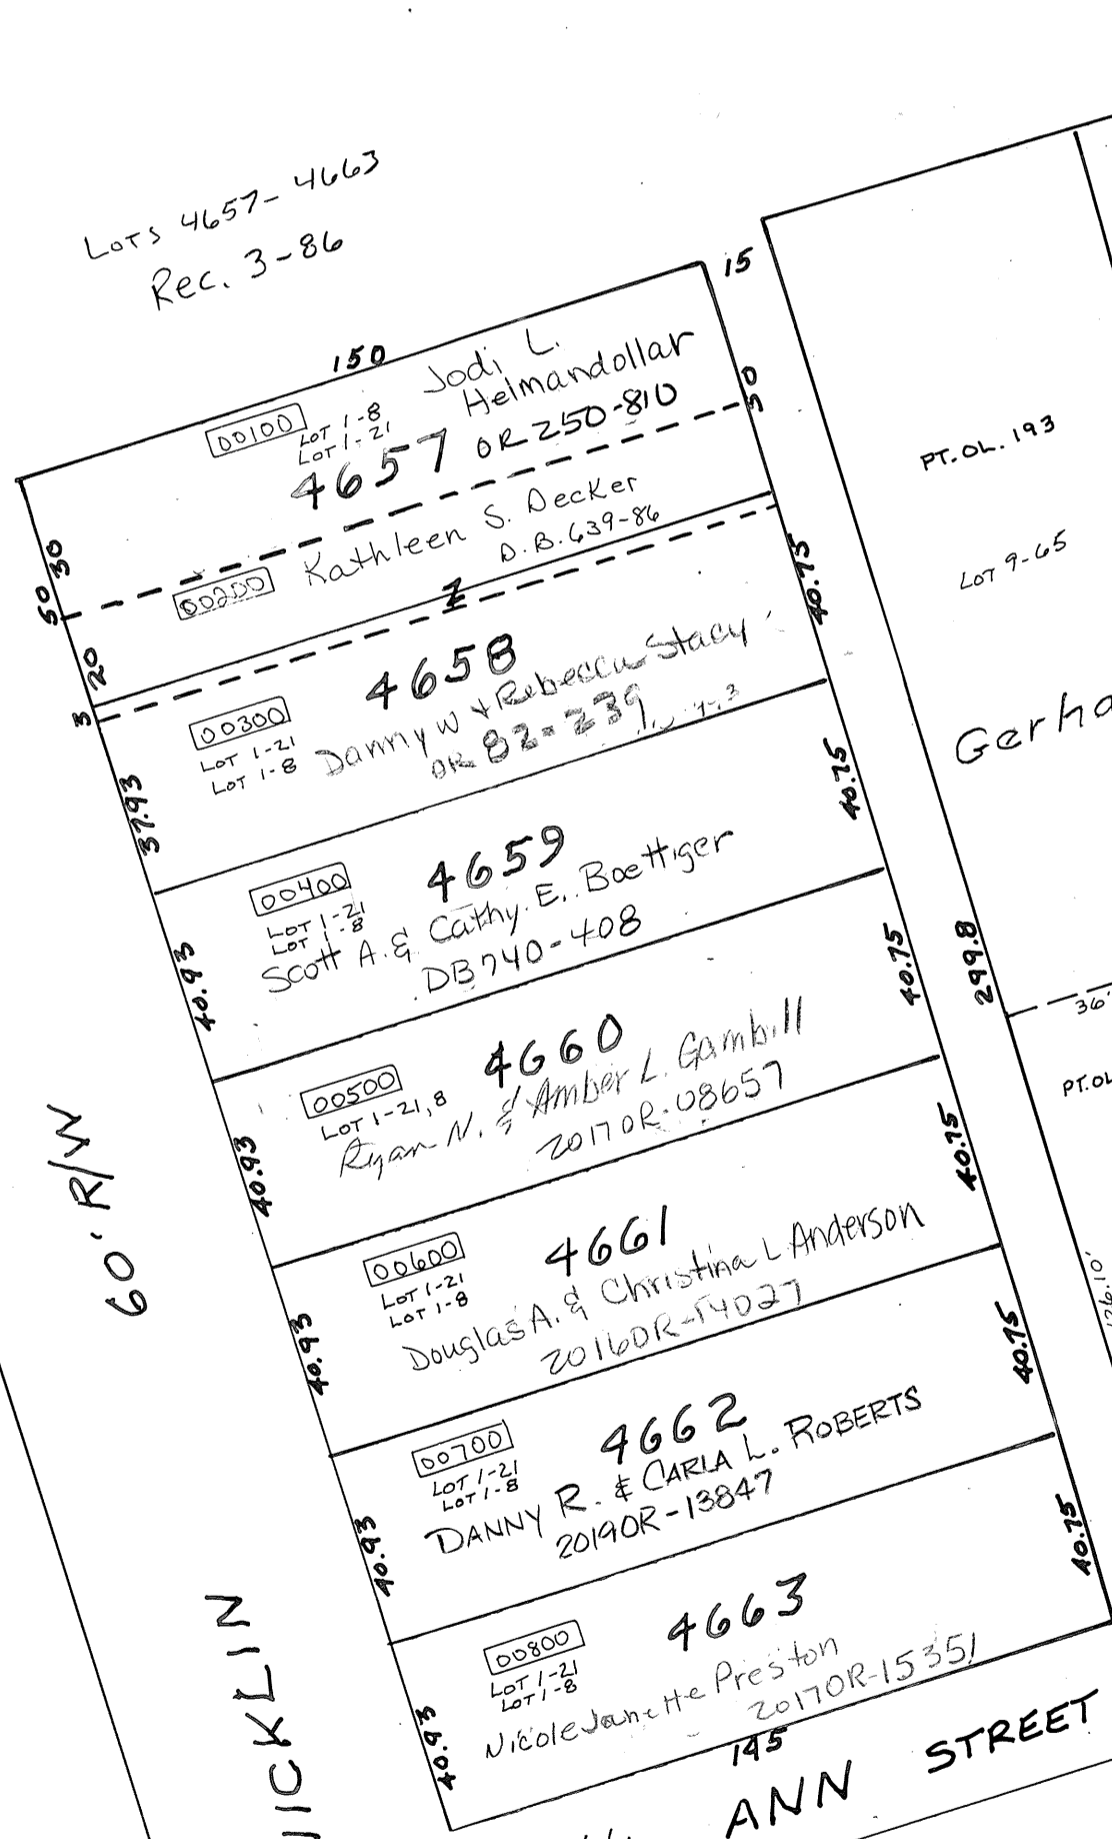

Gerhart Greenhouses Inc.  
DB 389-334

Scudder St  
REC 2-190  
DEDICATED

Gerhart Greenhouses Inc.  
DB 389-334

SEE PLAT N.E. 70

\* NOTE: SOUTHERN TRACTS WEST OF SCUDDER STREET COMPILED FROM DEED DESCRIPTIONS.  
EASTERN GAP MAY OR MAY NOT EXIST.  
D.VENTURA  
1-16-2009

REVISED 11-20-2019

CA