


WASHINGTON TWP.
MIAMI COUNTY, OHIO

NORTHEAST QUARTER
SECTION 1 TOWN 8 RANGE 5


PARCEL NUMBER
M40 - _____ PLAT 1A

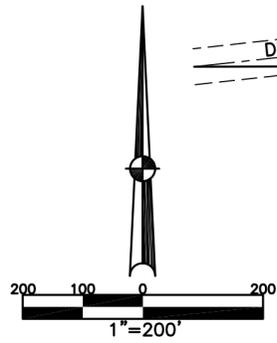

ABBREVIATION LEGEND	
20140R-07759	= RECORDER'S DOCUMENT NUMBER
OR 406-509	= OFFICIAL RECORD 406 PAGE 509
D.B. 613-172	= DEED BOOK 613, PAGE 172
REC. 15-72	= RECORDER'S PLAT BOOK 15, PAGE 72
LND. 33-15	= LAND SURVEY VOLUME 33, PAGE 15
LOT 19-12	= LOT SURVEY VOLUME 19, PAGE 12
R.R. 8-29	= ROAD RECORD VOLUME 8, PAGE 29
R/W	= RIGHT OF WAY
C	= CENTERLINE
AC.	= ACRES
TWP.	= TOWNSHIP
TR.	= TRACT
②	= LOT CREATED BY RECORDER'S PLAT

LINE LEGEND	
	Blow-up Boundary
	Property Line
	Lot Split Line
	Section Line
	Centerline
	Right-of-Way Line
	Corporation Line

SURVEY INDEX	
LND. 3 - 388	REC. 7 - 48
LND. 5 - 9	REC. 15 - 132
LND. 13 - 13	REC. 17 - 144
LND. 15 - 118	REC. 21 - 141
LND. 17 - 103	REC. 24 - 62
LND. 18 - 21	REC. 24 - 89
LND. 28 - 111	REC. 24 - 90
LND. 32 - 107	
LND. 35 - 112	
LND. 39 - 165	
LND. 53 - 120	
LND. 53 - 121	

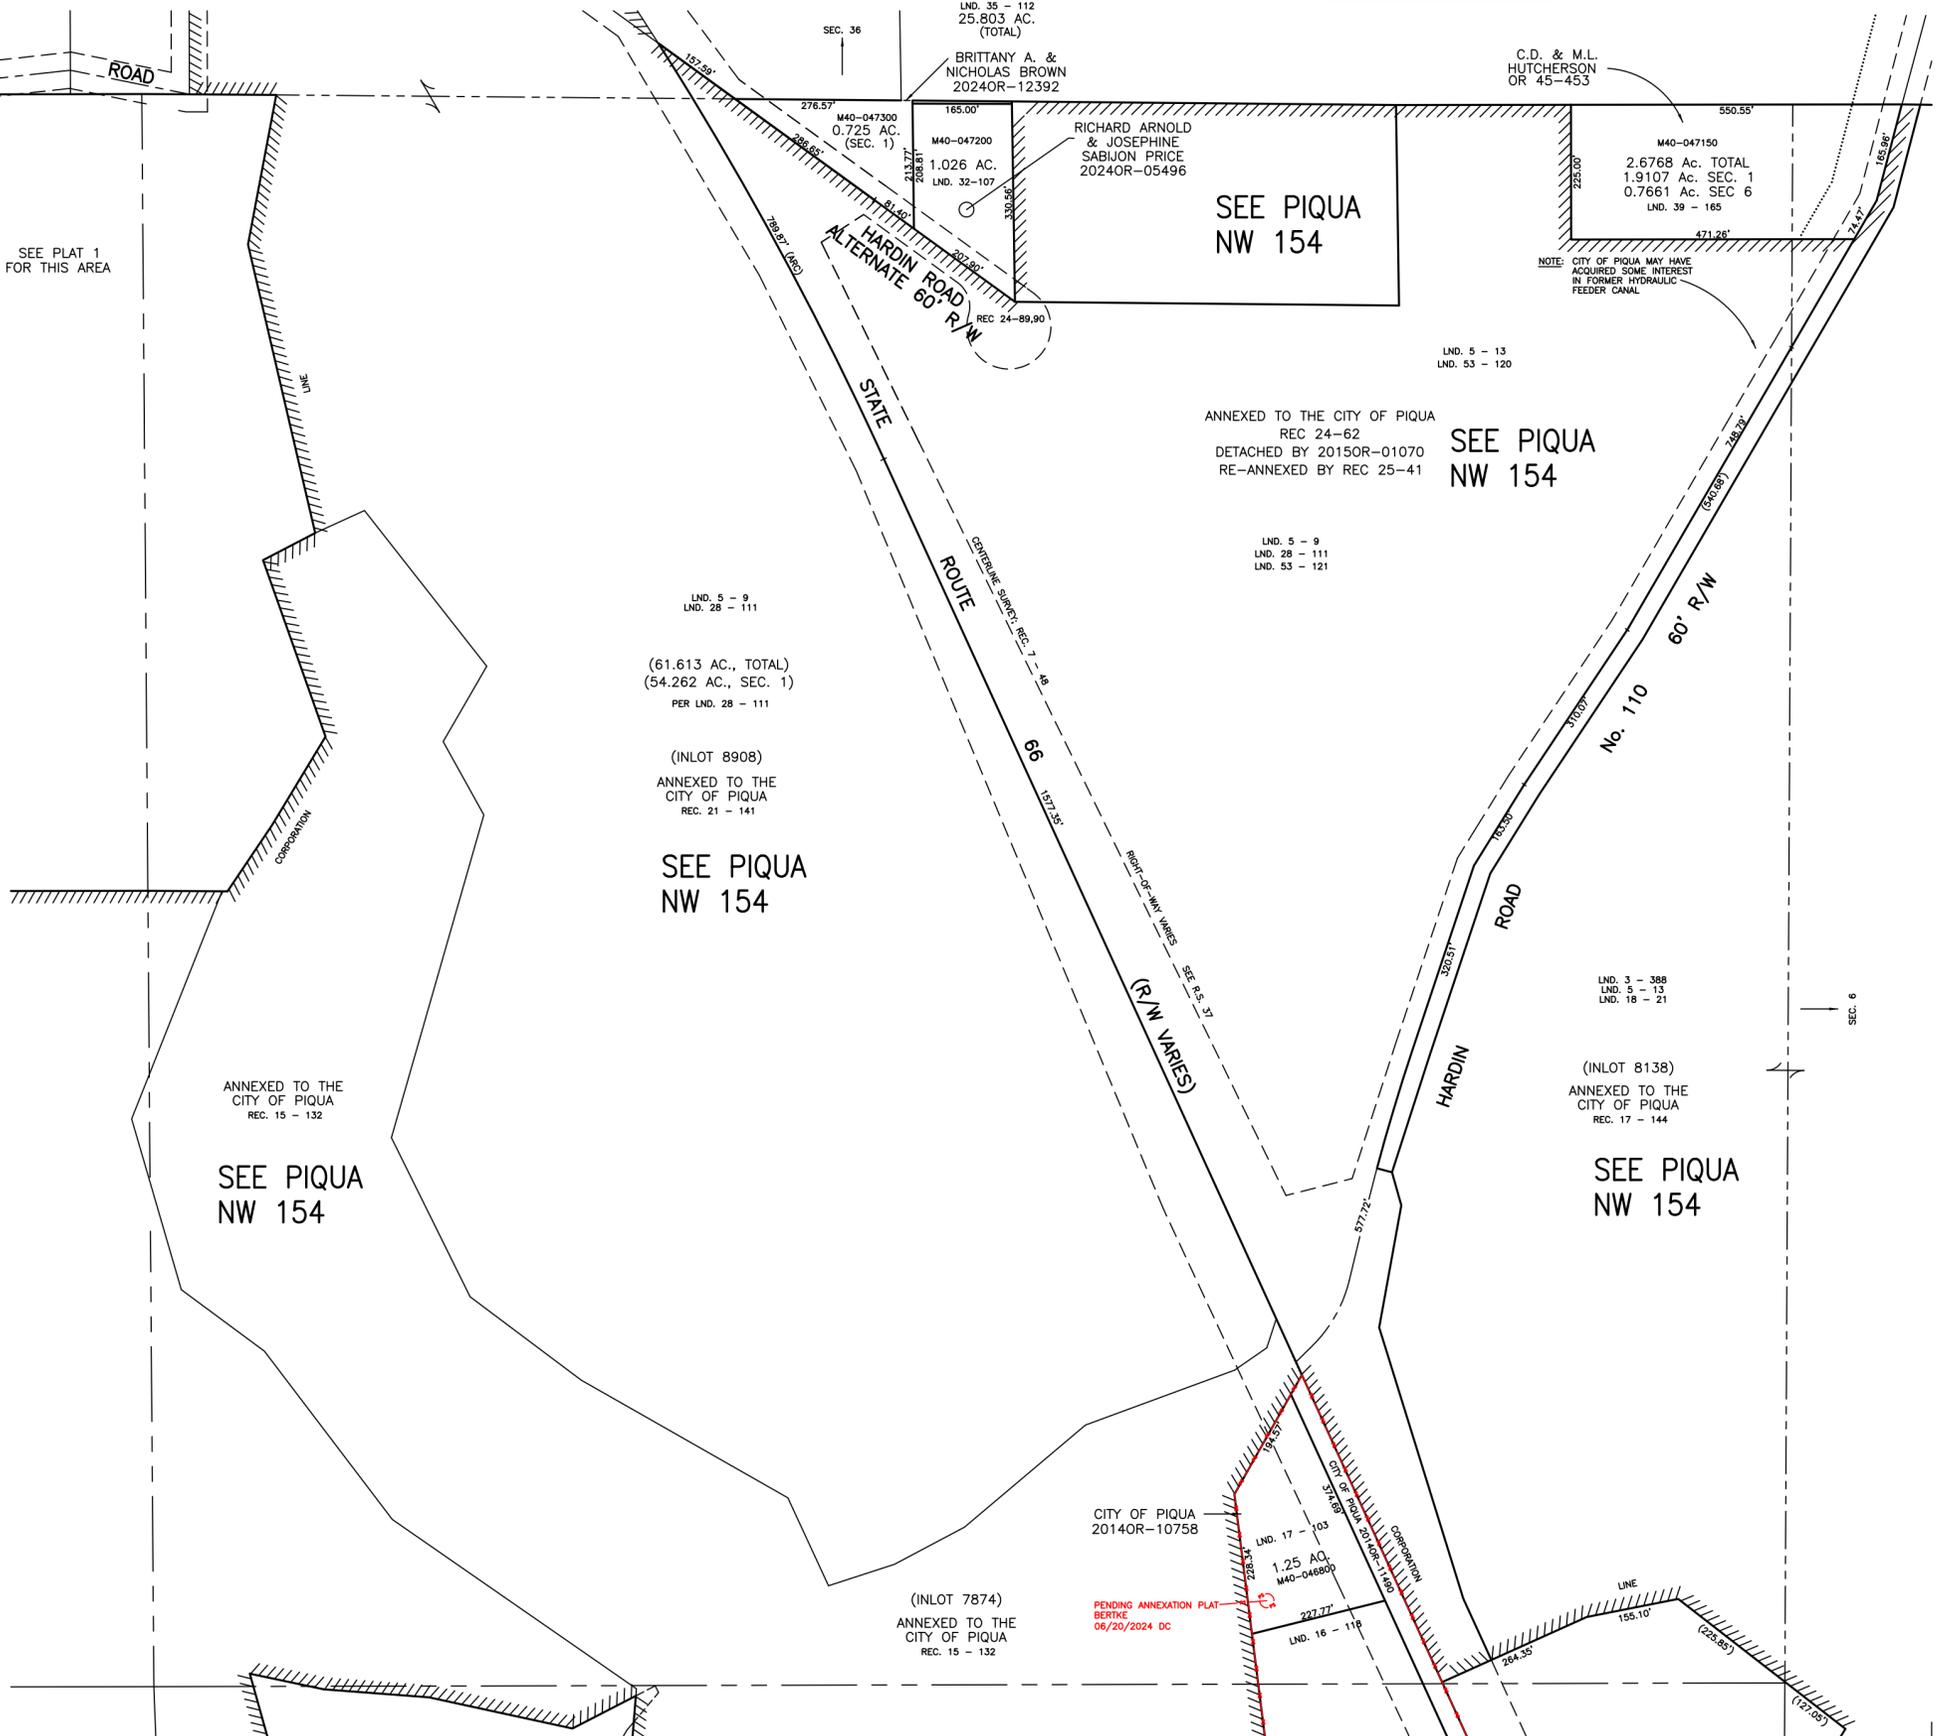

PREPARED BY: MIAMI COUNTY ENGINEER'S MAP DEPARTMENT
PAUL P. HUELSKAMP, P.E., P.S., COUNTY ENGINEER
DATE: NOVEMBER 7, 1991
REVISED: January 5, 2026 Jbogart