


WASHINGTON TWP.  
MIAMI COUNTY, OHIO

PART SOUTHWEST QUARTER  
SECTION 2 TOWN 8 RANGE 5


PARCEL NUMBER  
M40 - \_\_\_\_\_

PLAT 2A

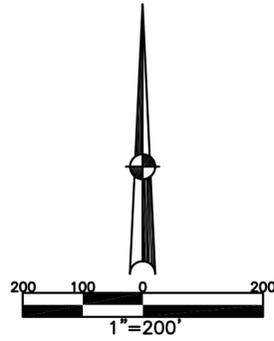

ABBREVIATION LEGEND	
OR 137-229	= OFFICIAL RECORD 137 PAGE 229
D.B. 613-172	= DEED BOOK 613, PAGE 172
REC. 15-72	= RECORDER'S PLAT BOOK 15, PAGE 72
LND. 33-15	= LAND SURVEY VOLUME 33, PAGE 15
LOT 19-12	= LOT SURVEY VOLUME 19, PAGE 12
R.R. 8-29	= ROAD RECORD VOLUME 8, PAGE 29
R/W	= RIGHT OF WAY
C	= CENTERLINE
AC.	= ACRES
TWP.	= TOWNSHIP
TR.	= TRACT
②	= LOT CREATED BY RECORDER'S PLAT

SURVEY INDEX		
SOUTHWEST QUARTER		
LND. 2 - 68	REC. 6 - 59	
LND. 4 - 220	REC. 8 - 42	
LND. 11 - 61		
LND. 16 - 32		
LND. 16 - 143		
LND. 16 - 189		
LND. 19 - 18		
LND. 19 - 175		
LND. 20 - 52		
LND. 23 - 115		
LND. 24 - 127		
LND. 33 - 58		
LND. 48 - 118		
LND. 49 - 59		
LND. 50 - 164		
LND. 53 - 69		

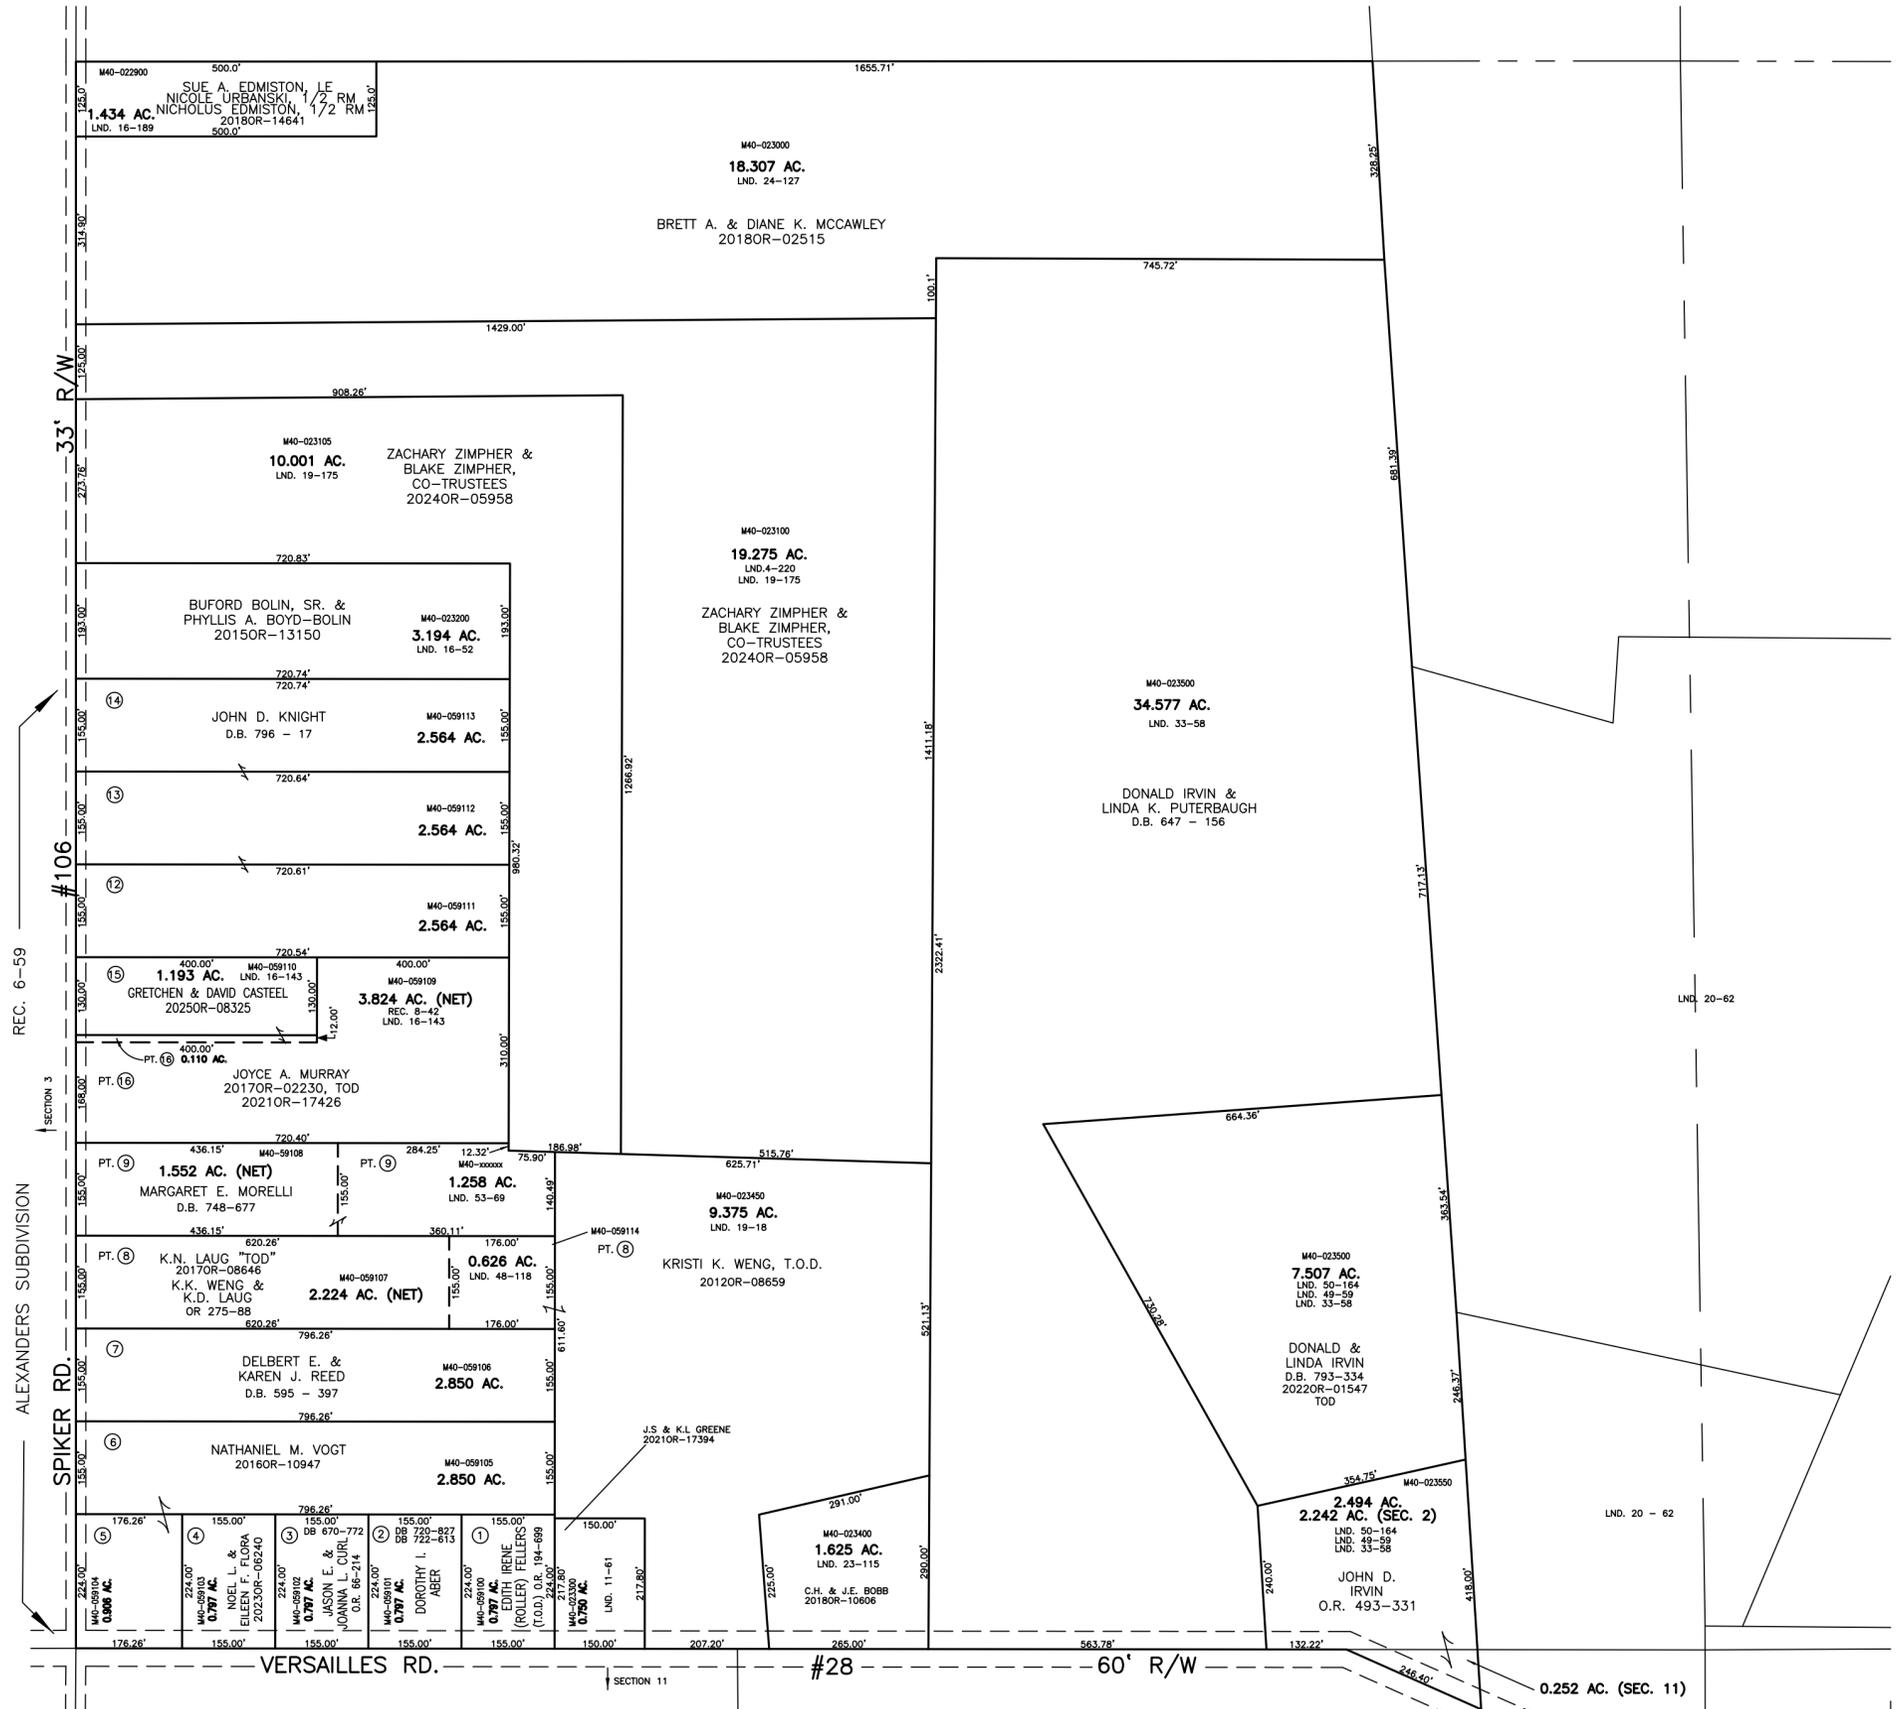

PREPARED BY: MIAMI COUNTY ENGINEER'S MAP DEPARTMENT  
PAUL P. HUELSKAMP, P.E., P.S., COUNTY ENGINEER  
DATE: 4/91  
REVISED: July 30, 2025 JBOGART