


WASHINGTON TWP.
MIAMI COUNTY, OHIO

PART NORTHWEST QUARTER
SECTION 2 TOWN 8 RANGE 5

PARCEL NUMBER
M40 - _____

PLAT 2B

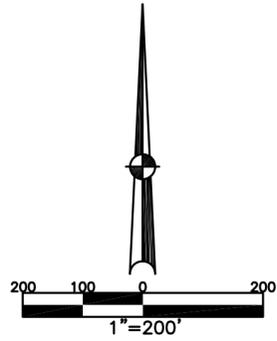


ABBREVIATION LEGEND		
2014OR-07759	=	RECORDER'S DOCUMENT NUMBER
OR 406-509	=	OFFICIAL RECORD 406 PAGE 509
D.B. 677-326	=	DEED BOOK 677, PAGE 326
REC. 18-87	=	RECORDER'S PLAT BOOK 18, PAGE 87
LND. 56-145	=	LAND SURVEY VOLUME 56, PAGE 145
LOT 24-200	=	LOT SURVEY VOLUME 24, PAGE 200
R.R. 8-18	=	ROAD RECORD VOLUME 8, PAGE 18
R/W	=	RIGHT OF WAY
CL	=	CENTERLINE
AC.	=	ACRES
TWP.	=	TOWNSHIP
TR.	=	TRACT
②	=	LOT CREATED BY RECORDER'S PLAT

LINE LEGEND	
	Blow-up Boundary
	Property Line
	Lot Split Line
	Section Line
	Centerline
	Right-of-Way Line
	Corporation Line

SURVEY INDEX		
NORTHWEST QUARTER		
LND. 4-461	LND. 25-153	REC. 6-109
LND. 5-64	LND. 26-80	REC. 25-18
LND. 7-29	LND. 26-163	
LND. 12-21	LND. 40-20	
LND. 14-111	LND. 41-94	
LND. 15-197	LND. 42-134	
LND. 23-6	LND. 42-157	
LND. 23-124	LND. 43-22	
LND. 25-66	LND. 53-35	
LND. 25-141	LND. 56-61	
	LND. 58-85	R.R. 8-20

McCULLOCH SUBDIVISION No. 1
LOTS 1-6
REC. 6-109
LOT 7
REC. 25-18

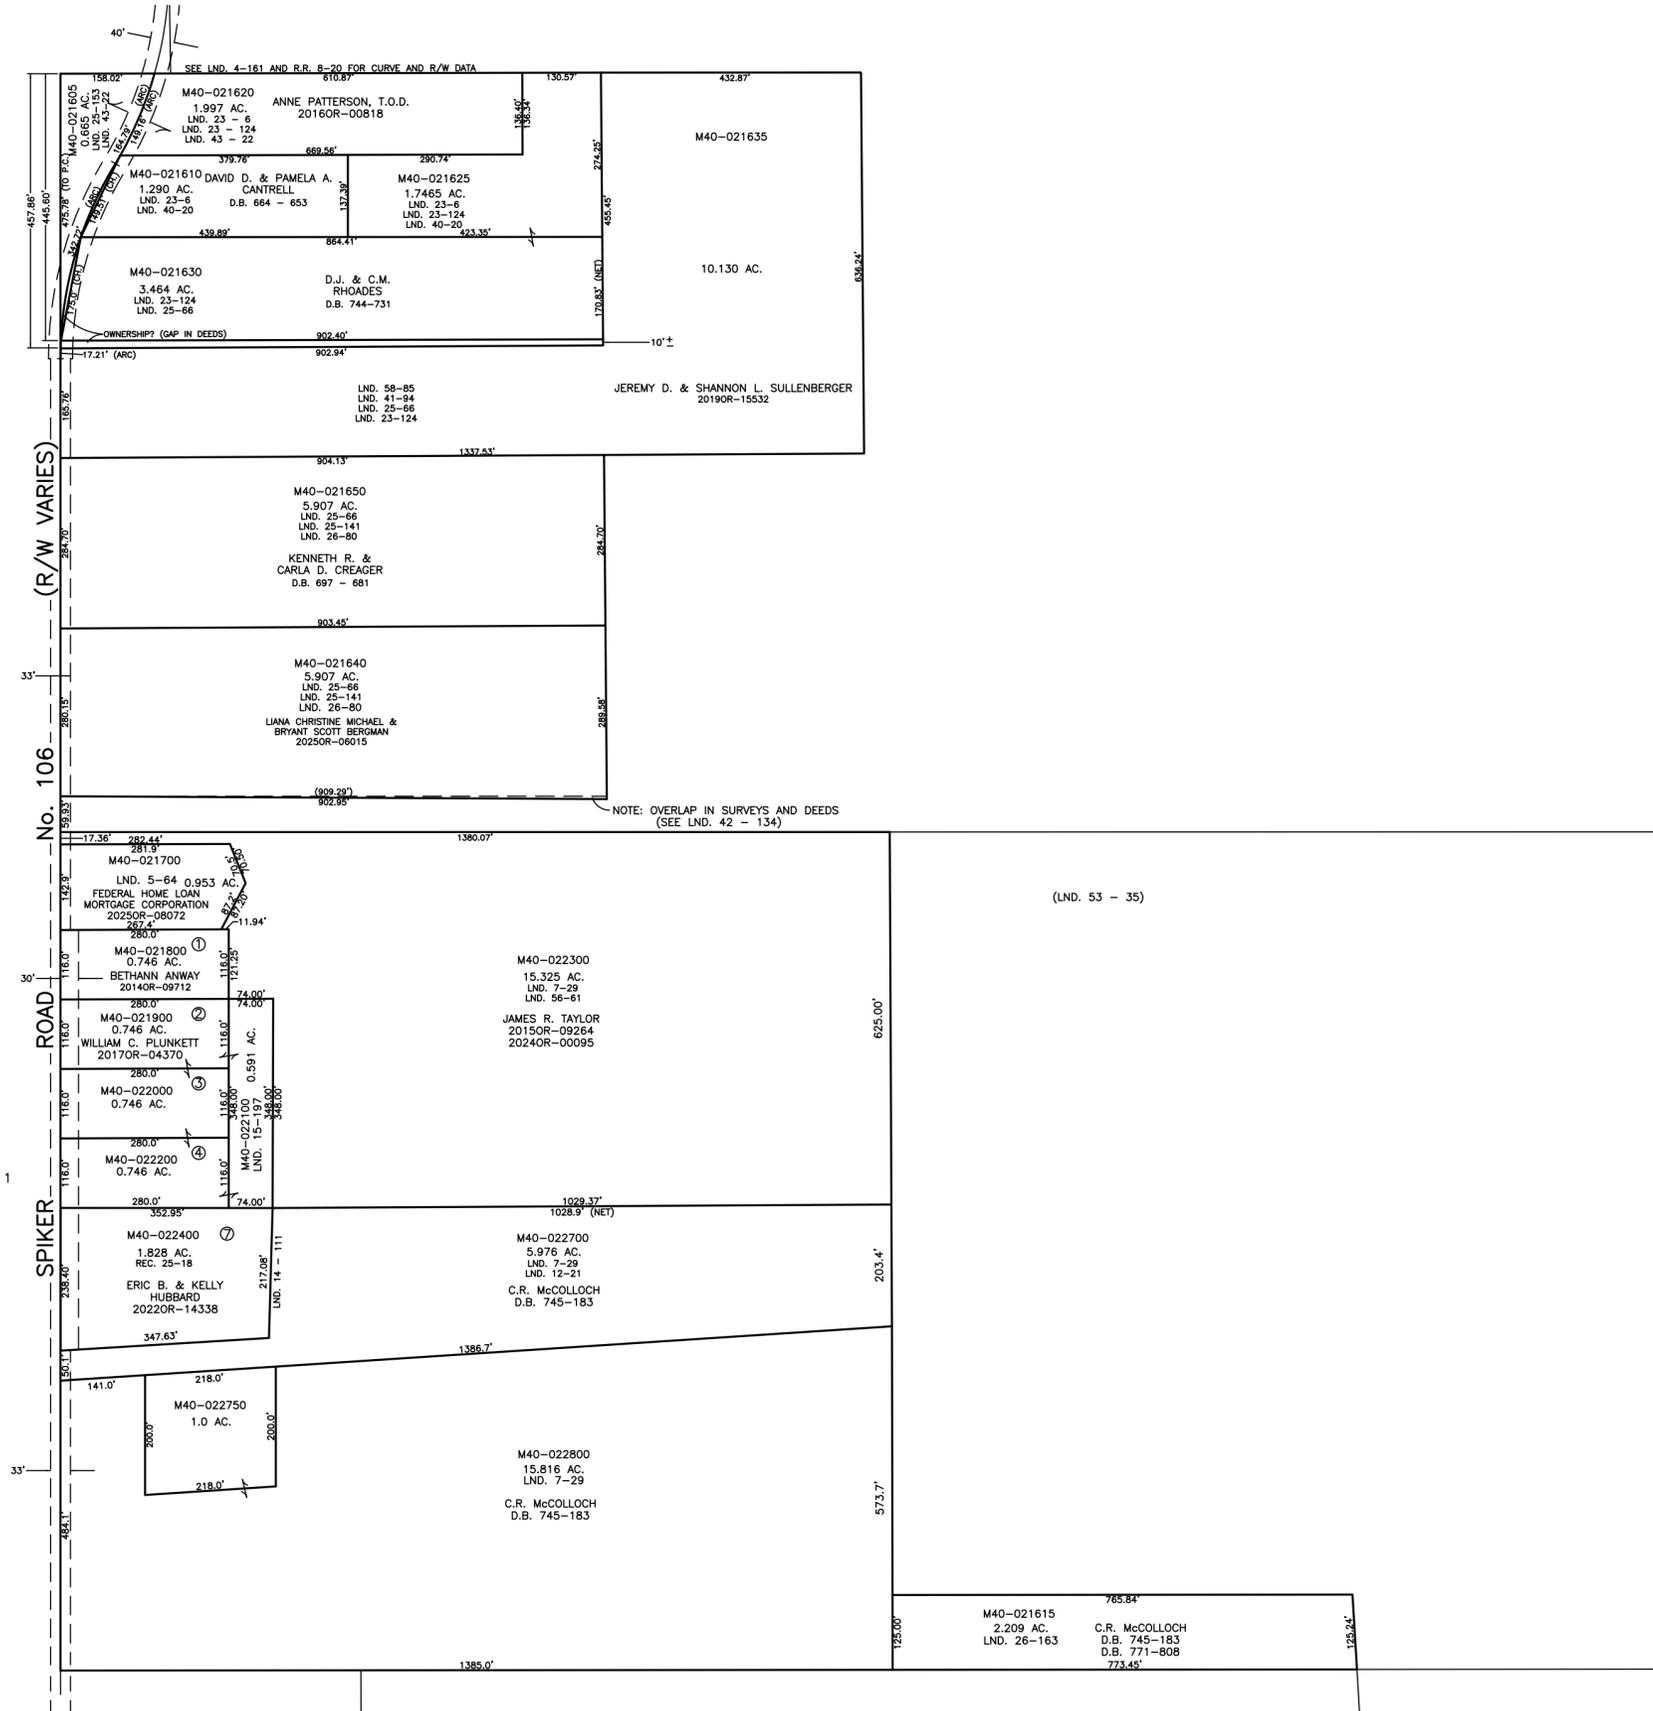

PREPARED BY: MIAMI COUNTY ENGINEER'S MAP DEPARTMENT
PAUL P. HUELSKAMP, P.E., P.S., COUNTY ENGINEER
DATE: APRIL, 1991
REVISED: July 30, 2025 JBOGART