


WASHINGTON TWP.  
MIAMI COUNTY, OHIO


PART SOUTHEAST QUARTER  
SECTION 2 TOWN 8 RANGE 5

PLAT 2C

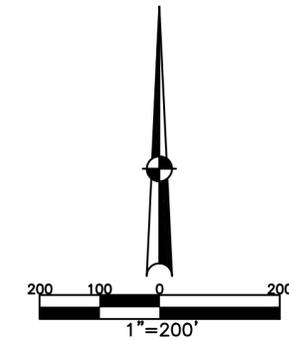

SURVEY INDEX		
SOUTHWEST QUARTER		
LND. 5 - 8	REC. 8 - 49	ROAD REC. 8 - 55
LND. 14 - 7	REC. 8 - 77	
LND. 20 - 62		
LND. 24 - 29		
LND. 27 - 196		
LND. 49 - 33		
LND. 49 - 110		
LND. 49 - 193		
LND. 57 - 127		

ABBREVIATION LEGEND	
OR 137-506	= OFFICIAL RECORD 137 PAGE 506
D.B. 613-172	= DEED BOOK 613, PAGE 172
REC. 15-72	= RECORDER'S PLAT BOOK 15, PAGE 72
LND. 33-15	= LAND SURVEY VOLUME 33, PAGE 15
LOT 19-12	= LOT SURVEY VOLUME 19, PAGE 12
R.R. 8-29	= ROAD RECORD VOLUME 8, PAGE 29
R/W	= RIGHT OF WAY
CL	= CENTERLINE
AC.	= ACRES
TWP.	= TOWNSHIP
TR.	= TRACT
Ⓢ	= LOT CREATED BY RECORDER'S PLAT

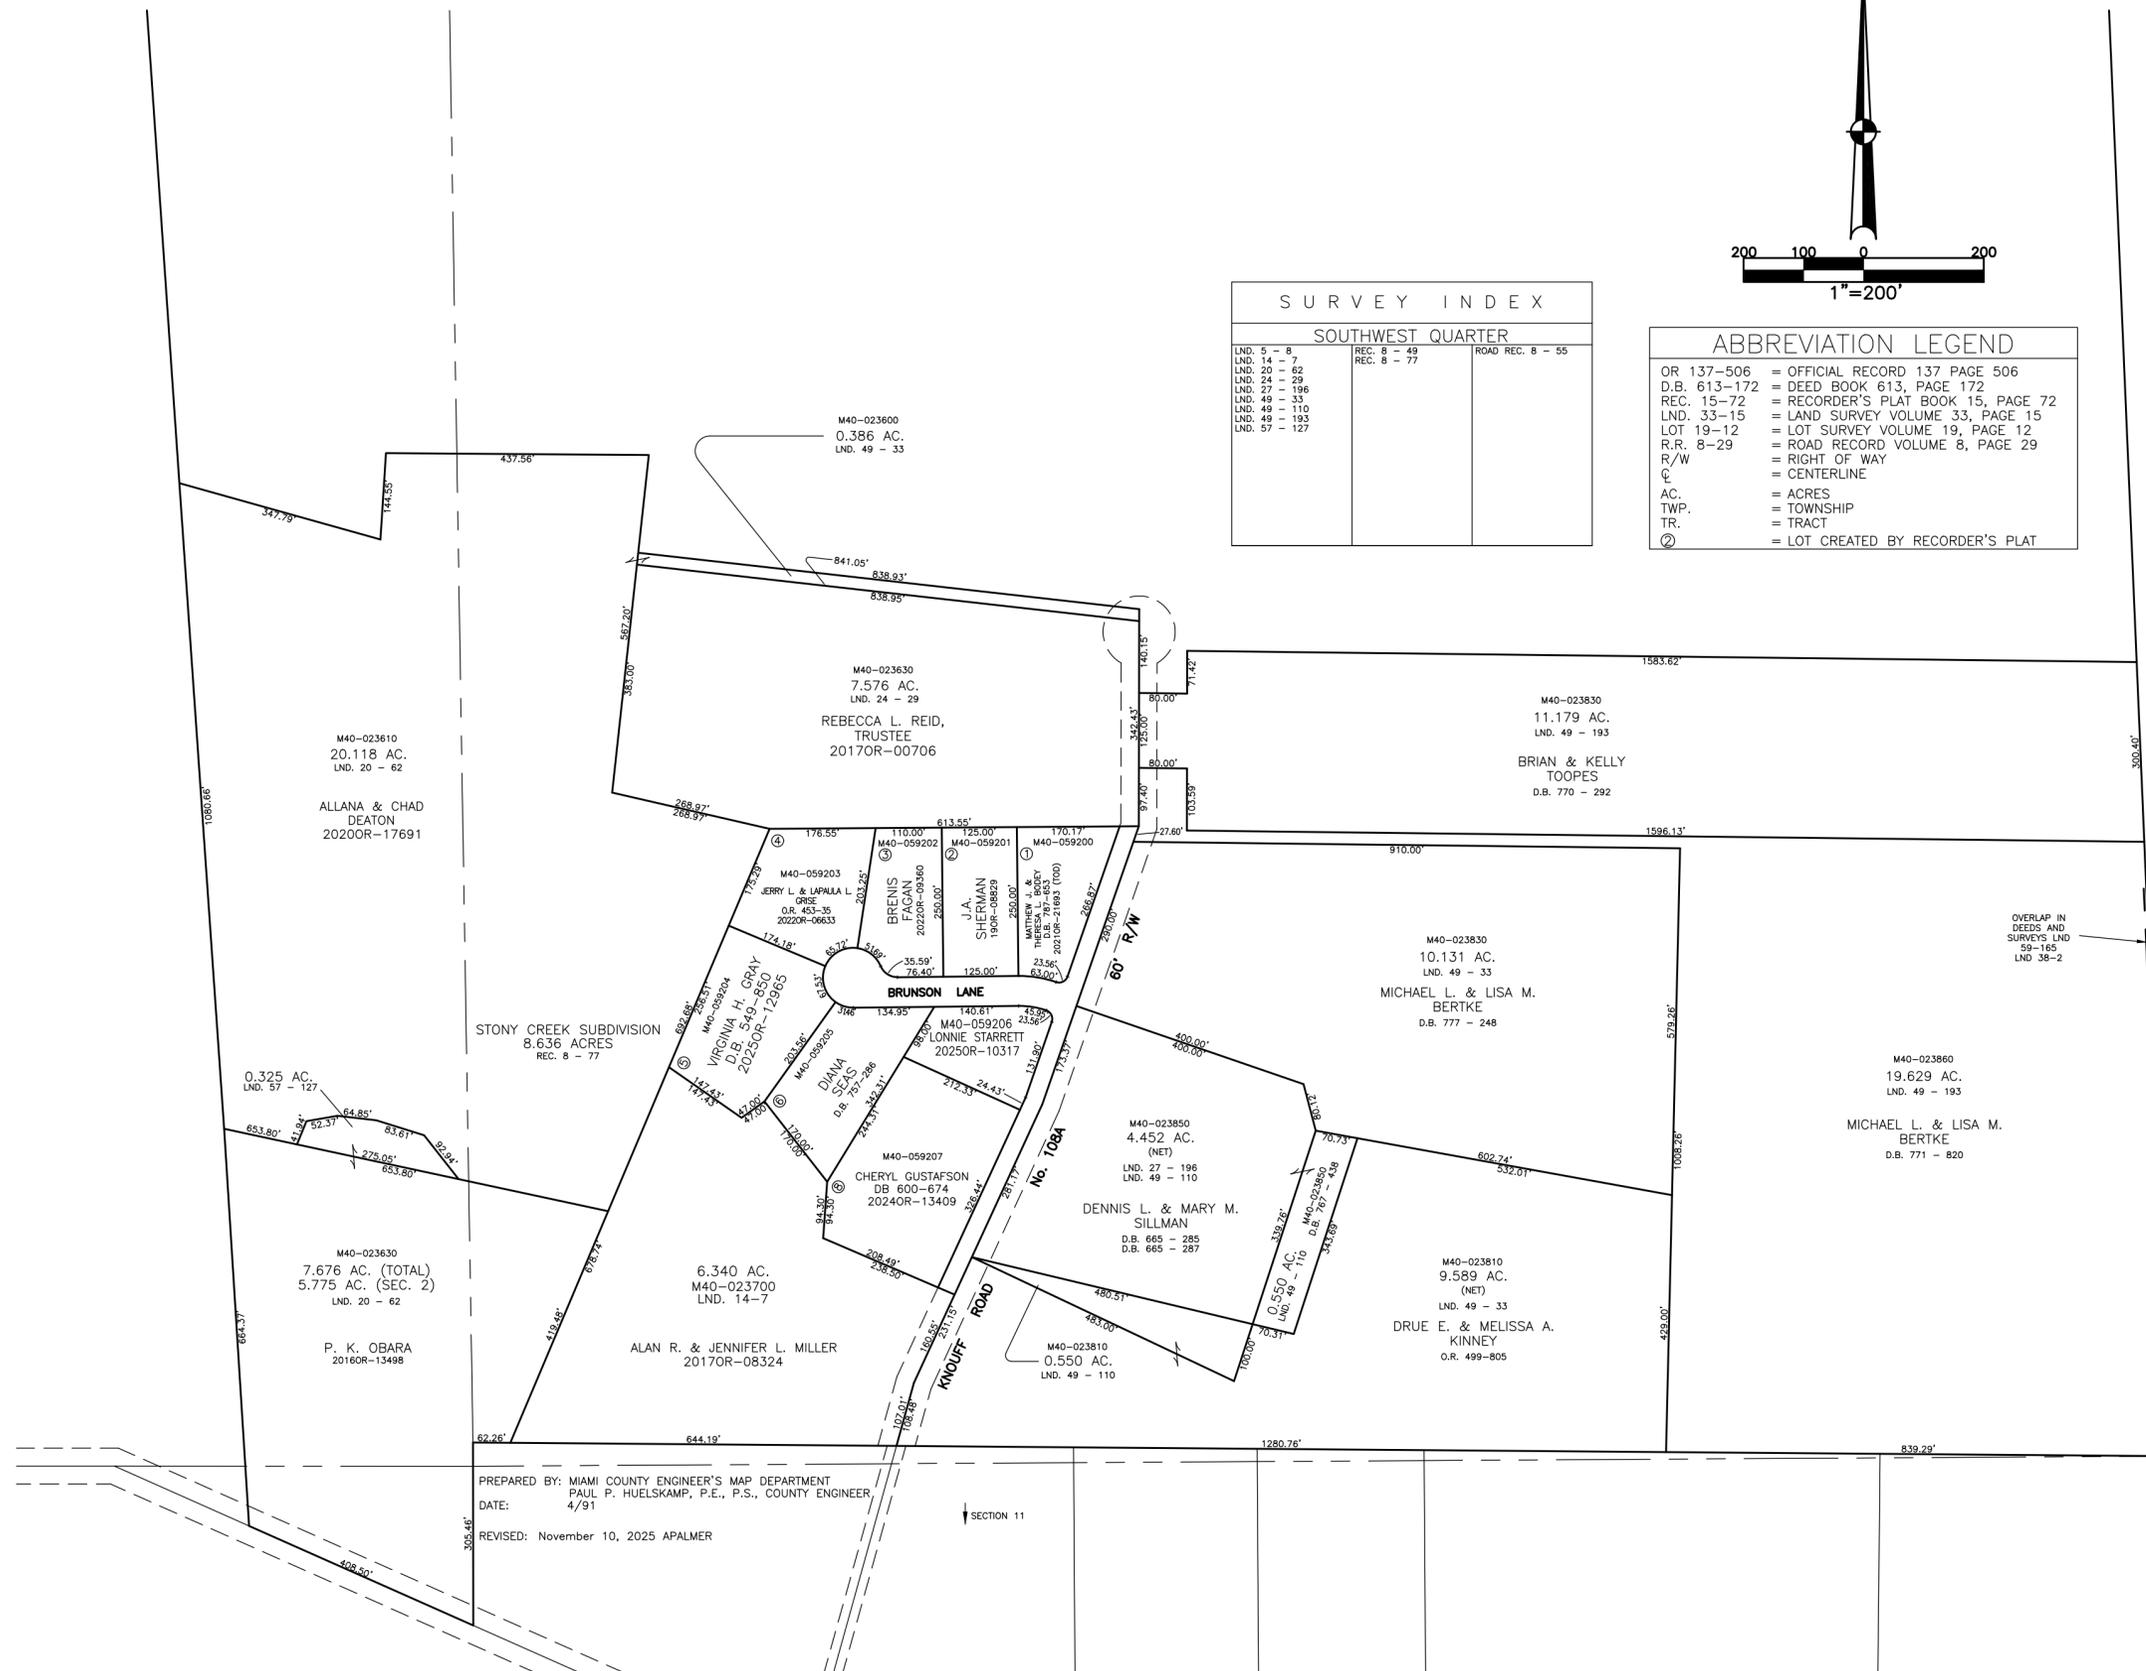

PREPARED BY: MIAMI COUNTY ENGINEER'S MAP DEPARTMENT  
PAUL P. HUELSKAMP, P.E., P.S., COUNTY ENGINEER  
DATE: 4/91  
REVISED: November 10, 2025 APALMER

SECTION 11

OVERLAP IN  
DEEDS AND  
SURVEYS LND  
59-165  
LND 38-2