


WASHINGTON TWP.
MIAMI COUNTY, OHIO

SECTION 3 TOWN 8 RANGE 5

PARCEL NUMBER
M40-_____


PLAT 3

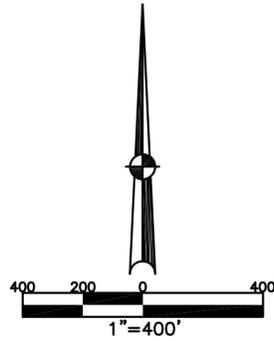

ABBREVIATION LEGEND	
OR 69-169	= OFFICIAL RECORD 69 PAGE 169
D.B. 613-172	= DEED BOOK 613, PAGE 172
REC. 15-72	= RECORDER'S PLAT BOOK 15, PAGE 72
LND. 33-15	= LAND SURVEY VOLUME 33, PAGE 15
LOT 19-12	= LOT SURVEY VOLUME 19, PAGE 12
R.R. 8-29	= ROAD RECORD VOLUME 8, PAGE 29
R/W	= RIGHT OF WAY
Ⓢ	= CENTERLINE
AC.	= ACRES
TWP.	= TOWNSHIP
TR.	= TRACT
Ⓢ	= LOT CREATED BY RECORDER'S PLAT

SURVEY INDEX	
NORTHWEST QUARTER	
LND. 30 - 175	
SOUTHWEST QUARTER	
LND. 2 - 94	
LND. 10 - 194	
LND. 22 - 145	
LND. 31 - 42	
LND. 44 - 166	
LND. 54-1	
LND. 55-102	
NORTHEAST QUARTER	
LND. 17 - 19	
LND. 24 - 31	
LND. 30 - 175	
LND. 48 - 98	
SOUTHEAST QUARTER	
LND. 4 - 125	REC. 7 - 3
LND. 4 - 220	
LND. 9 - 47	
LND. 13 - 82	
LND. 14 - 178	
LND. 16 - 80	
LND. 19 - 186	
LND. 22 - 173	
LND. 25 - 138	
LND. 31 - 115	
LND. 31 - 193	
LND. 37 - 90	

PREPARED BY: MIAMI COUNTY ENGINEER'S MAP DEPARTMENT
DATE: 4/91
REVISED: September 7, 2023 DJACQUEMIN

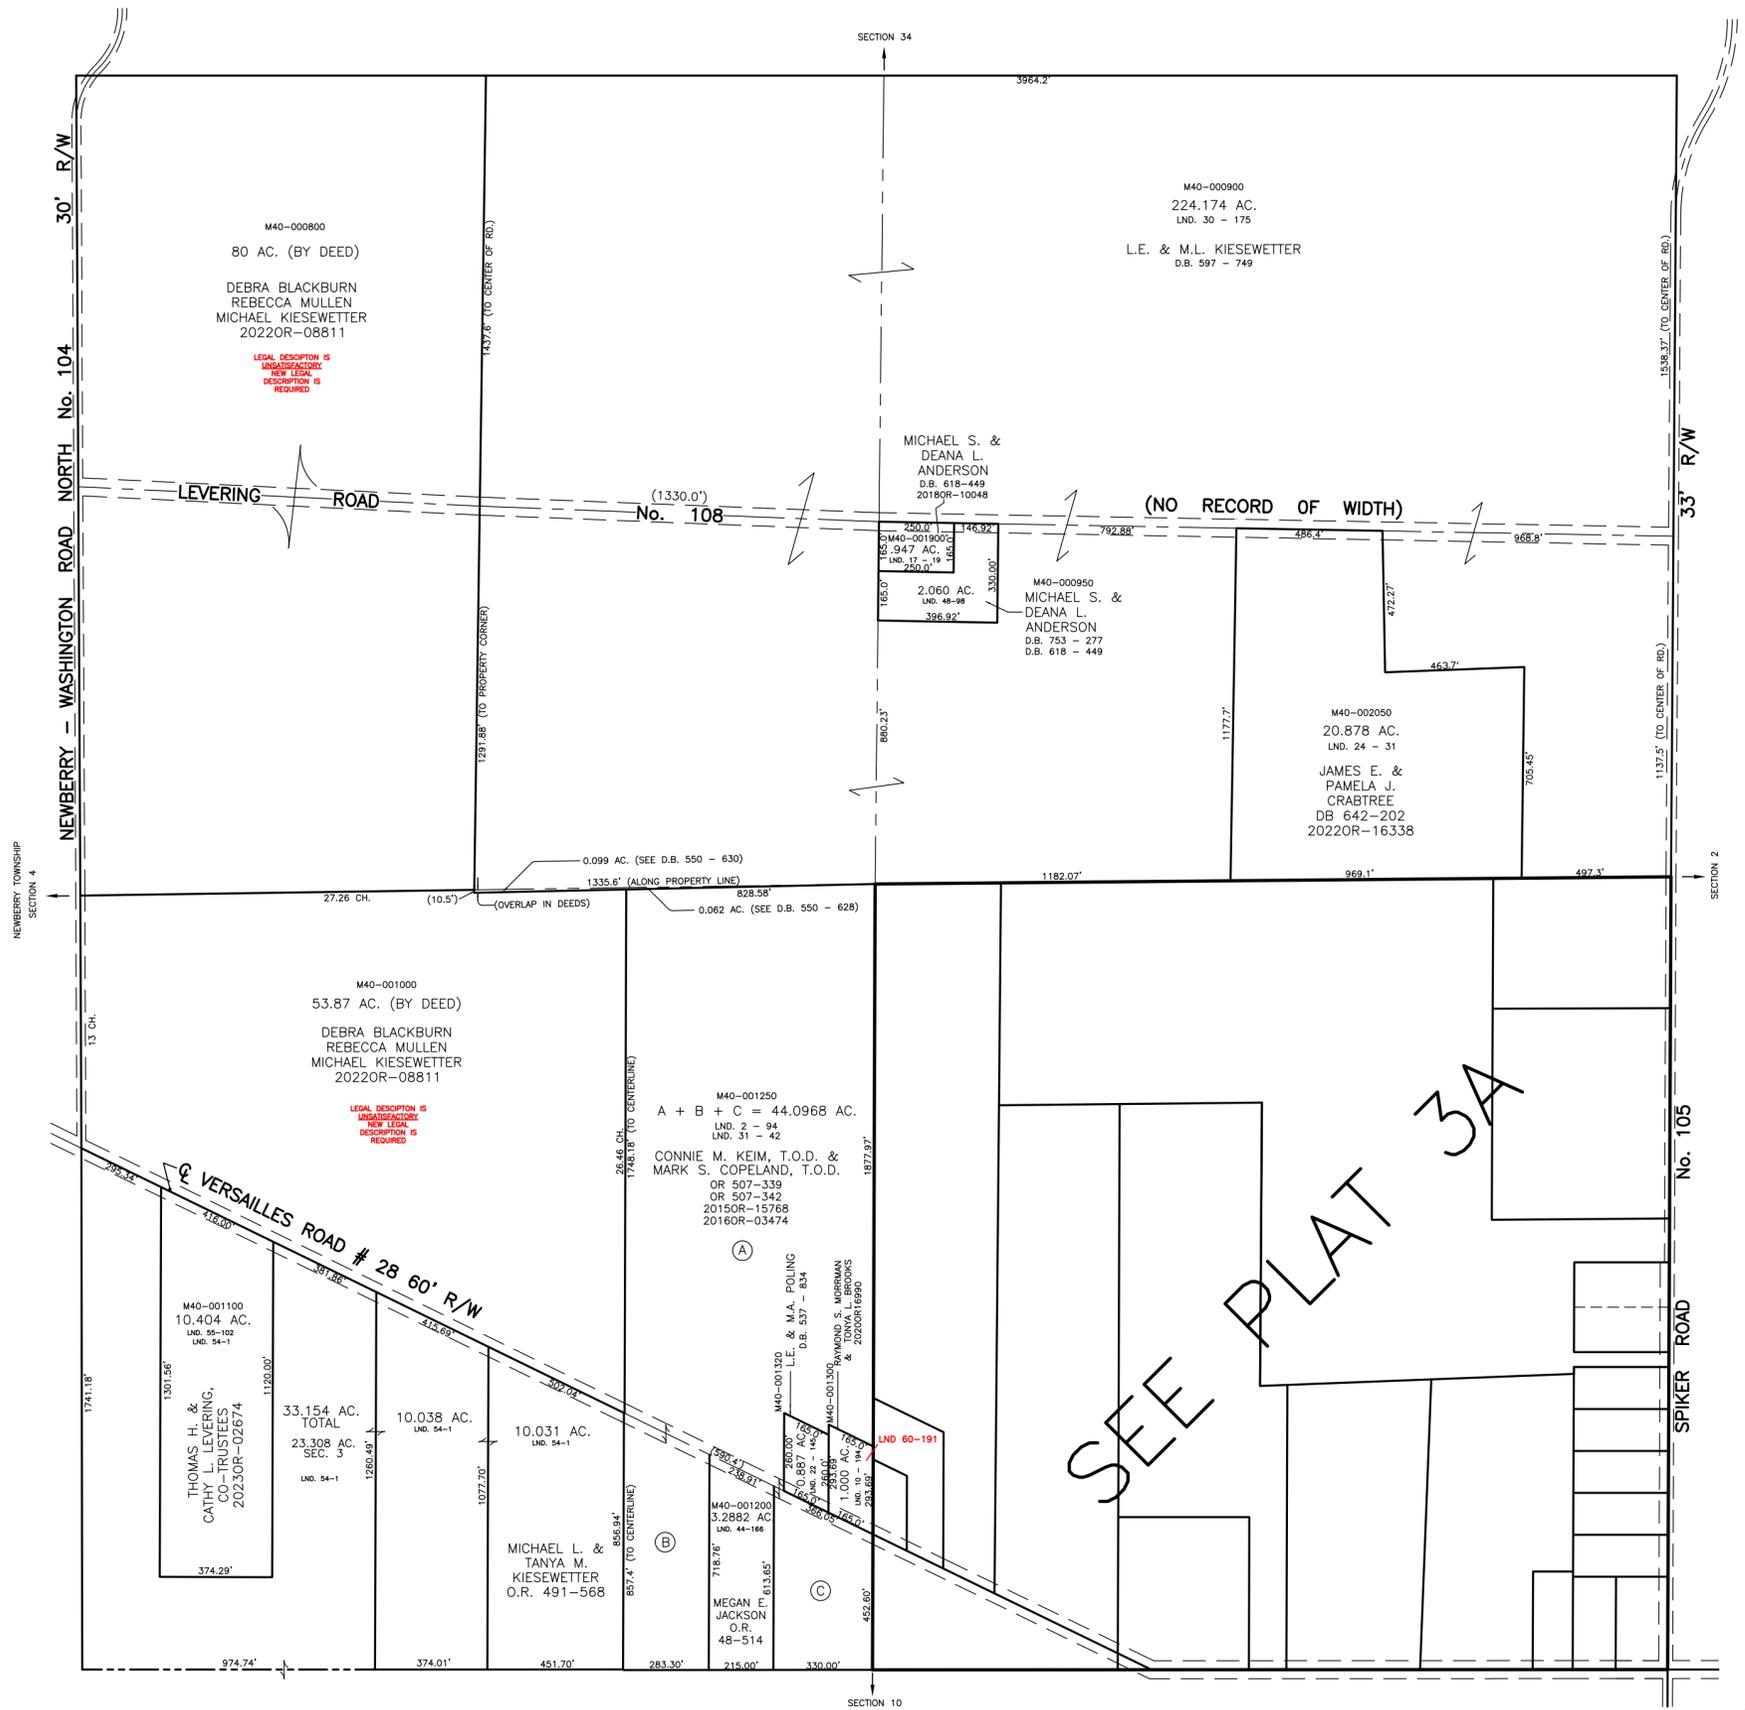

SEE PLAT 3A