


WASHINGTON TWP.
MIAMI COUNTY, OHIO

SOUTHEAST QUARTER
SECTION 3 TOWN 8 RANGE 5

PARCEL NUMBER
M40-_____


PLAT 3A

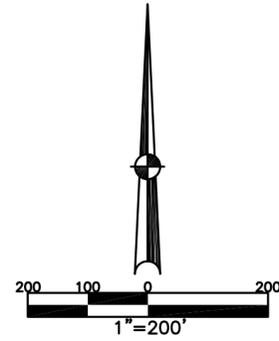

ABBREVIATION LEGEND	
2014OR-07759	= RECORDER'S DOCUMENT NUMBER
OR 406-509	= OFFICIAL RECORD 406 PAGE 509
D.B. 677-326	= DEED BOOK 677, PAGE 326
REC. 18-87	= RECORDER'S PLAT BOOK 18, PAGE 87
LND. 56-145	= LAND SURVEY VOLUME 56, PAGE 145
LOT 24-200	= LOT SURVEY VOLUME 24, PAGE 200
R.R. 8-18	= ROAD RECORD VOLUME 8, PAGE 18
R/W	= RIGHT OF WAY
CL	= CENTERLINE
AC.	= ACRES
TWP.	= TOWNSHIP
TR.	= TRACT
IL	= INLOT

LINE LEGEND	
	Blow-up Boundary
	Property Line
	Lot Split Line
	Section Line
	Centerline
	Right-of-Way Line
	Corporation Line

SURVEY INDEX	
LND. 4-125	REC. 7-3
LND. 4-220	
LND. 9-47	
LND. 13-82	
LND. 14-178	
LND. 16-80	
LND. 19-186	
LND. 22-173	
LND. 25-138	
LND. 31-118	
LND. 31-193	
LND. 37-90	

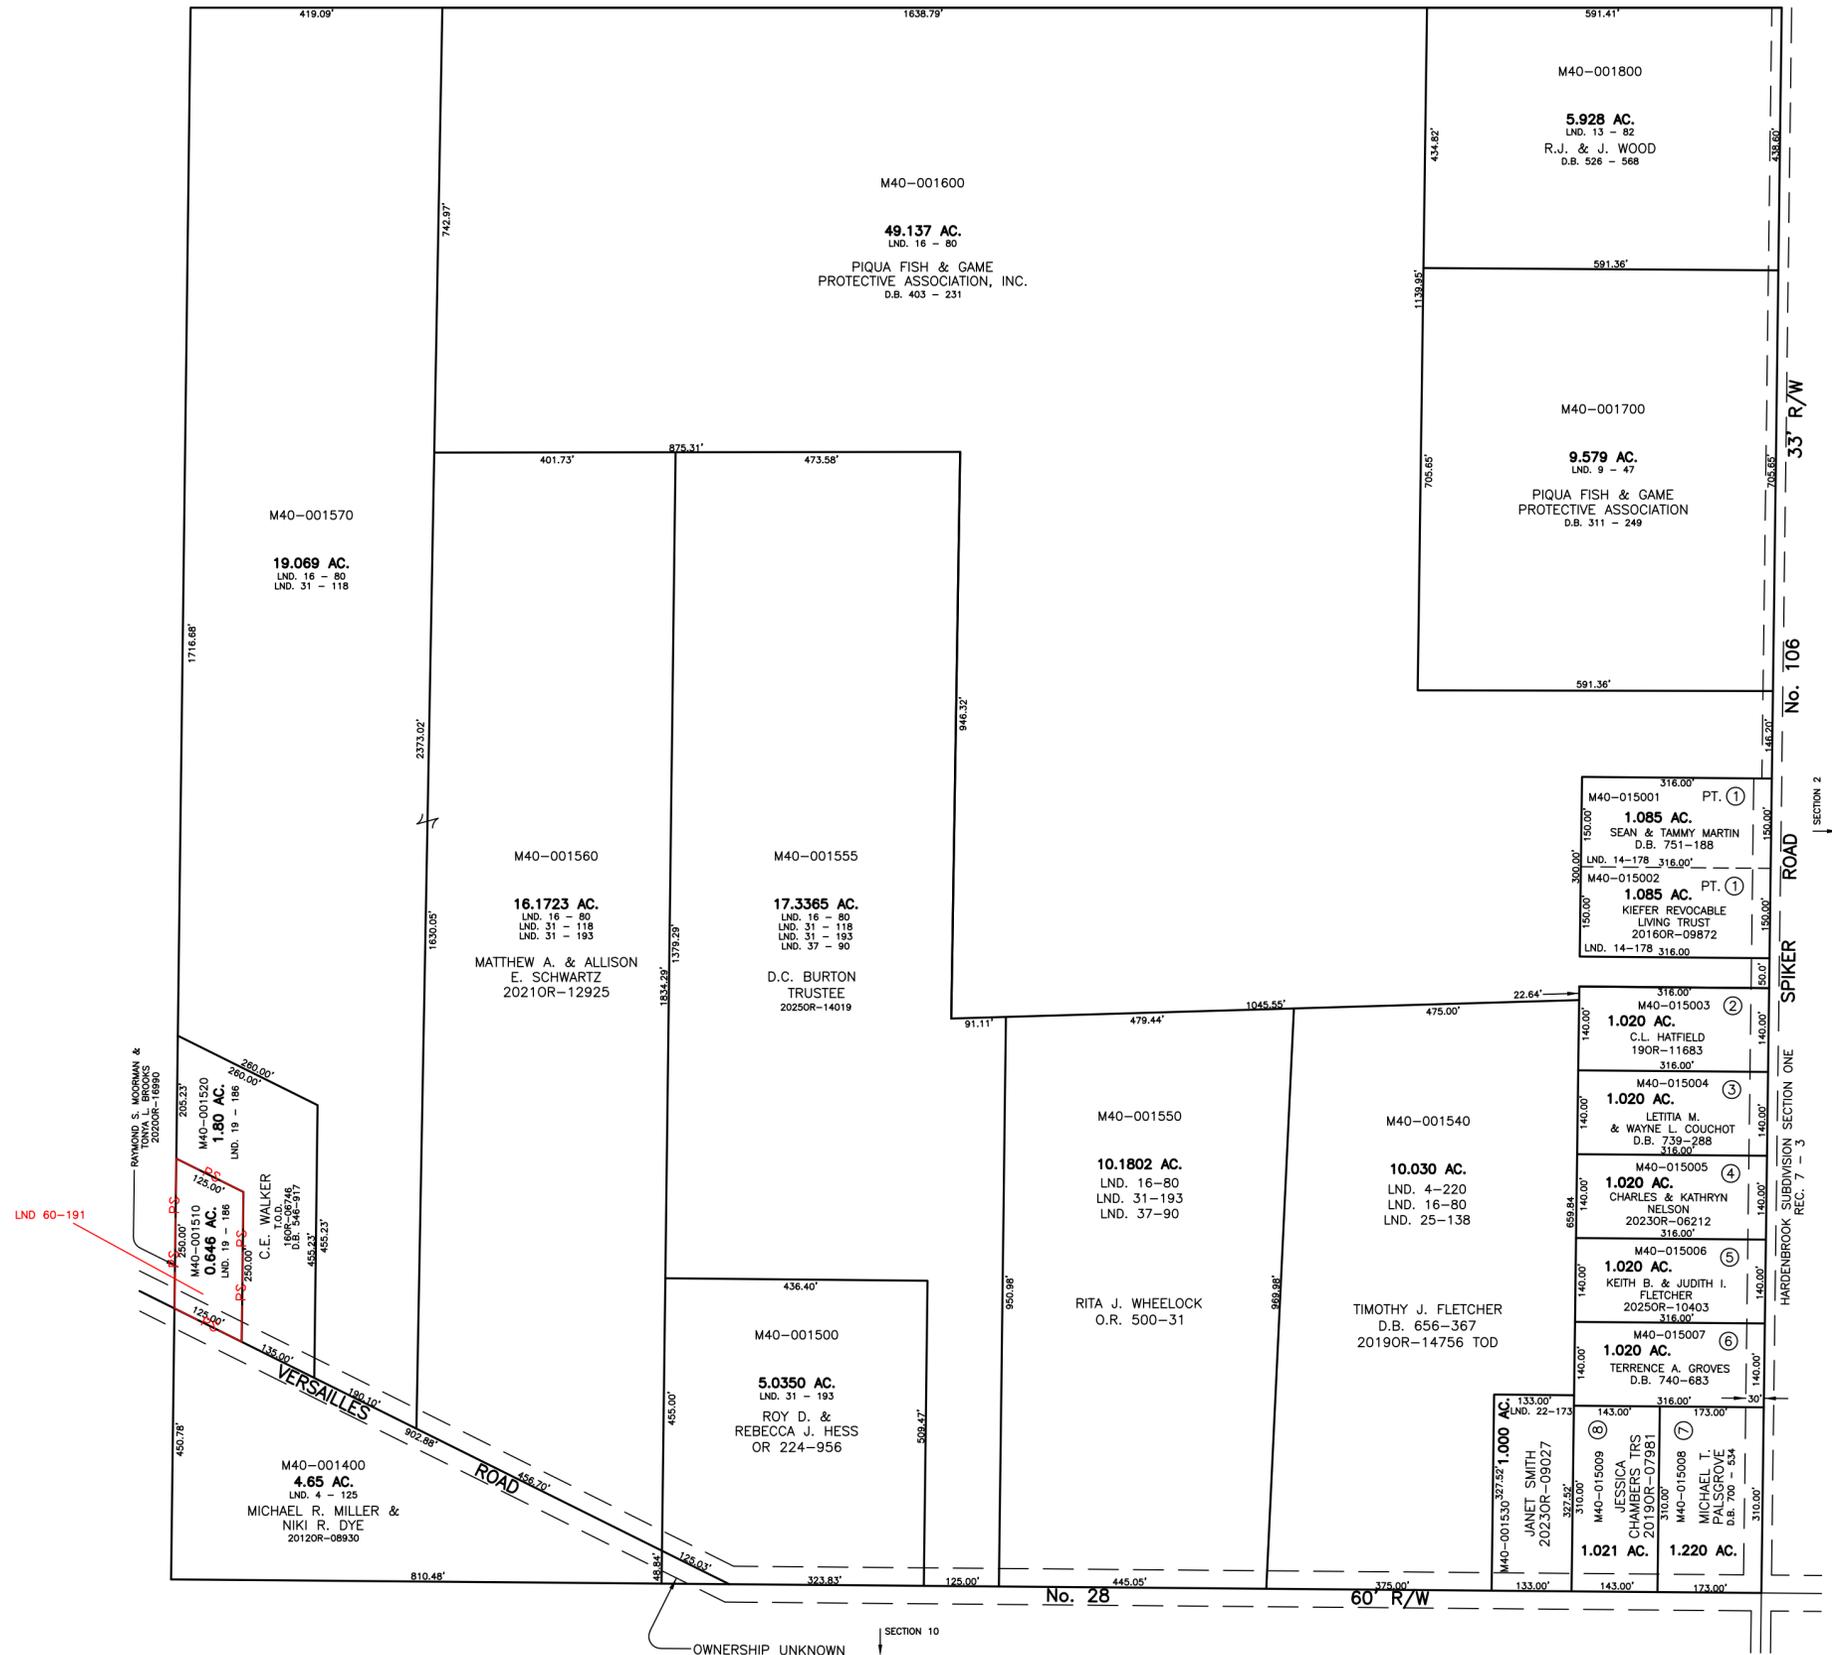

PREPARED BY: MIAMI COUNTY ENGINEER'S MAP DEPARTMENT
PAUL P. HUELSKAMP, COUNTY ENGINEER
DATE: APRIL, 1991
REVISED: December 5, 2025 JBOGART