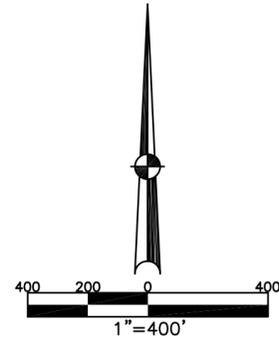


WASHINGTON TWP.  
MIAMI COUNTY, OHIO

SECTION 6 TOWN 6 RANGE 6

SMDA NUMBER  
M40-WA004\_ \_ \_ \_ \_

PLAT 4



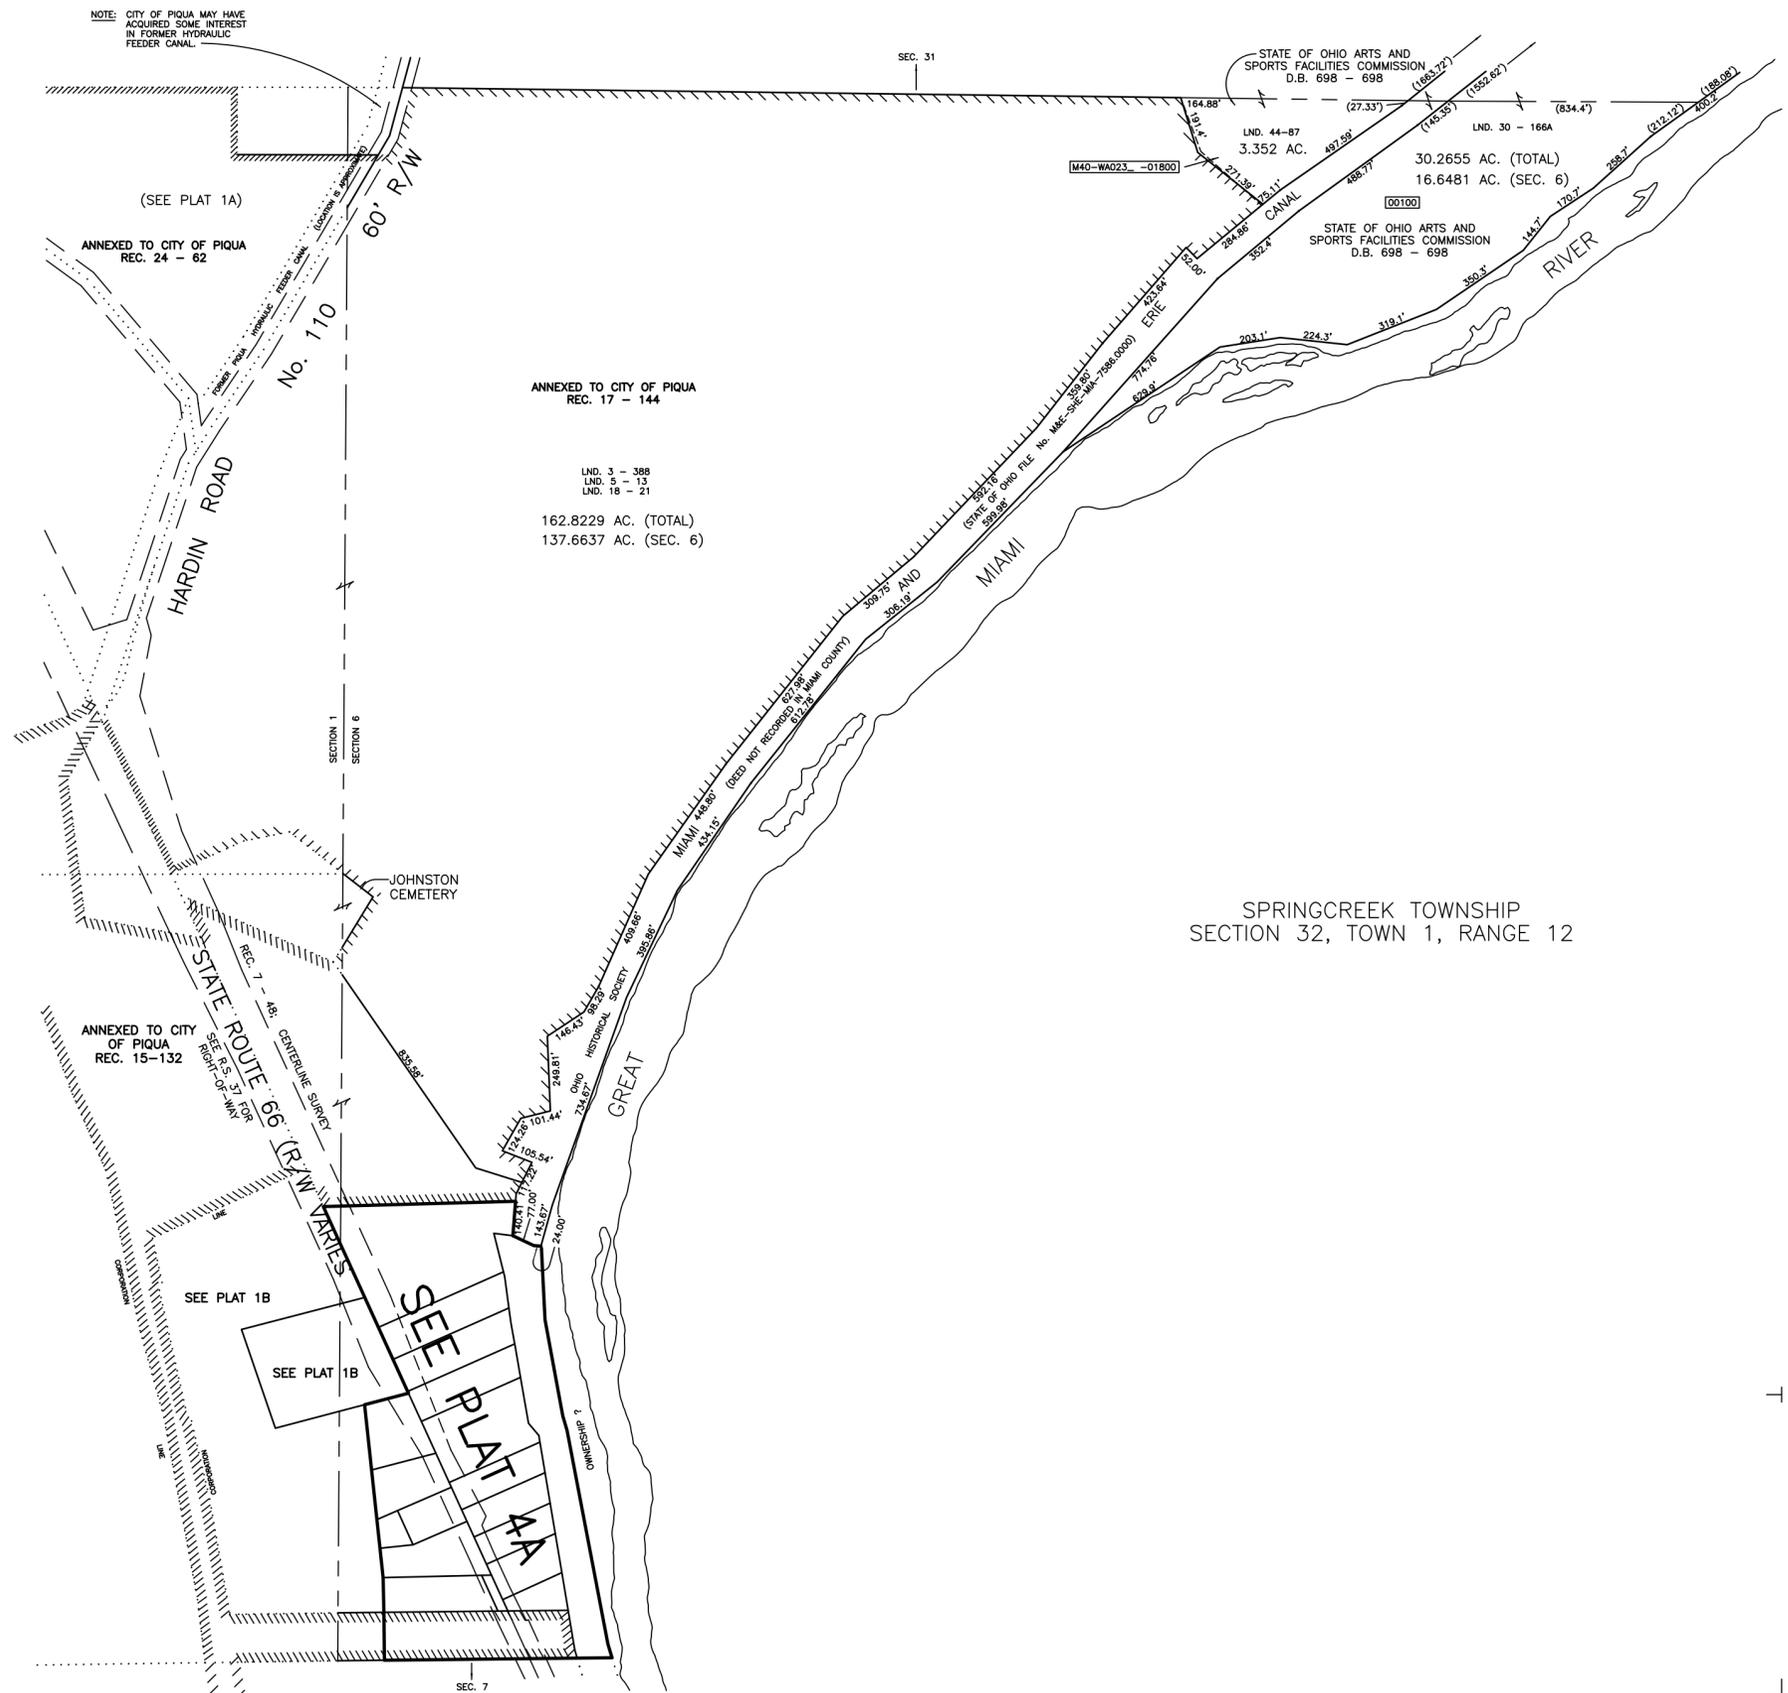
ABBREVIATION LEGEND	
2014OR-07759	= RECORDER'S DOCUMENT NUMBER
OR 257-619	= OFFICIAL RECORD 257 PAGE 619
D.B. 613-172	= DEED BOOK 613, PAGE 172
REC. 15-72	= RECORDER'S PLAT BOOK 15, PAGE 72
LND. 33-15	= LAND SURVEY VOLUME 33, PAGE 15
LOT 19-12	= LOT SURVEY VOLUME 19, PAGE 12
R.R. 8-29	= ROAD RECORD VOLUME 8, PAGE 29
R/W	= RIGHT OF WAY
C	= CENTERLINE
AC.	= ACRES
TWP.	= TOWNSHIP
TR.	= TRACT
②	= LOT CREATED BY RECORDER'S PLAT

LINE LEGEND	
	Blow-up Boundary
	Property Line
	Lot Split Line
	Centerline
	Section Line
	Right-of-Way Line
	Corporation Line

SURVEY INDEX	
NORTHEAST QUARTER	
LND. 44-87	
NORTHWEST QUARTER	
LND. 3-388	REC. 7-48
LND. 5-13	REC. 15-132
LND. 18-21	REC. 17-144
LND. 30-166A	REC. 24-62
LND. 39-165	



SPRINGCREEK TOWNSHIP  
SECTION 32, TOWN 1, RANGE 12