


WASHINGTON TWP.
MIAMI COUNTY, OHIO

SOUTHEAST QUARTER
SECTION 19 TOWN 6 RANGE 6


PARCEL NUMBER
M40 - _____

PLAT 12A

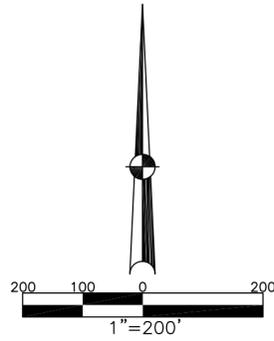

ABBREVIATION LEGEND		
D.B. 613-172 =	DEED BOOK 613, PAGE 172	
REC. 15-72 =	RECORDER'S PLAT BOOK 15, PAGE 72	
LND. 33-15 =	LAND SURVEY VOLUME 33, PAGE 15	
LOT. 19-12 =	LOT SURVEY VOLUME 19, PAGE 12	
R.R. 8-29 =	ROAD RECORD VOLUME 8, PAGE 29	
R/W =	RIGHT OF WAY	
CL =	CENTERLINE	
AC. =	ACRES	
TWP. =	TOWNSHIP	
Ⓢ =	LOT CREATED BY RECORDER'S PLAT	
TR. =	TRACT	

SURVEY INDEX		
LND. 2-98	D.B. 68-131	REC. 9-71
LND. 4-321	D.B. 229-57	REC. 9-100
LND. 8-193		
LND. 14-17		
LND. 16-167		
LND. 26-194		
LND. 27-190		
LND. 32-17		
LND. 32-17A		
LND. 33-4		
LND. 39-67		
LND. 60-55		

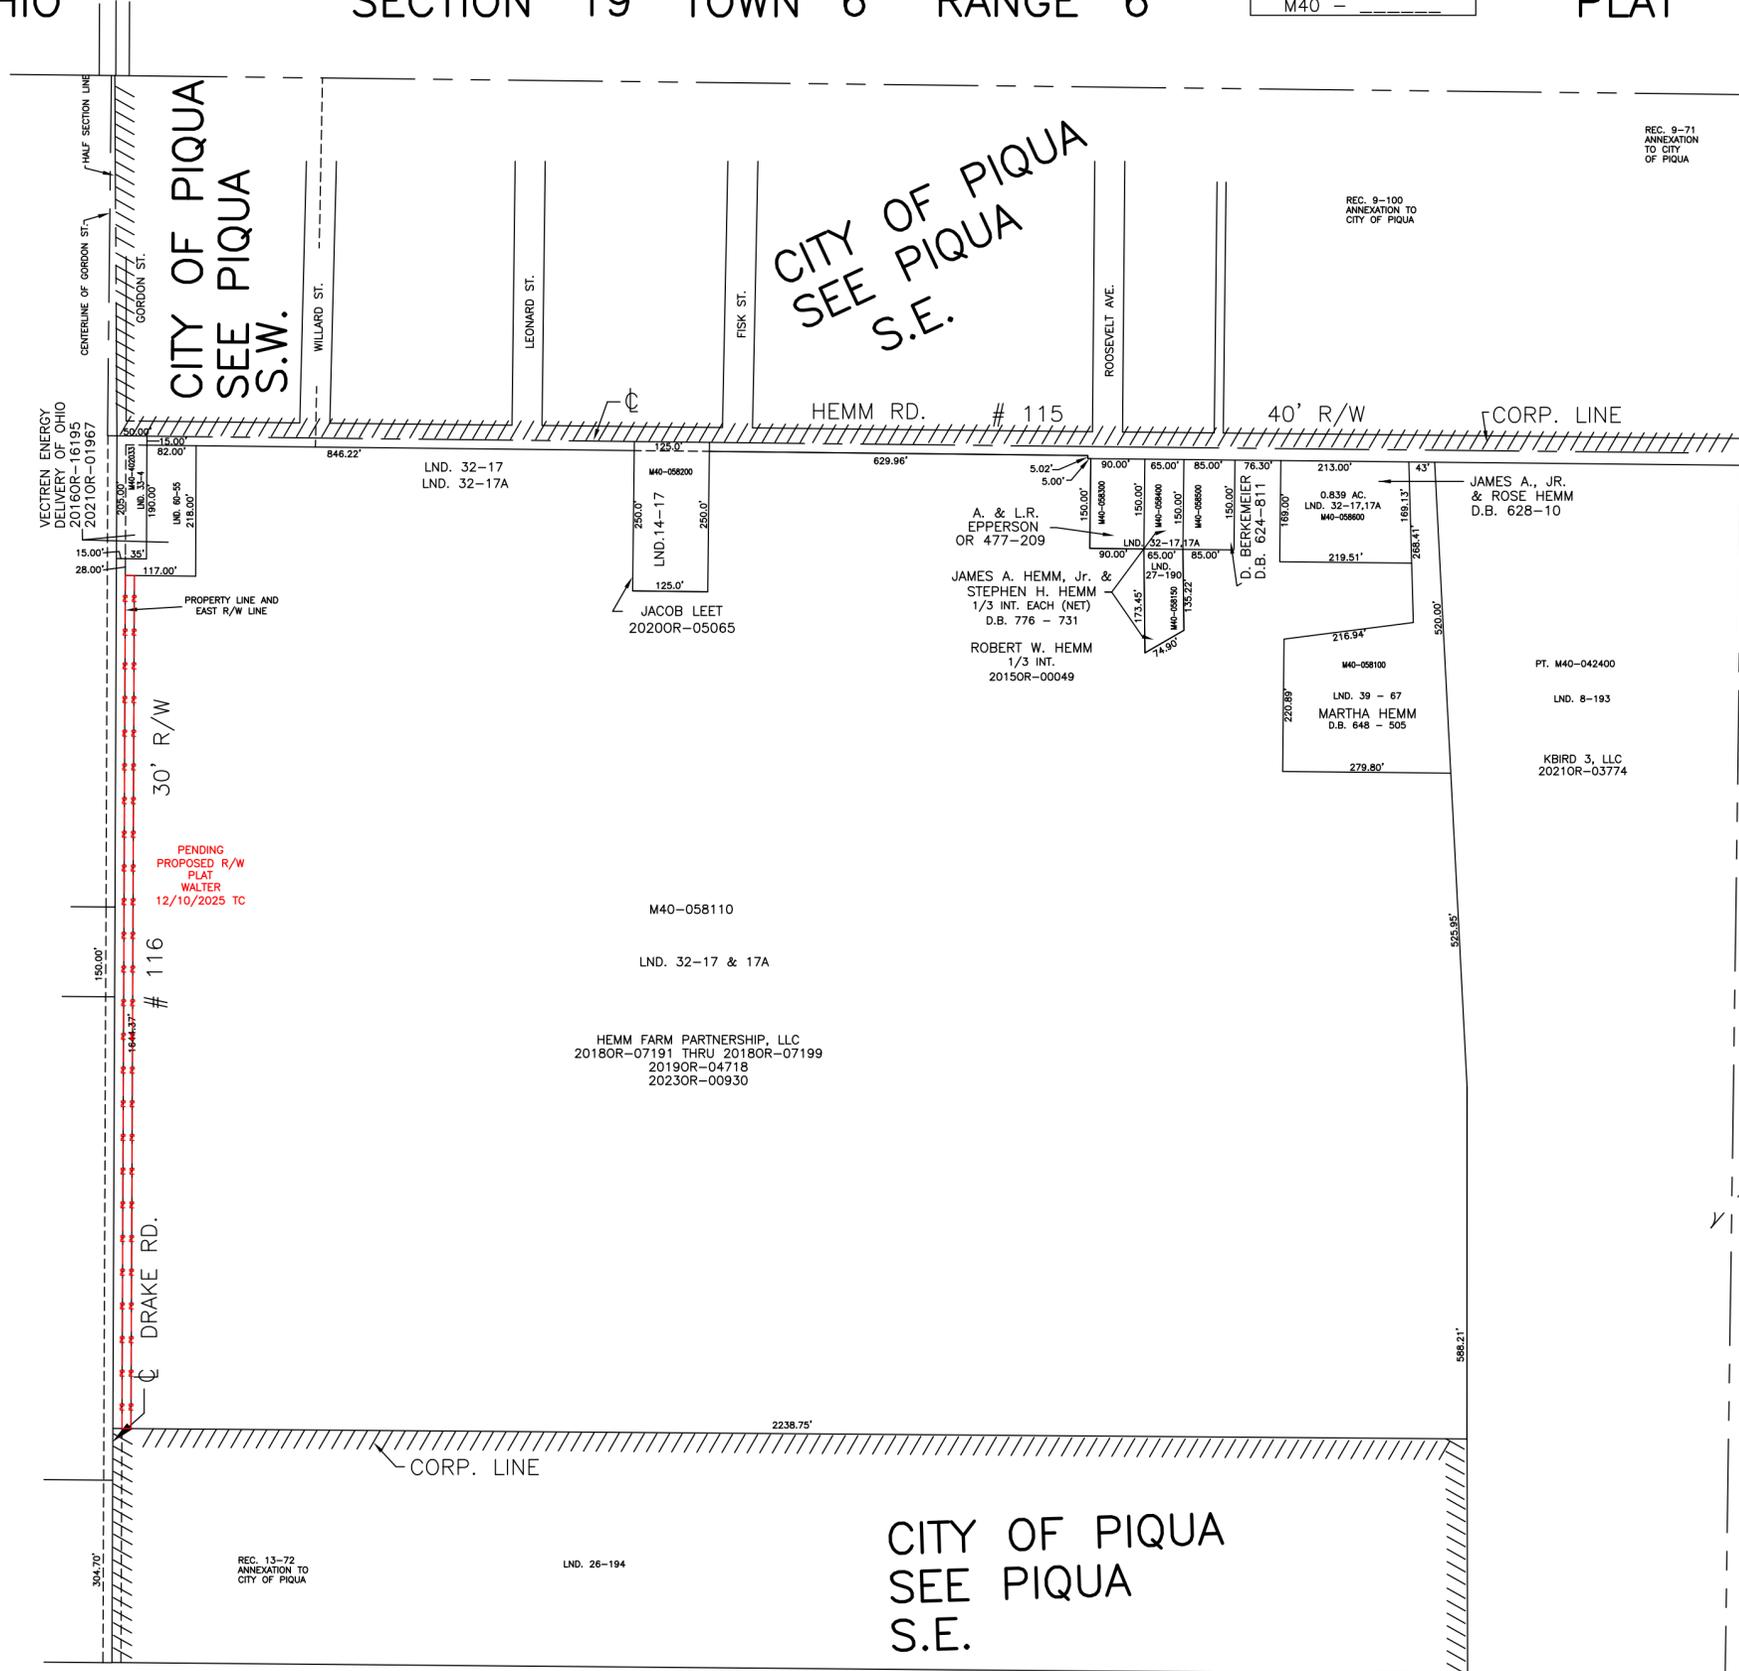

PREPARED BY: MIAMI COUNTY ENGINEER'S MAP DEPARTMENT
PAUL P. HUELSKAMP, COUNTY ENGINEER
DATE: 10/91

REVISED: December 10, 2025 TCROWTHER

SECTION 30

SECTION 20