


WASHINGTON TOWNSHIP
MIAMI COUNTY, OHIO

SECTION 25 TOWN 8 RANGE 5

PARCEL NUMBER
M40-_____

PLAT 17

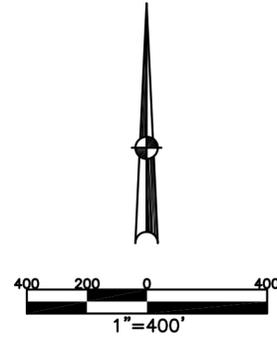

ABBREVIATION LEGEND

2014OR-07759 = RECORDER'S DOCUMENT NUMBER
OR 406-509 = OFFICIAL RECORD 406 PAGE 509
D.B. 613-172 = DEED BOOK 613, PAGE 172
REC. 15-72 = RECORDER'S PLAT BOOK 15, PAGE 72
LND. 33-15 = LAND SURVEY VOLUME 33, PAGE 15
LOT 19-12 = LOT SURVEY VOLUME 19, PAGE 12
R.R. 8-29 = ROAD RECORD VOLUME 8, PAGE 29
R/W = RIGHT OF WAY
C. = CENTERLINE
AC. = ACRES
TWP. = TOWNSHIP
TR. = TRACT
② = LOT CREATED BY RECORDER'S PLAT

SURVEY INDEX

NORTHEAST QUARTER		
LND. 2-19		
LND. 4-113		
LND. 10-6		
LND. 19-125		
LND. 20-66		
LND. 28-116		
LND. 34-49		
LND. 38-8		
LND. 39-43		


SOUTHEAST QUARTER		
LND. 1-53		
LND. 2-19		
LND. 2-213		
LND. 3-326		
LND. 4-158		
LND. 38-8		
LND. 48-154		

SOUTHWEST QUARTER		
LND. 10-164	REC. 6 - 123	
LND. 16-35		
LND. 18-198		
LND. 29-125		
LND. 30-163		

NORTHWEST QUARTER		
LND. 2-19		
LND. 4-113		
LND. 4-414		
LND. 23-141		
LND. 26-17		
LND. 29-125		
LND. 33-180		
LND. 34-49		

PREPARED BY: MIAMI COUNTY ENGINEER'S MAP DEPARTMENT
PAUL P. HUELSKAMP, P.E., P.S., COUNTY ENGINEER

DATE: OCTOBER, 1992
REVISED: December 10, 2025 DCASSEL

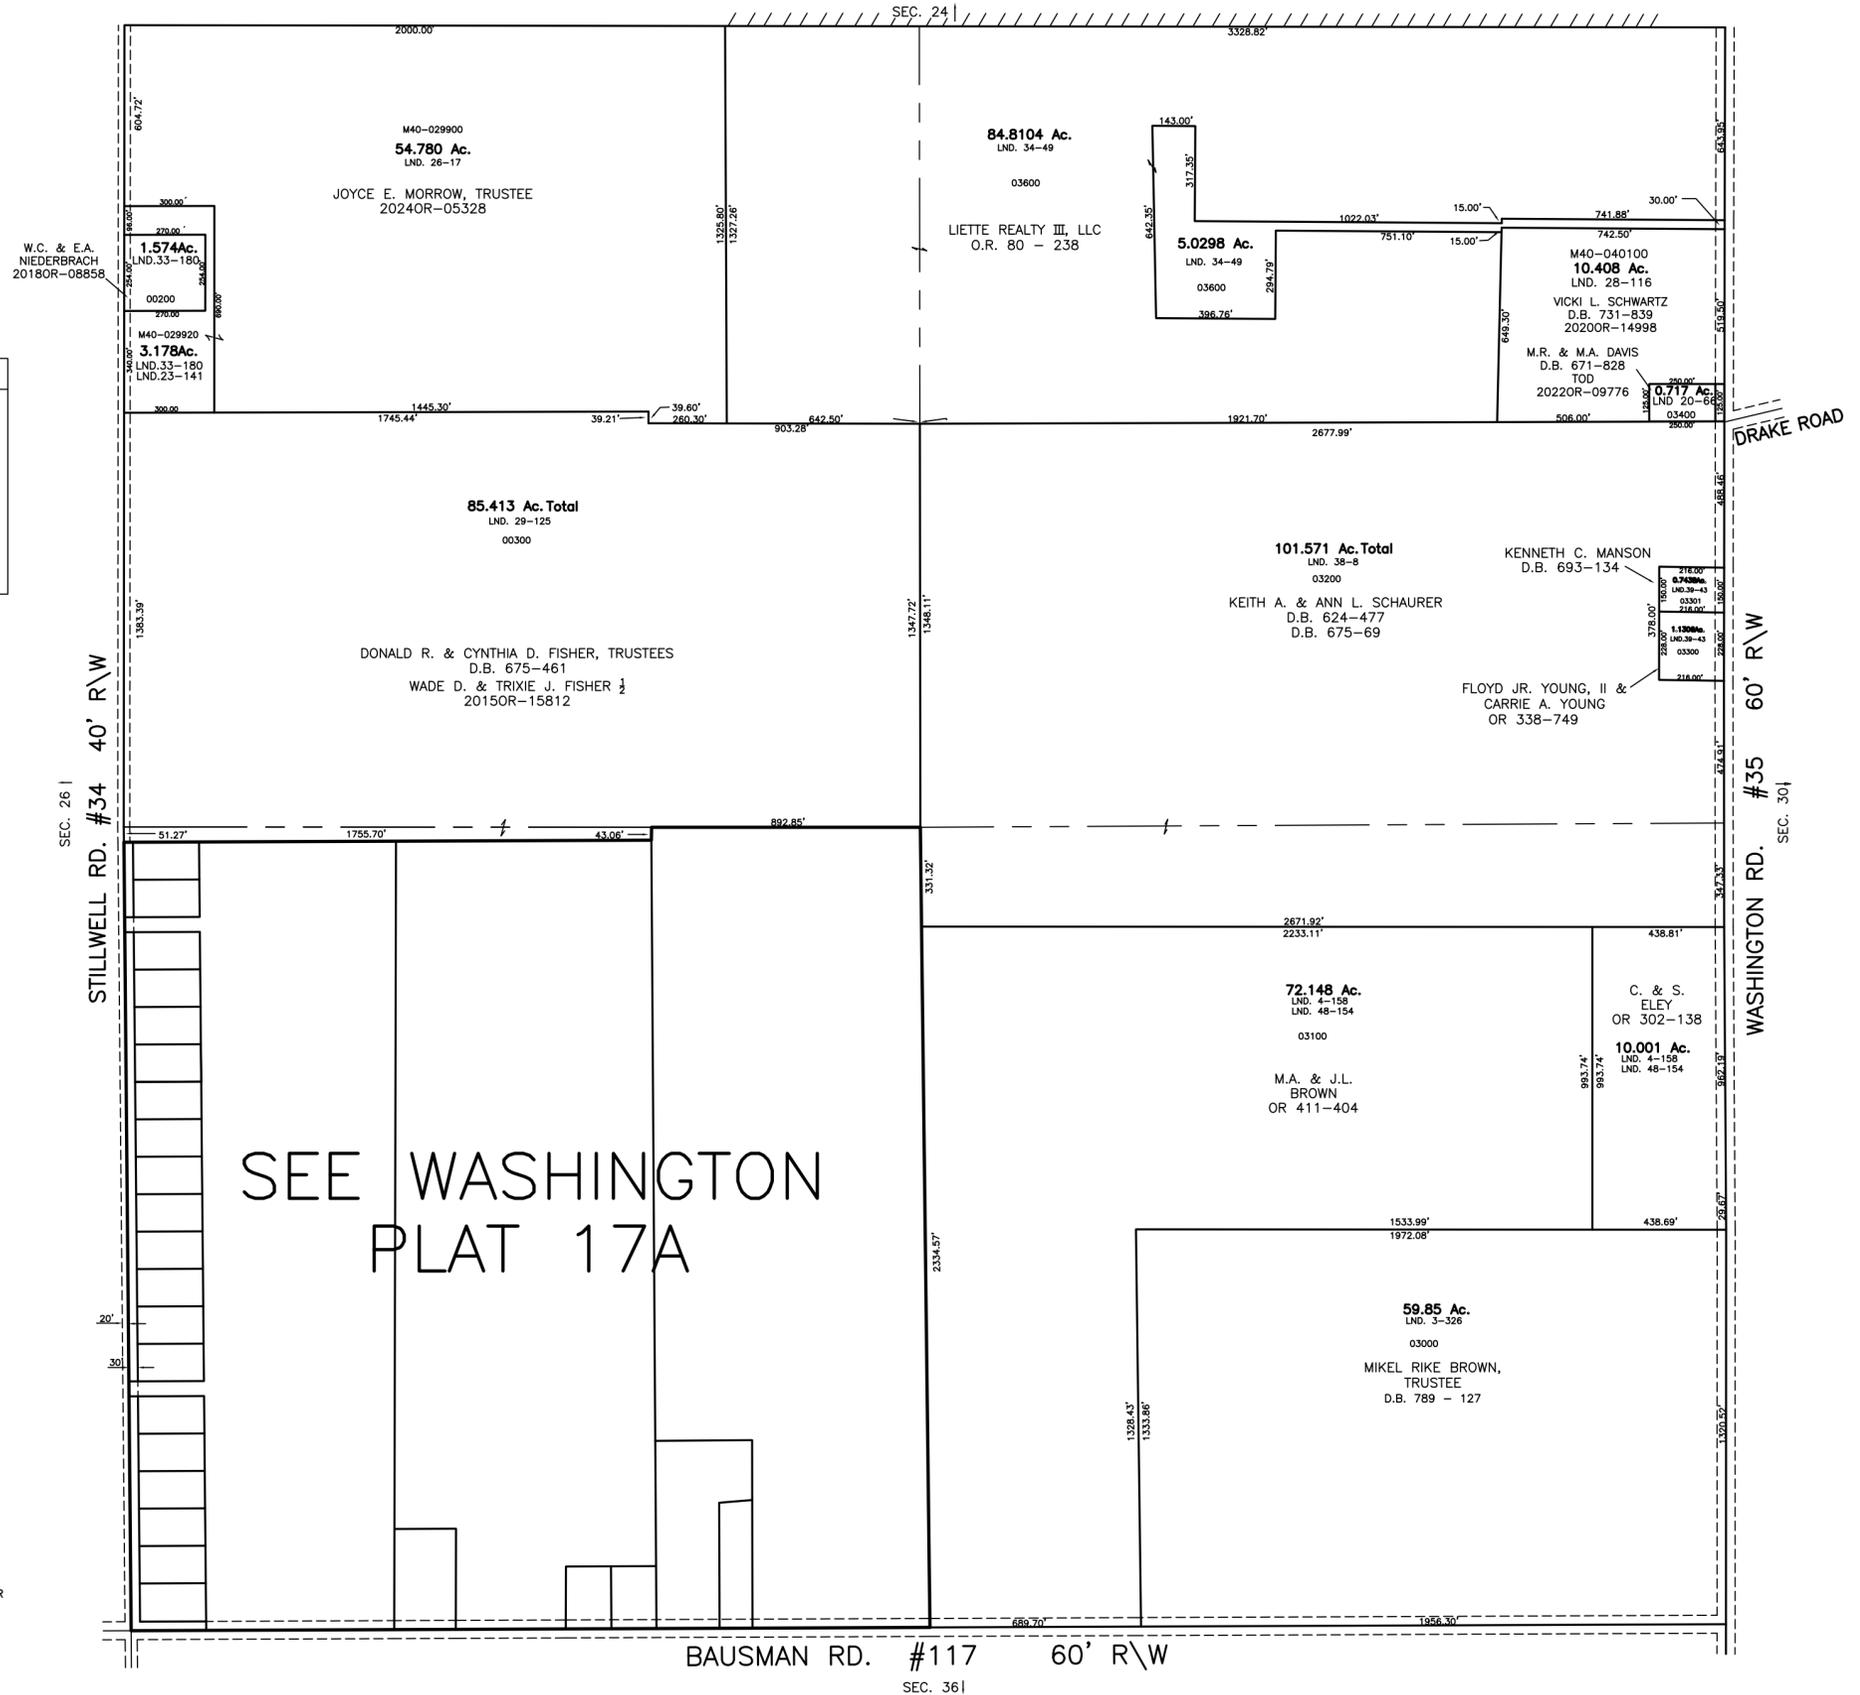

BAUSMAN RD. #117 60' R/W

SEC. 36 |