


WASHINGTON TOWNSHIP
MIAMI COUNTY, OHIO


SECTION 25 TOWN 8 RANGE 5
SOUTHWEST QUARTER

PARCEL NUMBER
M40-_____

PLAT 17A

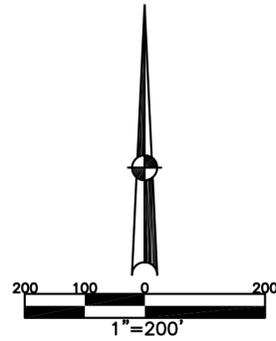

ABBREVIATION LEGEND		
2014OR-07759	=	RECORDER'S DOCUMENT NUMBER
OR 406-509	=	OFFICIAL RECORD 406 PAGE 509
D.B. 677-326	=	DEED BOOK 677, PAGE 326
REC. 18-87	=	RECORDER'S PLAT BOOK 18, PAGE 87
LND. 56-145	=	LAND SURVEY VOLUME 56, PAGE 145
LOT 24-200	=	LOT SURVEY VOLUME 24, PAGE 200
R.R. 8-18	=	ROAD RECORD VOLUME 8, PAGE 18
R/W	=	RIGHT OF WAY
CL	=	CENTERLINE
AC.	=	ACRES
TWP.	=	TOWNSHIP
TR.	=	TRACT
Ⓢ	=	LOT CREATED BY RECORDER'S PLAT
LINE LEGEND		
	=	Blow-up Boundary
	=	Property Line
	=	Lot Split Line
	=	Centerline
	=	Section Line
	=	Right-of-Way Line
	=	Corporation Line
SURVEY INDEX		
LND. 10-164		REC. 6-123
LND. 16-35		REC. 27-58-58B
LND. 18-198		
LND. 29-125		
LND. 30-163		
LND. 54-161		
LND. 63-81		

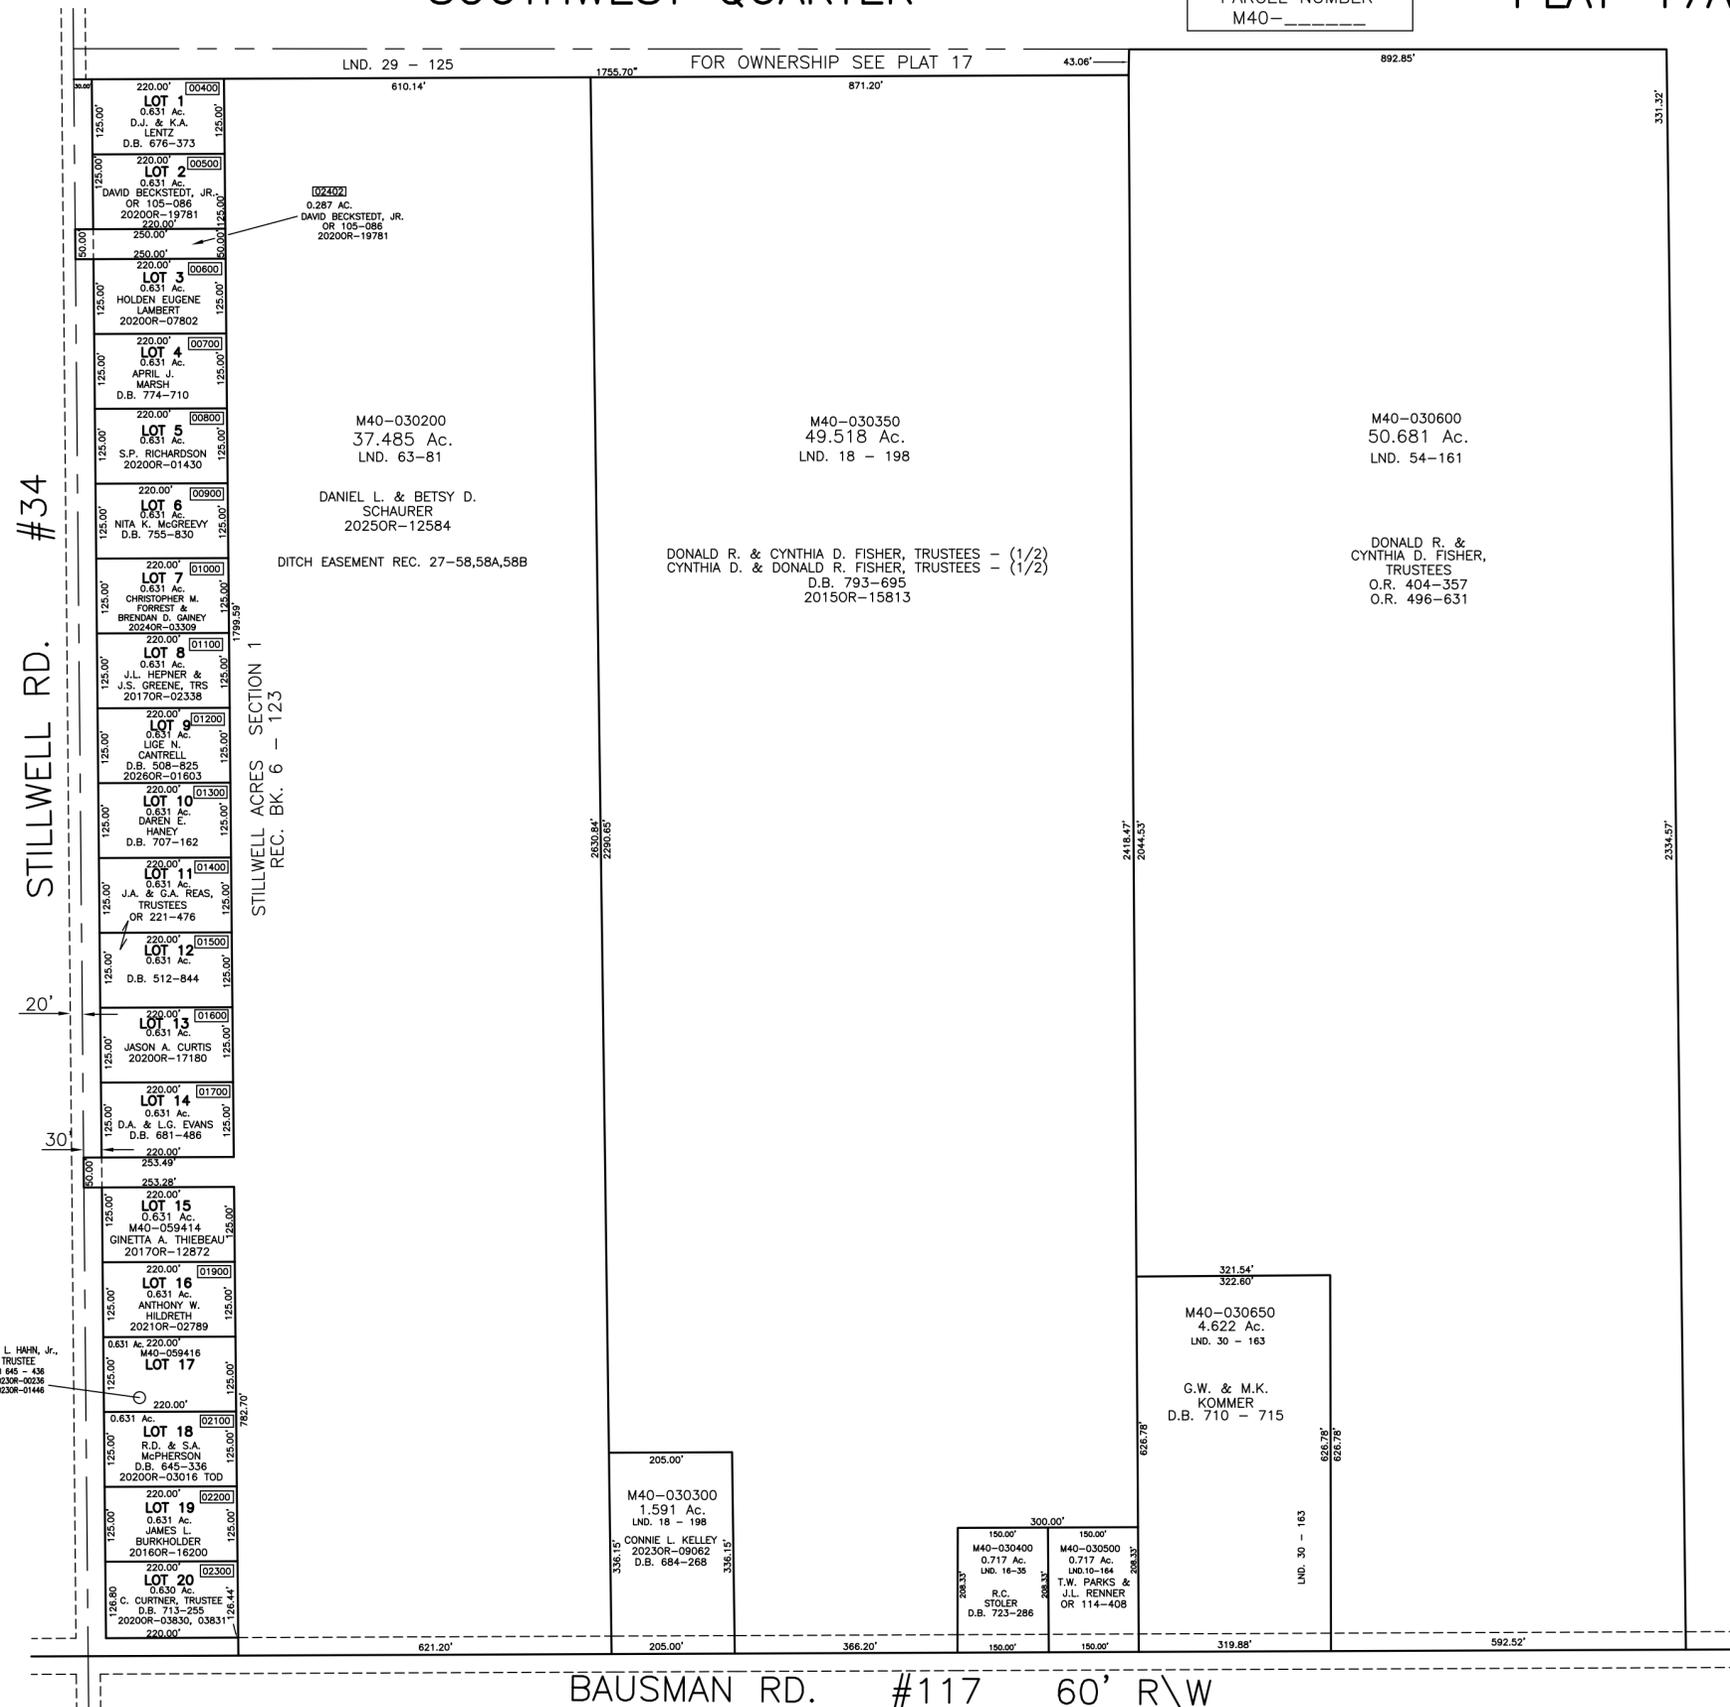

PREPARED BY: MIAMI COUNTY ENGINEER'S MAP DEPARTMENT
PAUL P. HUELSKAMP, P.E., P.S., COUNTY ENGINEER
DATE: OCTOBER, 1992
REVISED: February 11, 2026 JBOGART