


WASHINGTON TWP.  
MIAMI COUNTY, OHIO

SECTION 27 TOWN 8 RANGE 5

PIQUA SCHOOL DISTRICT  
PARCEL NUMBER  
M40-  
COVINGTON SCHOOL DISTRICT  
PARCEL NUMBER  
M41-

PLAT 19

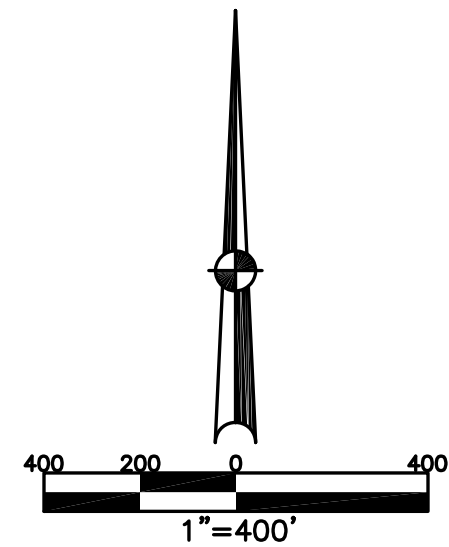


**ABBREVIATION LEGEND**

OR 118-445	= OFFICIAL RECORD 118 PAGE 445
D.B. 613-172	= DEED BOOK 613, PAGE 172
REC. 15-72	= RECORDER'S PLAT BOOK 15, PAGE 72
LND. 33-15	= LAND SURVEY VOLUME 33, PAGE 15
LOT 19-12	= LOT SURVEY VOLUME 19, PAGE 12
R.R. 8-29	= ROAD RECORD VOLUME 8, PAGE 29
R/W	= RIGHT OF WAY
CL	= CENTERLINE
AC.	= ACRES
TWP.	= TOWNSHIP
TR.	= TRACT
②	= LOT CREATED BY RECORDER'S PLAT

**SURVEY INDEX**

SOUTHWEST QUARTER	
LND. 2-166	ROAD RECORD 8-156
3-337	RECORD PLAT 22-63
41-106	
43-196	
45-67	
52-186	
NORTHWEST QUARTER	
LND. 2-166	ROAD RECORD 8-156
3-337	RECORD PLAT 22-63
35-1	
52-186	
NORTHEAST QUARTER	
LND. 2-166	
22-103	
32-99	
55-4	
57-48	
SOUTHEAST QUARTER	
LND. 2-166	
3-293	
17-169	
28-83	
44-130	
44-132	
45-16	

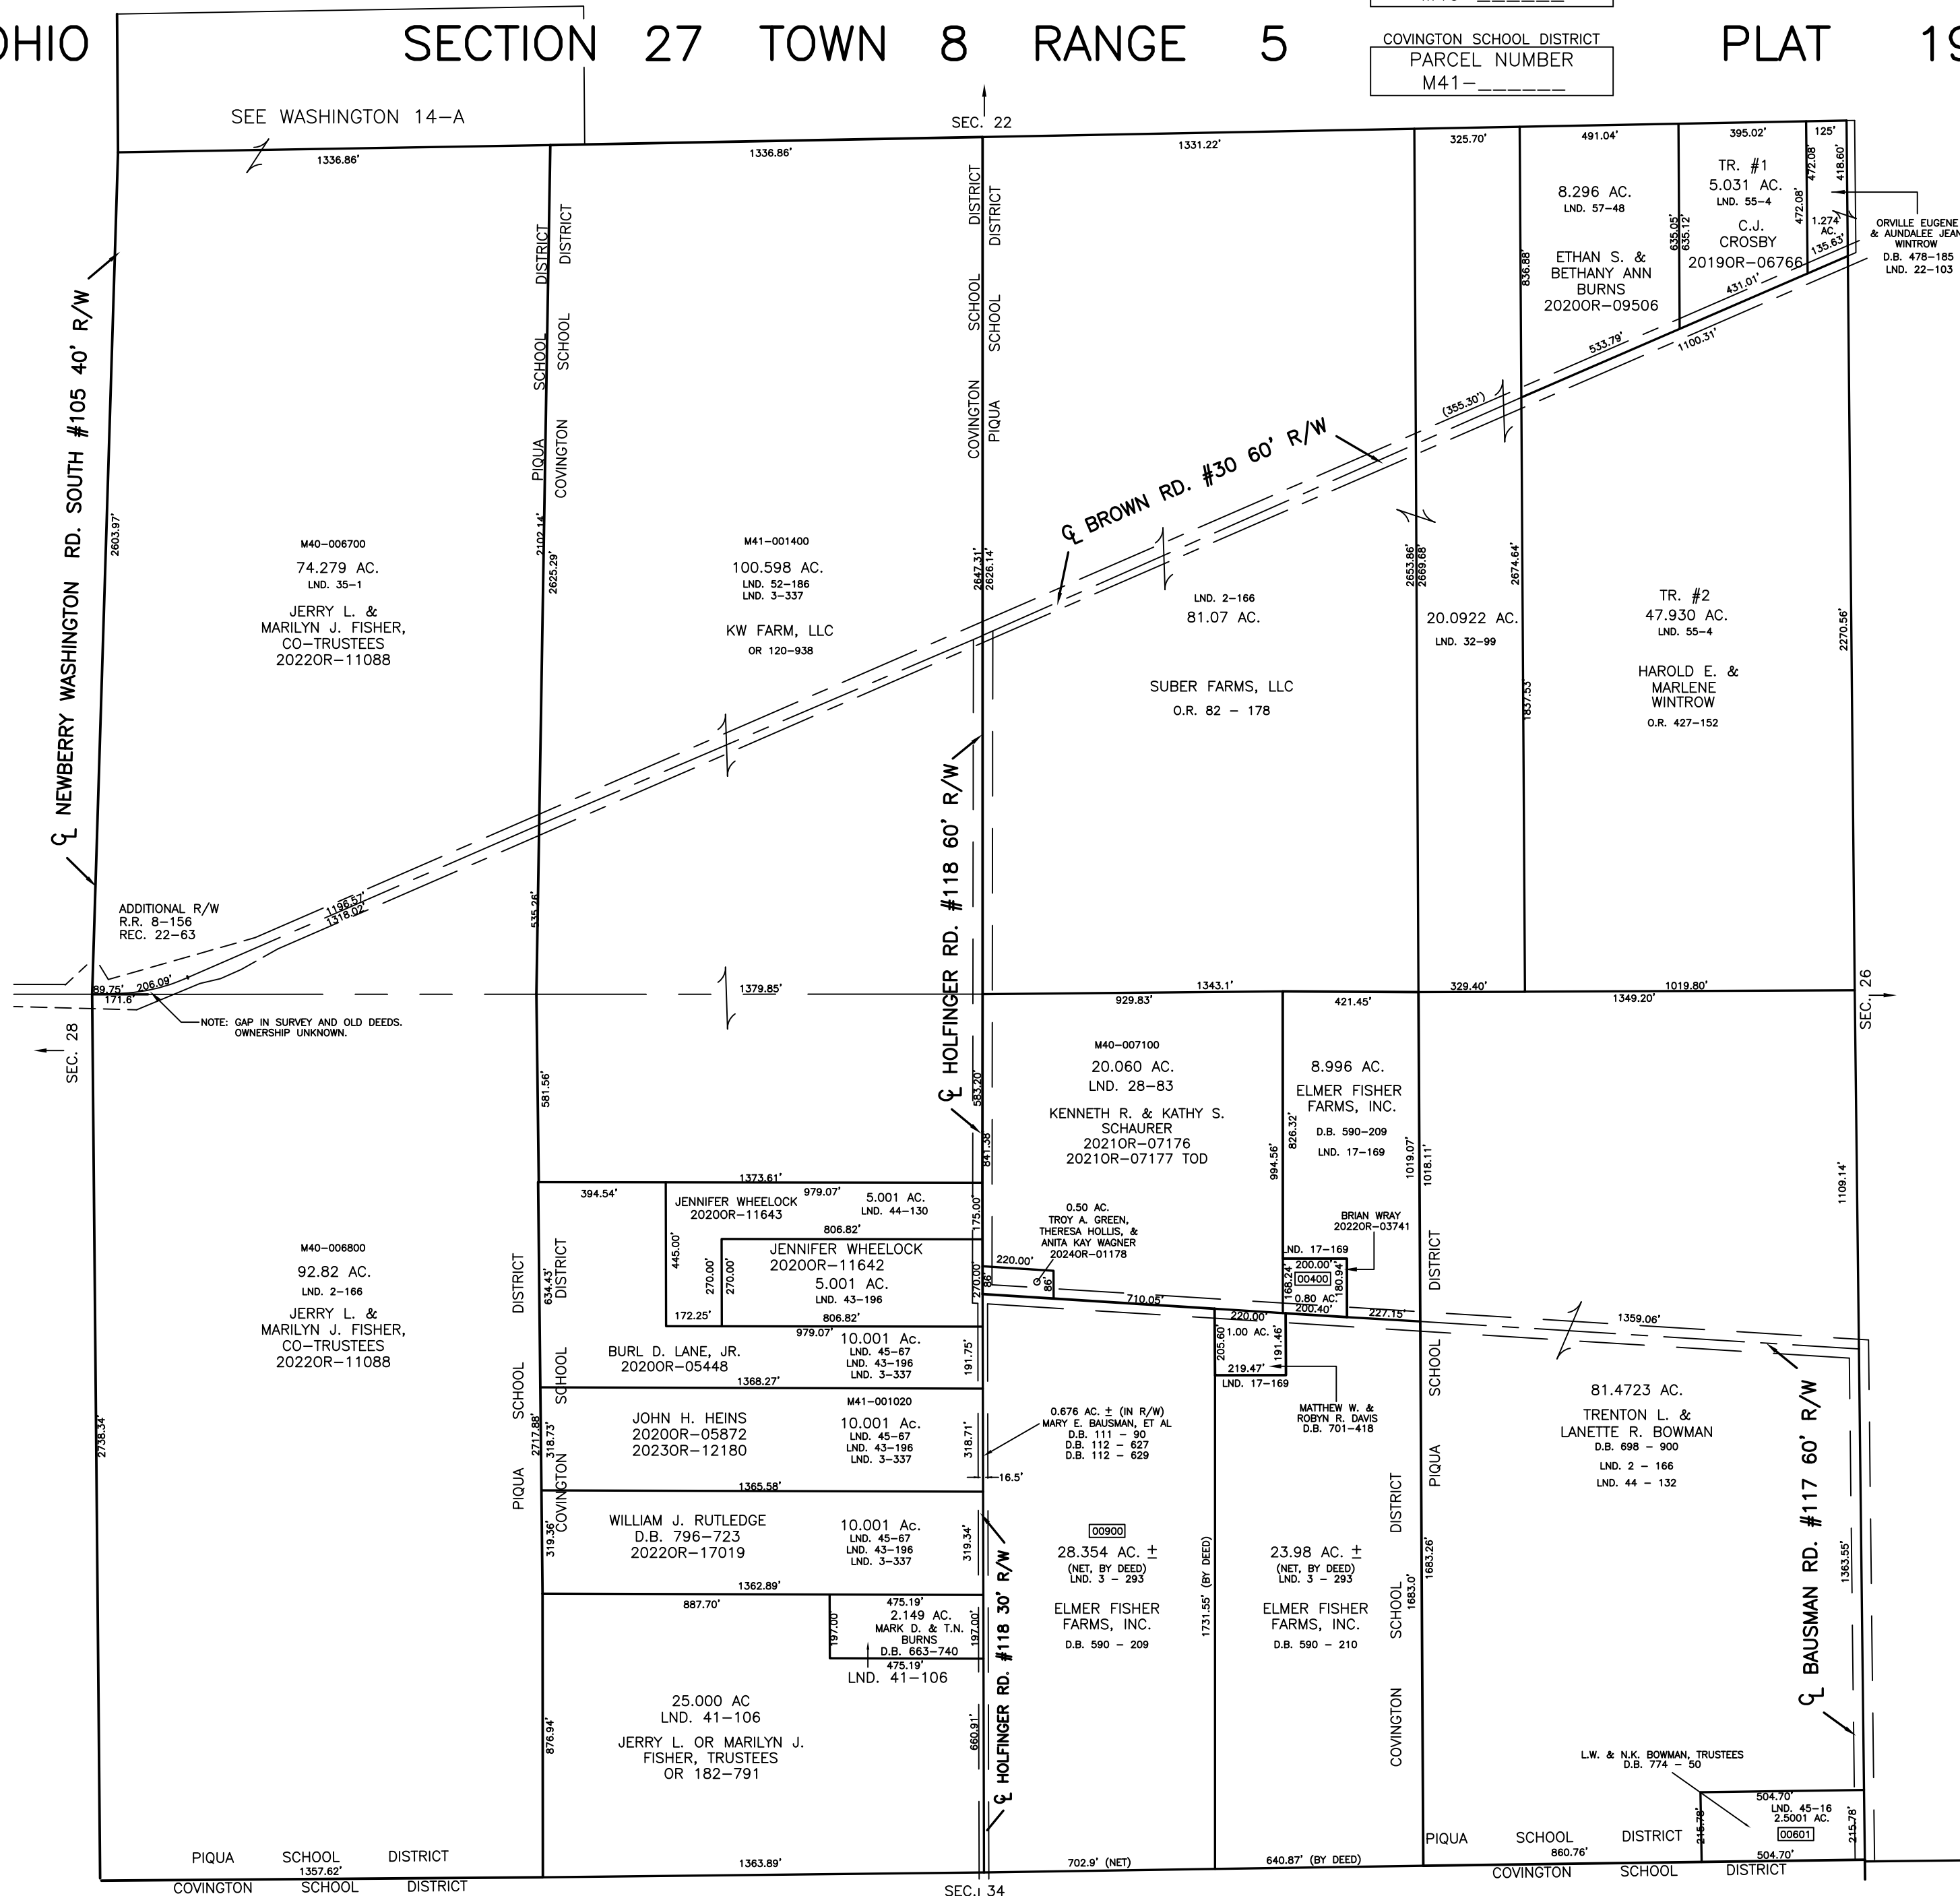

PREPARED BY: MIAMI COUNTY ENGINEER'S MAP DEPARTMENT  
PAUL P. HUELSKAMP, COUNTY ENGINEER  
DATE: OCTOBER 1992  
REVISED: February 7, 2024 DCASSEL