


WASHINGTON TWP.
MIAMI COUNTY, OHIO


CENTER PART AND SOUTH HALF
SECTION 29 TOWN 6 RANGE 6

PLAT 20-B

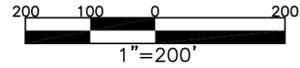

ABBREVIATION LEGEND	
D.B. 613-172	= DEED BOOK 613, PAGE 172
REC. 15-72	= RECORDER'S PLAT BOOK 15, PAGE 72
LND. 33-15	= LAND SURVEY VOLUME 33, PAGE 15
LOT 19-12	= LOT SURVEY VOLUME 19, PAGE 12
R.R. 8-29	= ROAD RECORD VOLUME 8, PAGE 29
R/W	= RIGHT OF WAY
CL	= CENTERLINE
AC.	= ACRES
TWP.	= TOWNSHIP
TR.	= TRACT
Ⓢ	= LOT CREATED BY RECORDER'S PLAT

SURVEY INDEX	
LND. 4 - 136	REC. 12 - 79D
LND. 19 - 76	REC. 19 - 66
LND. 27 - 121	
LND. 40 - 70	
LND. 45 - 156	
LND. 48 - 86	
	R.C. 53
	R.C. 68

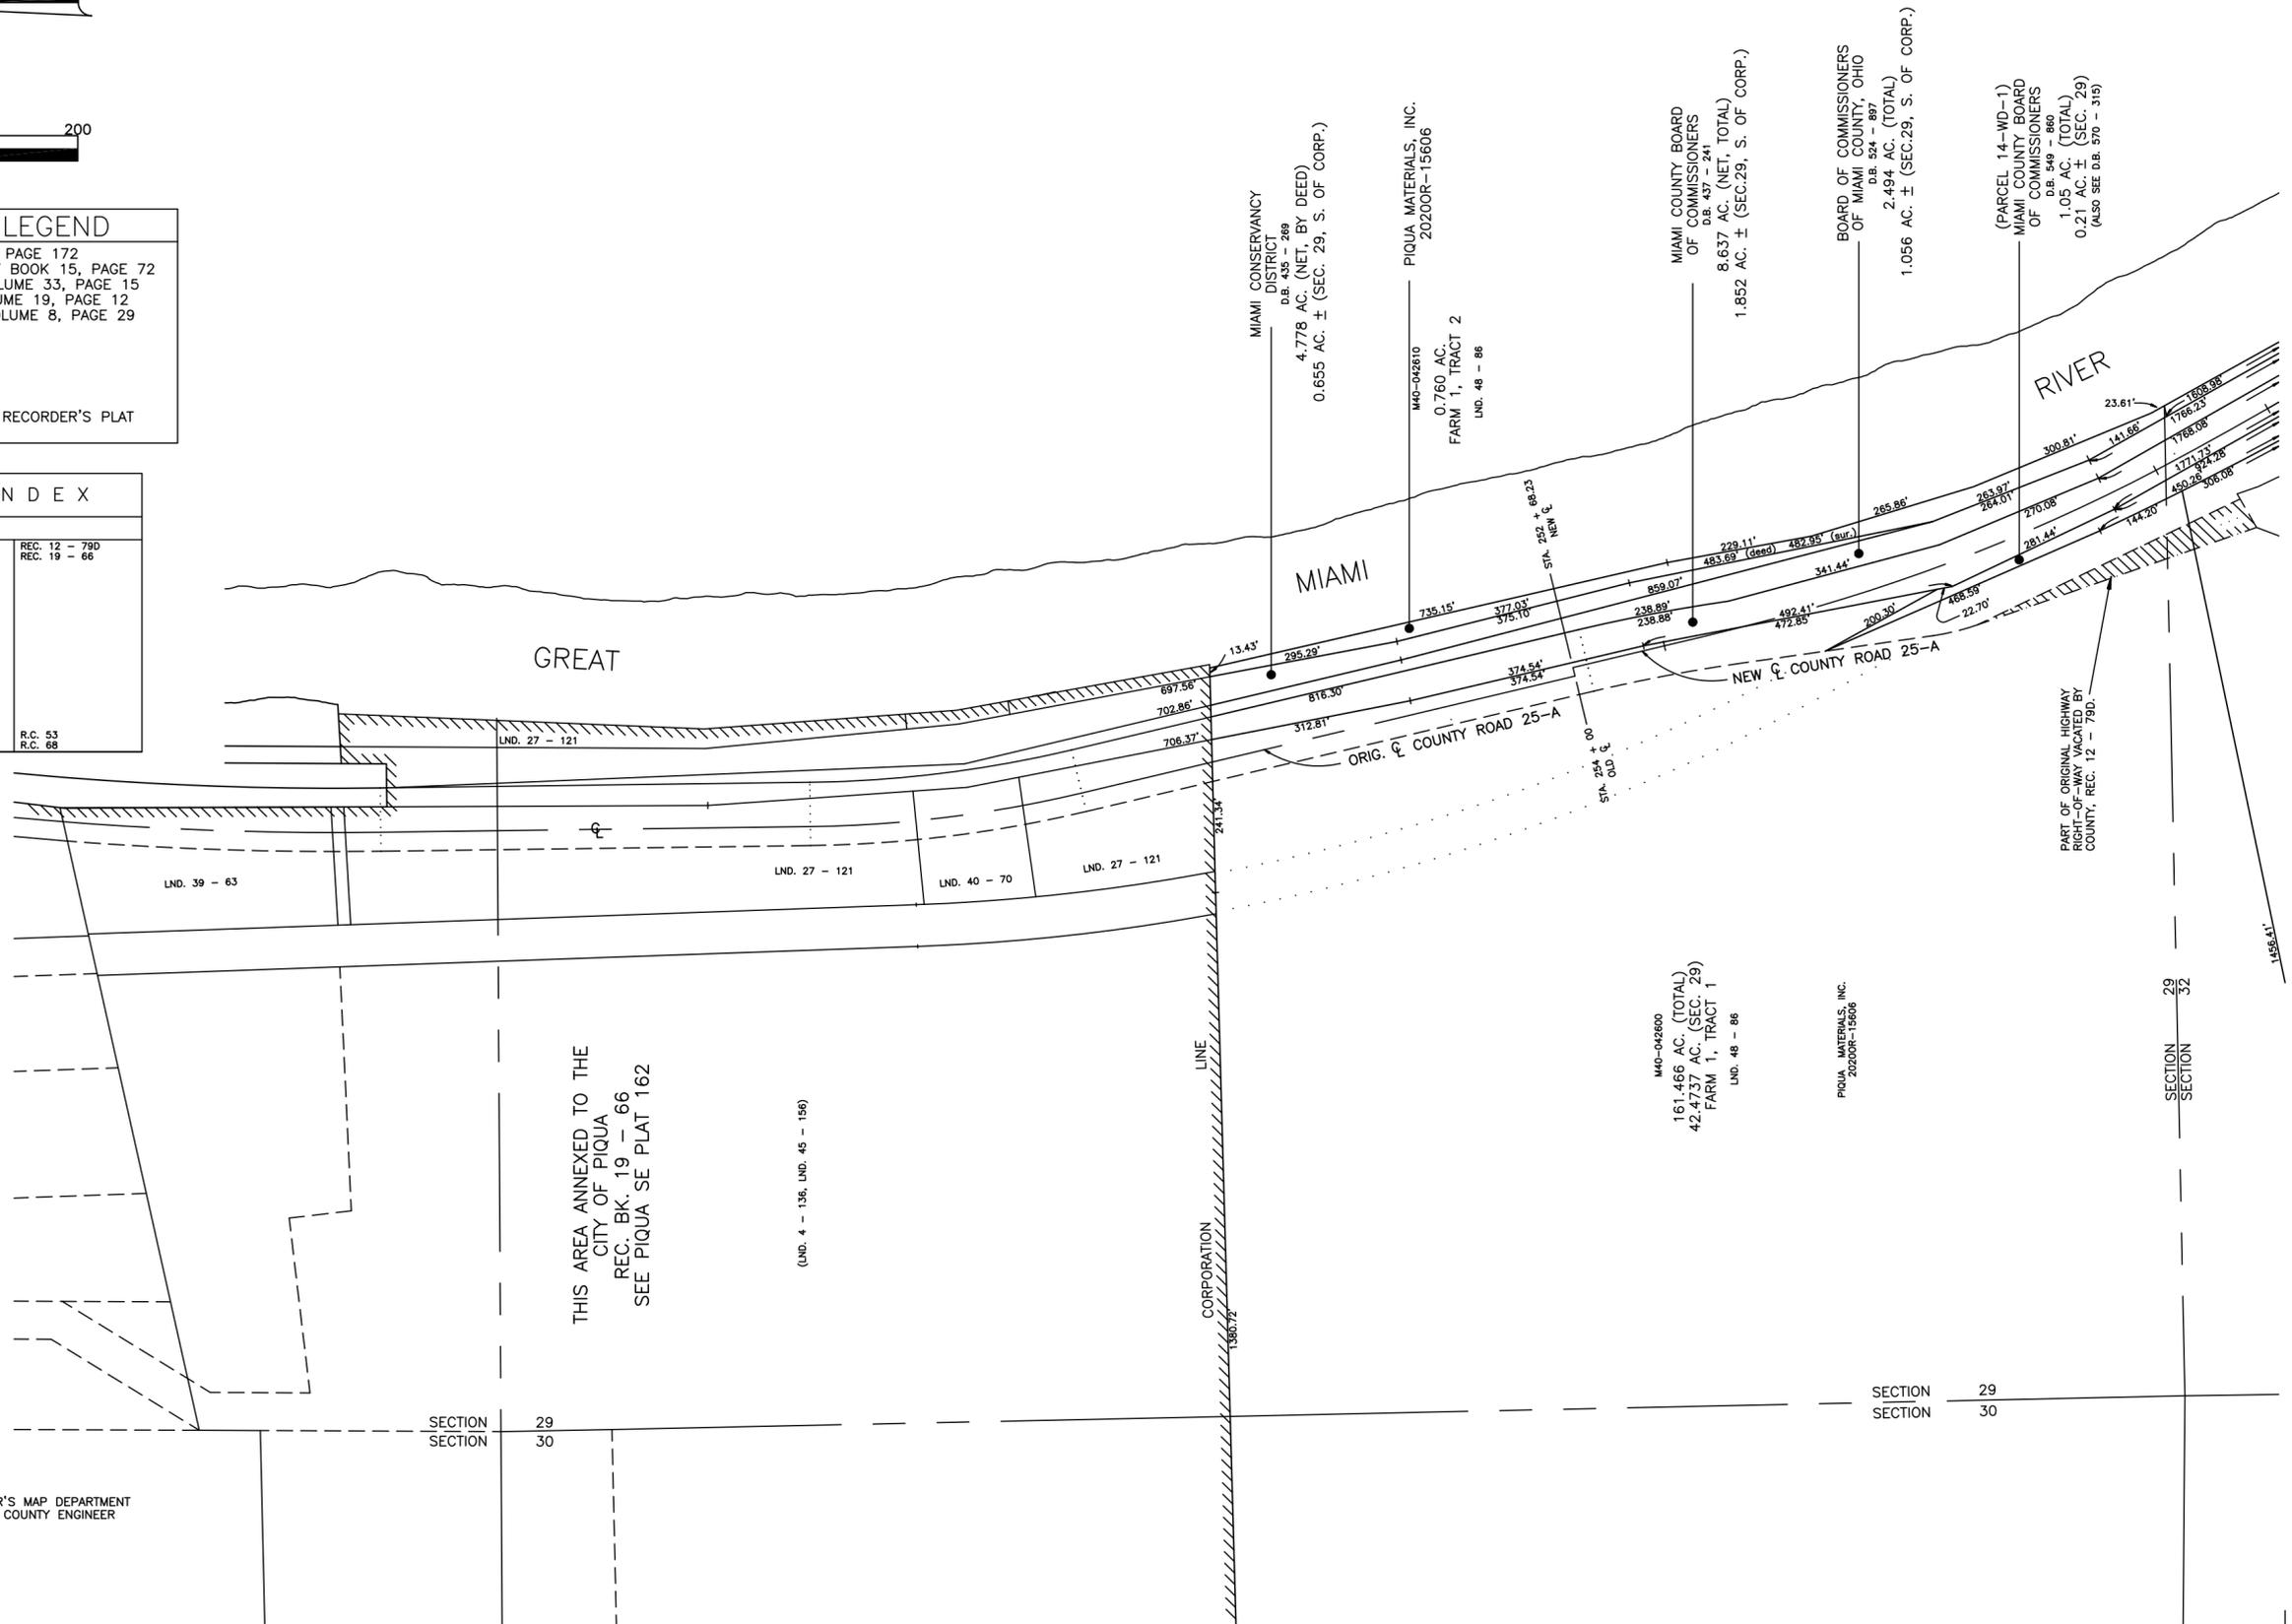

THIS AREA ANNEXED TO THE
CITY OF PIQUA
REC. BK. 19 - 66
SEE PIQUA SE PLAT 162

PREPARED BY: MIAMI COUNTY ENGINEER'S MAP DEPARTMENT
DOUGLAS L. CHRISTIAN, COUNTY ENGINEER
DATE: JUNE 2, 1992
REVISED: February 28, 2022 ASMITH