


WASHINGTON TOWNSHIP
MIAMI COUNTY, OHIO

SECTION 34 TOWN 9 RANGE 5

PARCEL NUMBER
M40-_____

PLAT 28

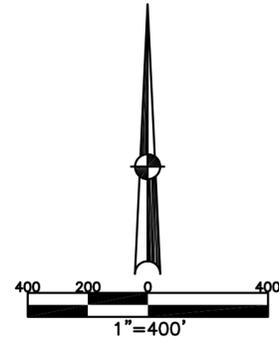


ABBREVIATION LEGEND	
2014OR-07759	= RECORDER'S DOCUMENT NUMBER
OR 406-509	= OFFICIAL RECORD 406 PAGE 509
D.B. 613-172	= DEED BOOK 613, PAGE 172
REC. 15-72	= RECORDER'S PLAT BOOK 15, PAGE 72
LND. 33-15	= LAND SURVEY VOLUME 33, PAGE 15
LOT 19-12	= LOT SURVEY VOLUME 19, PAGE 12
R.R. 8-29	= ROAD RECORD VOLUME 8, PAGE 29
R/W	= RIGHT OF WAY
℄	= CENTERLINE
AC.	= ACRES
TWP.	= TOWNSHIP
TR.	= TRACT
②	= LOT CREATED BY RECORDER'S PLAT

SURVEY INDEX		
NORTHWEST QUARTER		
LND. 4-83 LND. 14-168 R.R. 6-218 LND. 43-25 LND. 45-105		
NORTHEAST QUARTER		
R.R. 6-111 LND. 43-25		
SOUTHEAST QUARTER		
R.R. 6-111 LND. 4-461 LND. 55-184		
SOUTHWEST QUARTER		
LND. 4-83 R.R. 6-218		

PREPARED BY: MIAMI COUNTY ENGINEER'S MAP DEPARTMENT
PAUL P. HUELSKAMP, P.E., P.S., COUNTY ENGINEER
DATE: JANUARY 1993

REVISED: August 14, 2025 MSTORMS

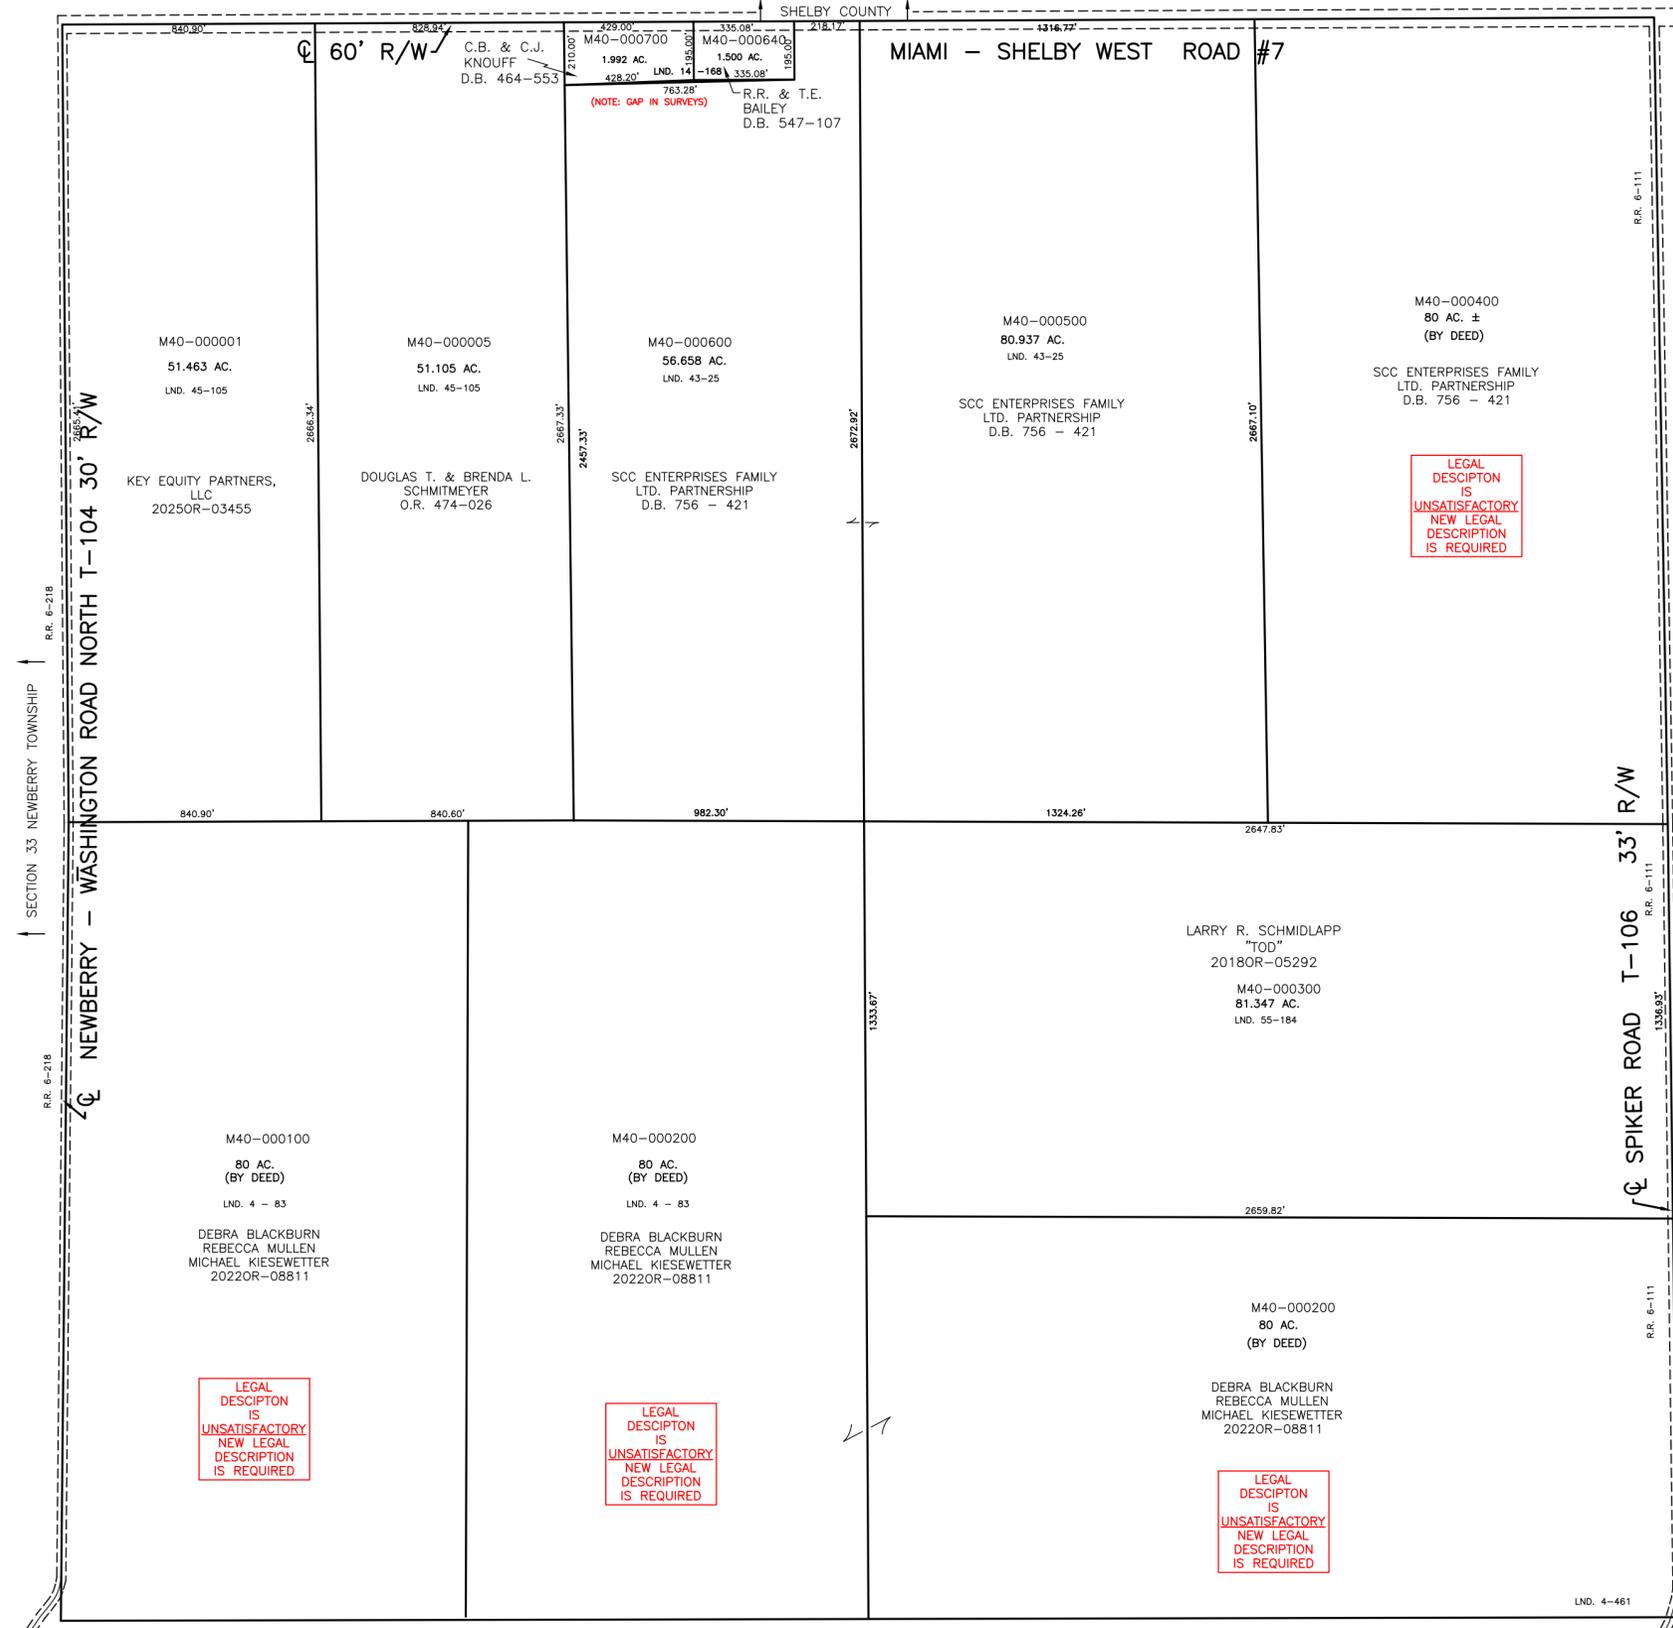

LEGAL DESCRIPTION IS UNSATISFACTORY NEW LEGAL DESCRIPTION IS REQUIRED

LEGAL DESCRIPTON IS UNSATISFACTORY NEW LEGAL DESCRIPTION IS REQUIRED

LEGAL DESCRIPTON IS UNSATISFACTORY NEW LEGAL DESCRIPTION IS REQUIRED

LEGAL DESCRIPTON IS UNSATISFACTORY NEW LEGAL DESCRIPTION IS REQUIRED

SECTION 3

SECTION 35