


WASHINGTON TWP.
MIAMI COUNTY, OHIO

SECTION 35 TOWN 9 RANGE 5
NORTHEAST QUARTER

PARCEL NUMBER
M40-_____

PLAT 29-A

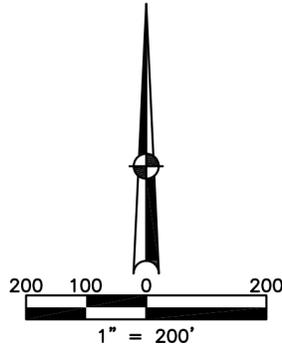

ABBREVIATION LEGEND


2014OR-00759	=	RECORDER'S DOCUMENT NUMBER
OR 406-509	=	OFFICIAL RECORD 406 PAGE 509
D.B. 613-172	=	DEED BOOK 613, PAGE 172
REC. 15-72	=	RECORDER'S PLAT BOOK 15, PAGE 72
LND. 33-15	=	LAND SURVEY VOLUME 33, PAGE 15
LOT 19-12	=	LOT SURVEY VOLUME 19, PAGE 12
R.R. 8-29	=	ROAD RECORD VOLUME 8, PAGE 29
R/W	=	RIGHT OF WAY
C	=	CENTERLINE
AC.	=	ACRES
TWP.	=	TOWNSHIP
TR.	=	TRACT
IL	=	INLOT

LINE LEGEND

	Blow-up Boundary
	Property Line
	Lot Split Line
	Section Line
	Centerline
	Right-of-Way Line
	Corporation Line

SURVEY INDEX

LND.	LND. CONT.	REC.
LND. 38-93	LND. 62-15	REC. 8-7
LND. 35-47		
LND. 27-159		
LND. 18-111		
LND. 35-147		
LND. 5-197		
LND. 6-145		
LND. 10-187		
LND. 9-4		
LND. 40-152		
LND. 6-22		
LND. 7-132		
LND. 7-149		
LND. 11-12		
LND. 41-91		
LND. 27-154		
LND. 48-43		

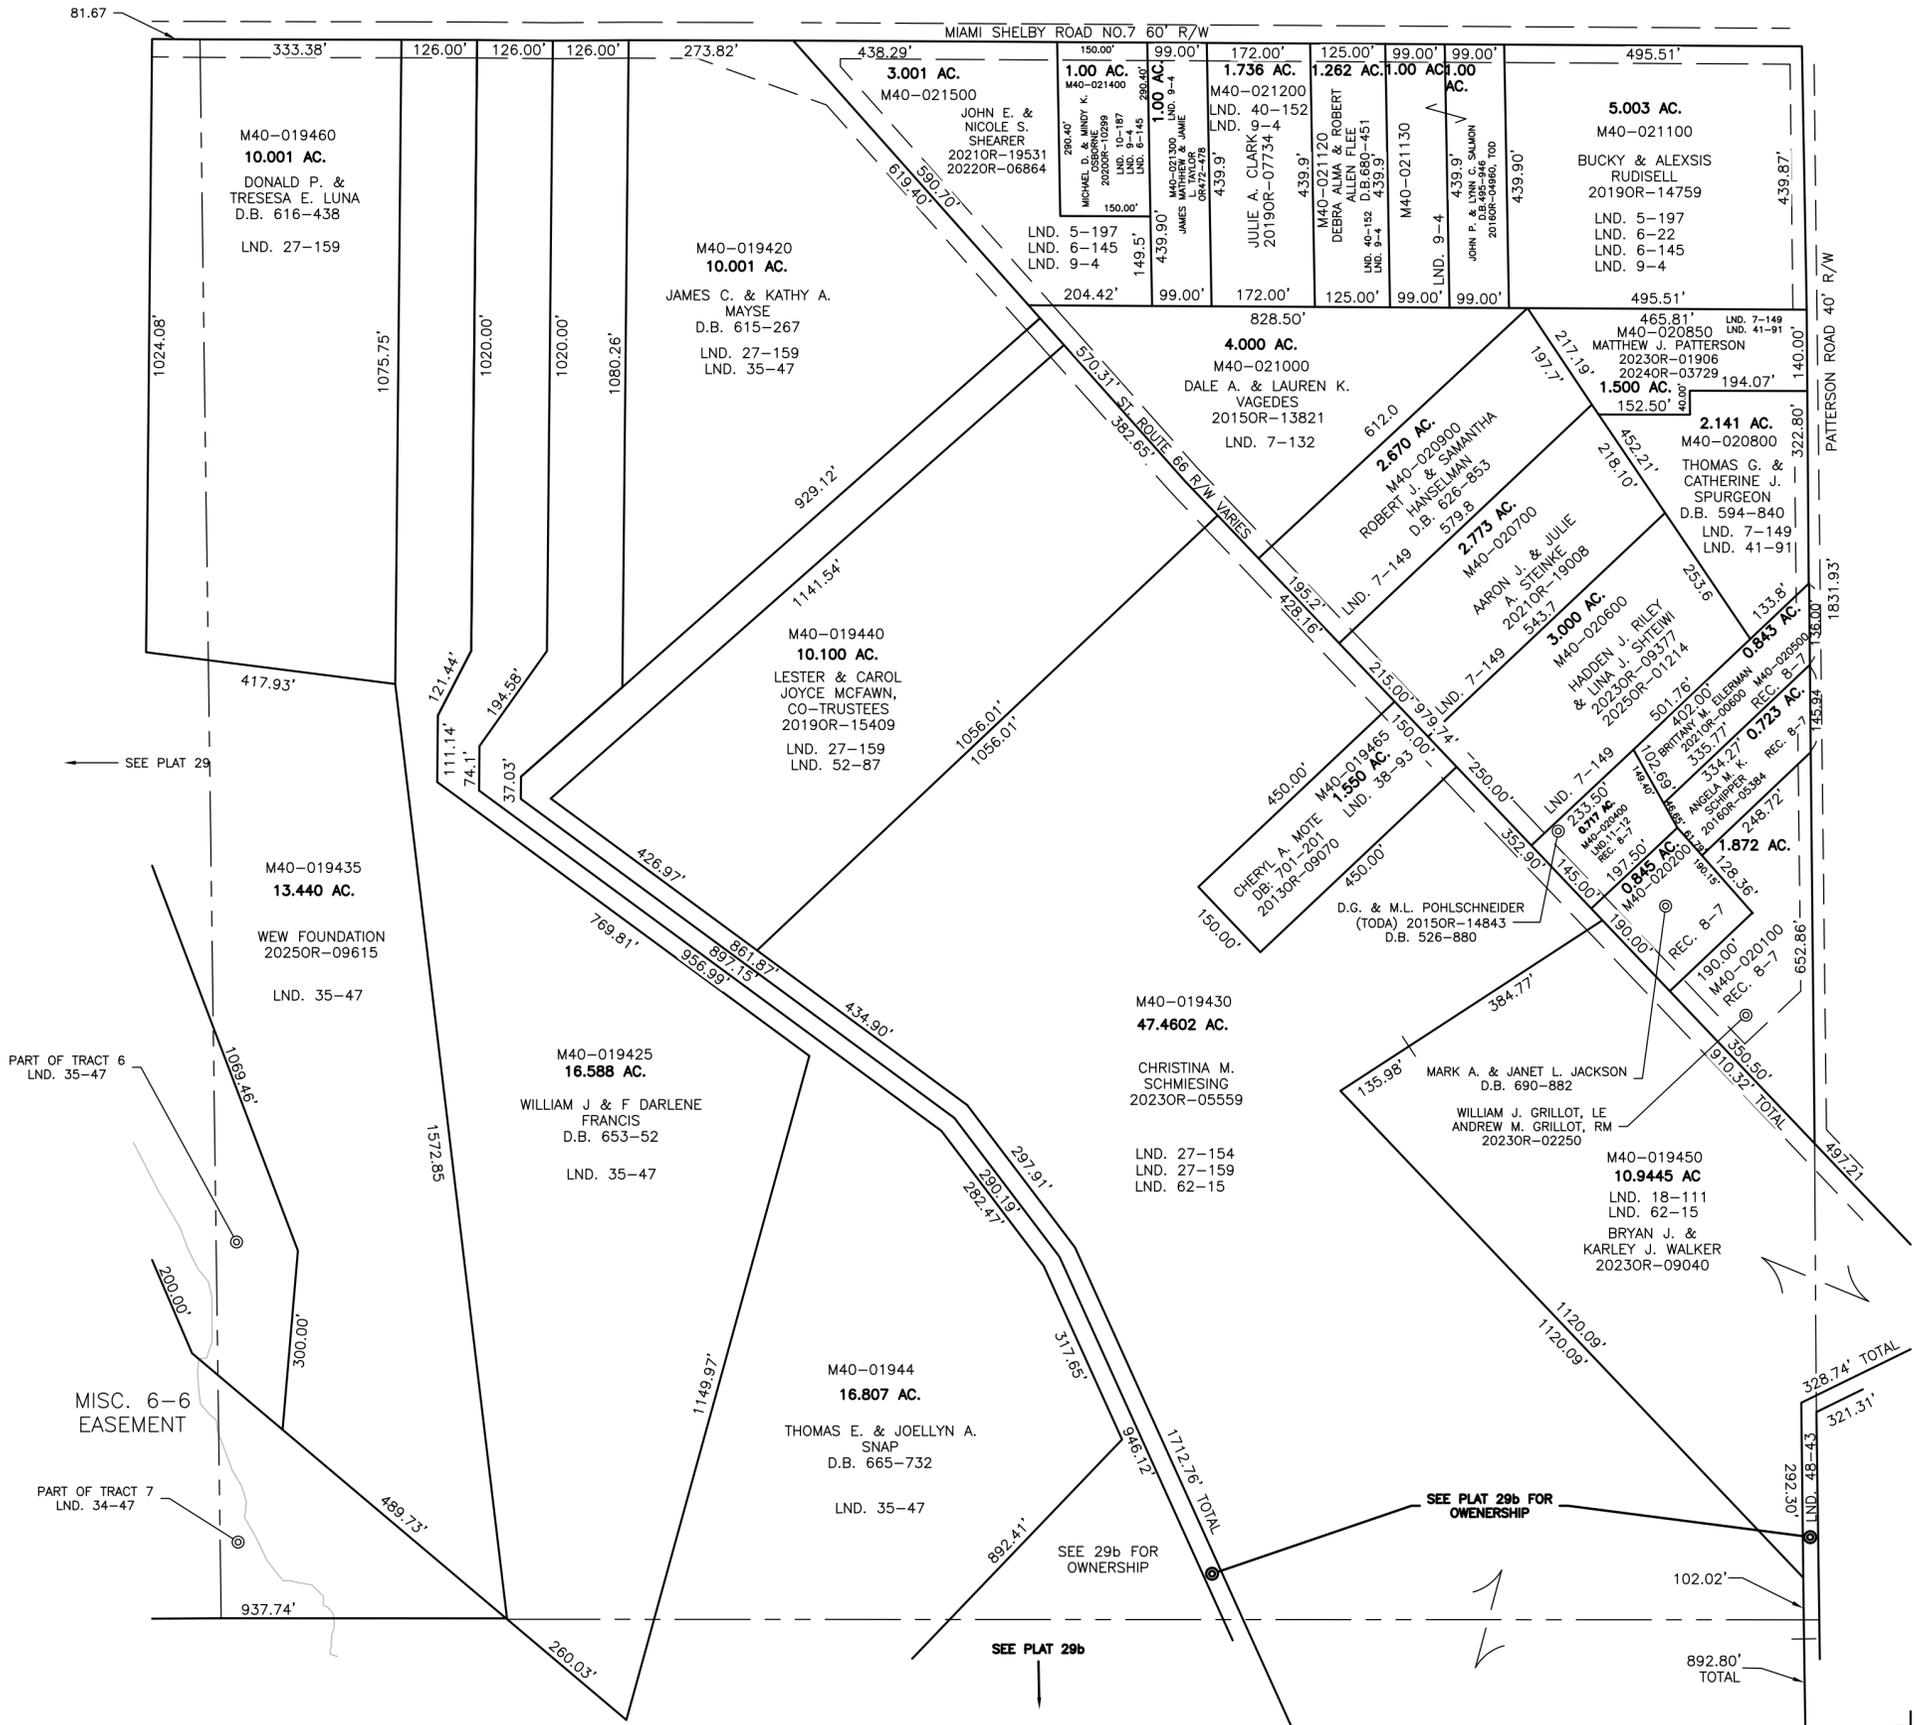

PREPARED BY: MIAMI COUNTY ENGINEER'S MAP DEPARTMENT
PAUL P. HUELSKAMP, P.E., P.S., COUNTY ENGINEER
DATE: 01. 25, 2022 JOSH ZWEZ
REVISED: Aug. 27, 2025 JBORGART