

WASHINGTON TWP.

MIAMI COUNTY, OHIO

SMDA NUMBER
M40-WA029B-

PLAT 29-B

Section 35, Town 9, Range 5


S. E. Quarter SEC. 35

SCALE: 1" = 200'

SURVEYS & RECORD PLATS

Sur. Vol. 3, Pg. 395
12, Pg. 14
27, Pg. 160
30, Pg. 16
35, Pg. 47
27, Pg. 154
18, Pg. 111
49, Pg. 64
48, Pg. 43

RECORD BOOK 7, PG. 19
13, PG. 112

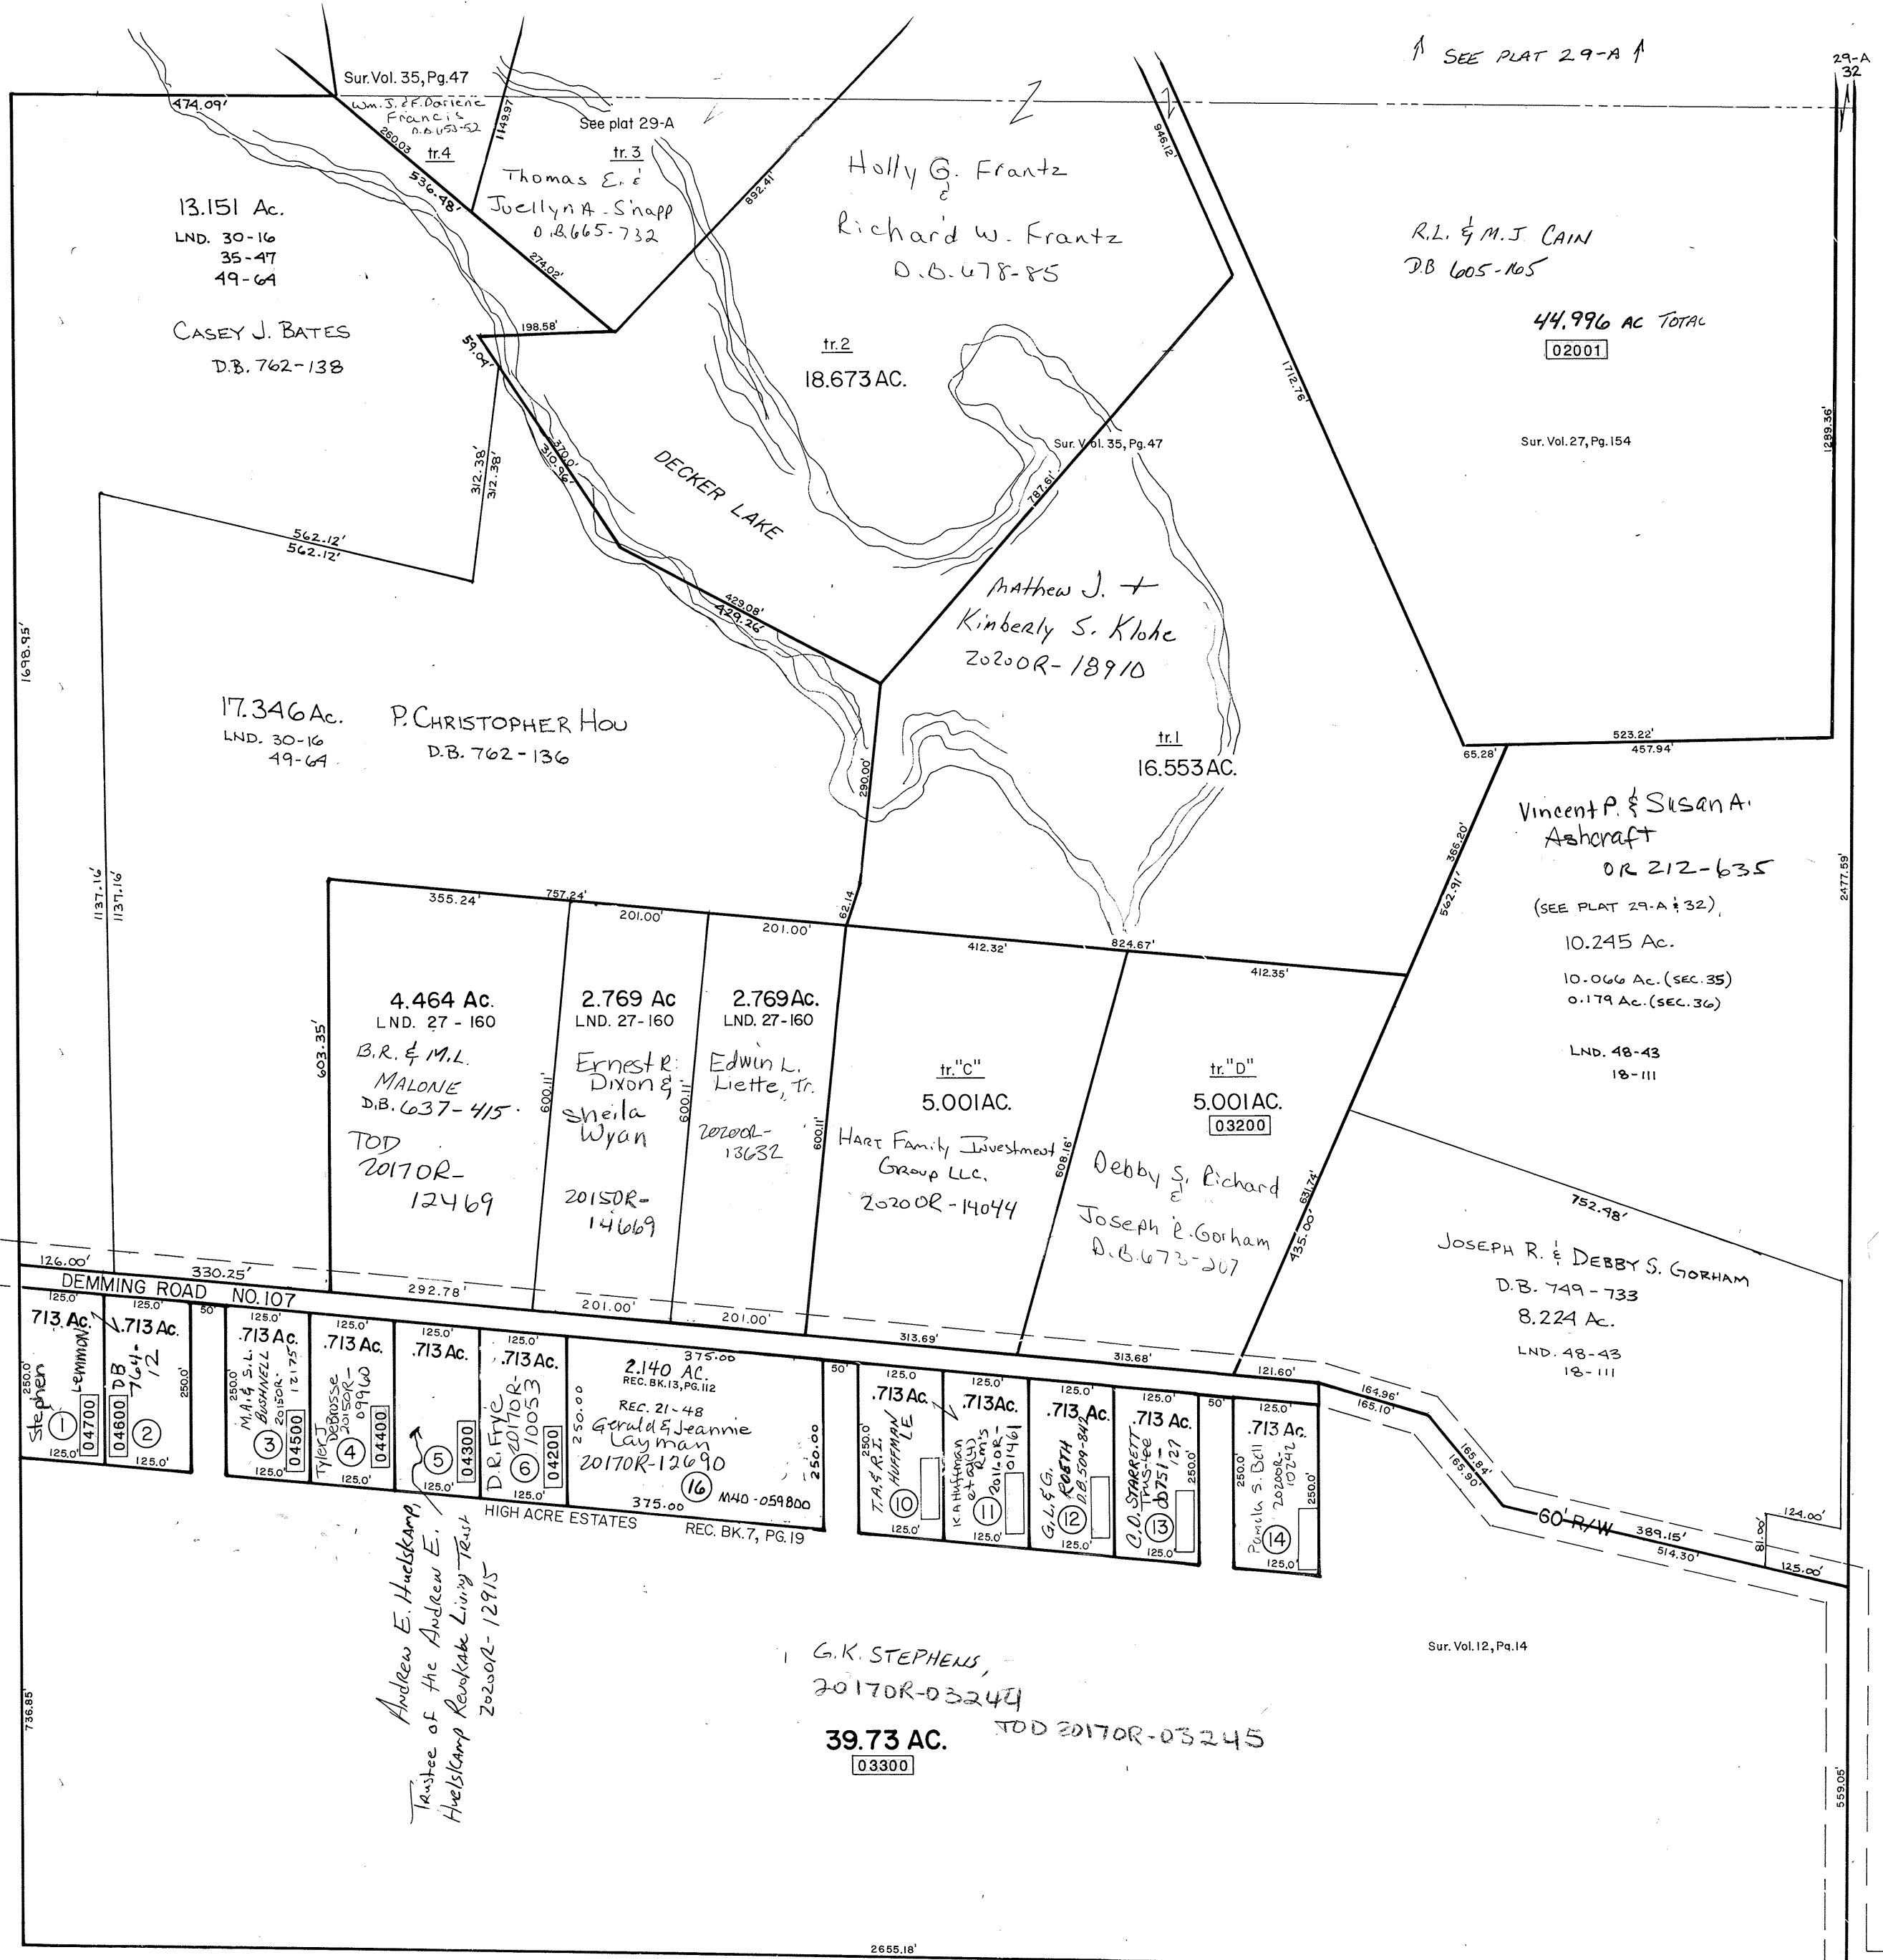

PROPERTY LINE _____
ROAD CENTERLINE - - - - -
SECTION LINE - - - - -
HALF-SECTION LINE - - - - -
ROAD/HIGHWAY RIGHT OF WAY - - - - -