

# WASHINGTON TWP.

# MIAMI COUNTY, OHIO

# PLAT 32


## Section 36, Town 9, Range 5

PARCEL NUMBER  
M40- - - - -

Scale: 1" = 400'

### SURVEYS

N.E. QUARTER	
SUR. VOL. 4, PG. 209 SUR. VOL. 5, PG. 59 SUR. VOL. 7, PG. 99 SUR. VOL. 7, PG. 114 SUR. VOL. 10, PG. 121 SUR. VOL. 18, PG. 111 LND. 41-161 " 42-25 " 44-13	
S.E. QUARTER	
SUR. VOL. 2, PG. 210 SUR. VOL. 2, PG. 212 SUR. VOL. 5, PG. 9 SUR. VOL. 5, PG. 13 SUR. VOL. 7, PG. 114 SUR. VOL. 8, PG. 124 SUR. VOL. 9, PG. 18 SUR. VOL. 10, PG. 121 SUR. VOL. 12, PG. 90 SUR. VOL. 13, PG. 65 SUR. VOL. 20, PG. 32 LND. 42-25 " 42-31 " 44-13 " 41-161	REC. BK. 7, PG. 48 REC. BK. 10, PG. 13 REC. BK. 21, PG. 141 REC. 24-62 REC. 24-67 RD. REC. 9-21
S.W. QUARTER	
SUR. VOL. 4, PG. 206 SUR. VOL. 17, PG. 113 SUR. VOL. 31, PG. 141 SUR. VOL. 36, PG. 139 SUR. VOL. 37, PG. 26 SUR. VOL. 40, PG. 89 LND VOL. 44 PG. 7 LND VOL. 50 Ref. 36 LND VOL. 51 Ref. 91	
N.W. QUARTER	
SUR. VOL. 3, PG. 395 SUR. VOL. 4, PG. 206 SUR. VOL. 17, PG. 14 SUR. VOL. 19, PG. 80 SUR. VOL. 26, PG. 126 SUR. VOL. 27, PG. 69 LND. 48-43 LND. 51-81 LND. 62-15	

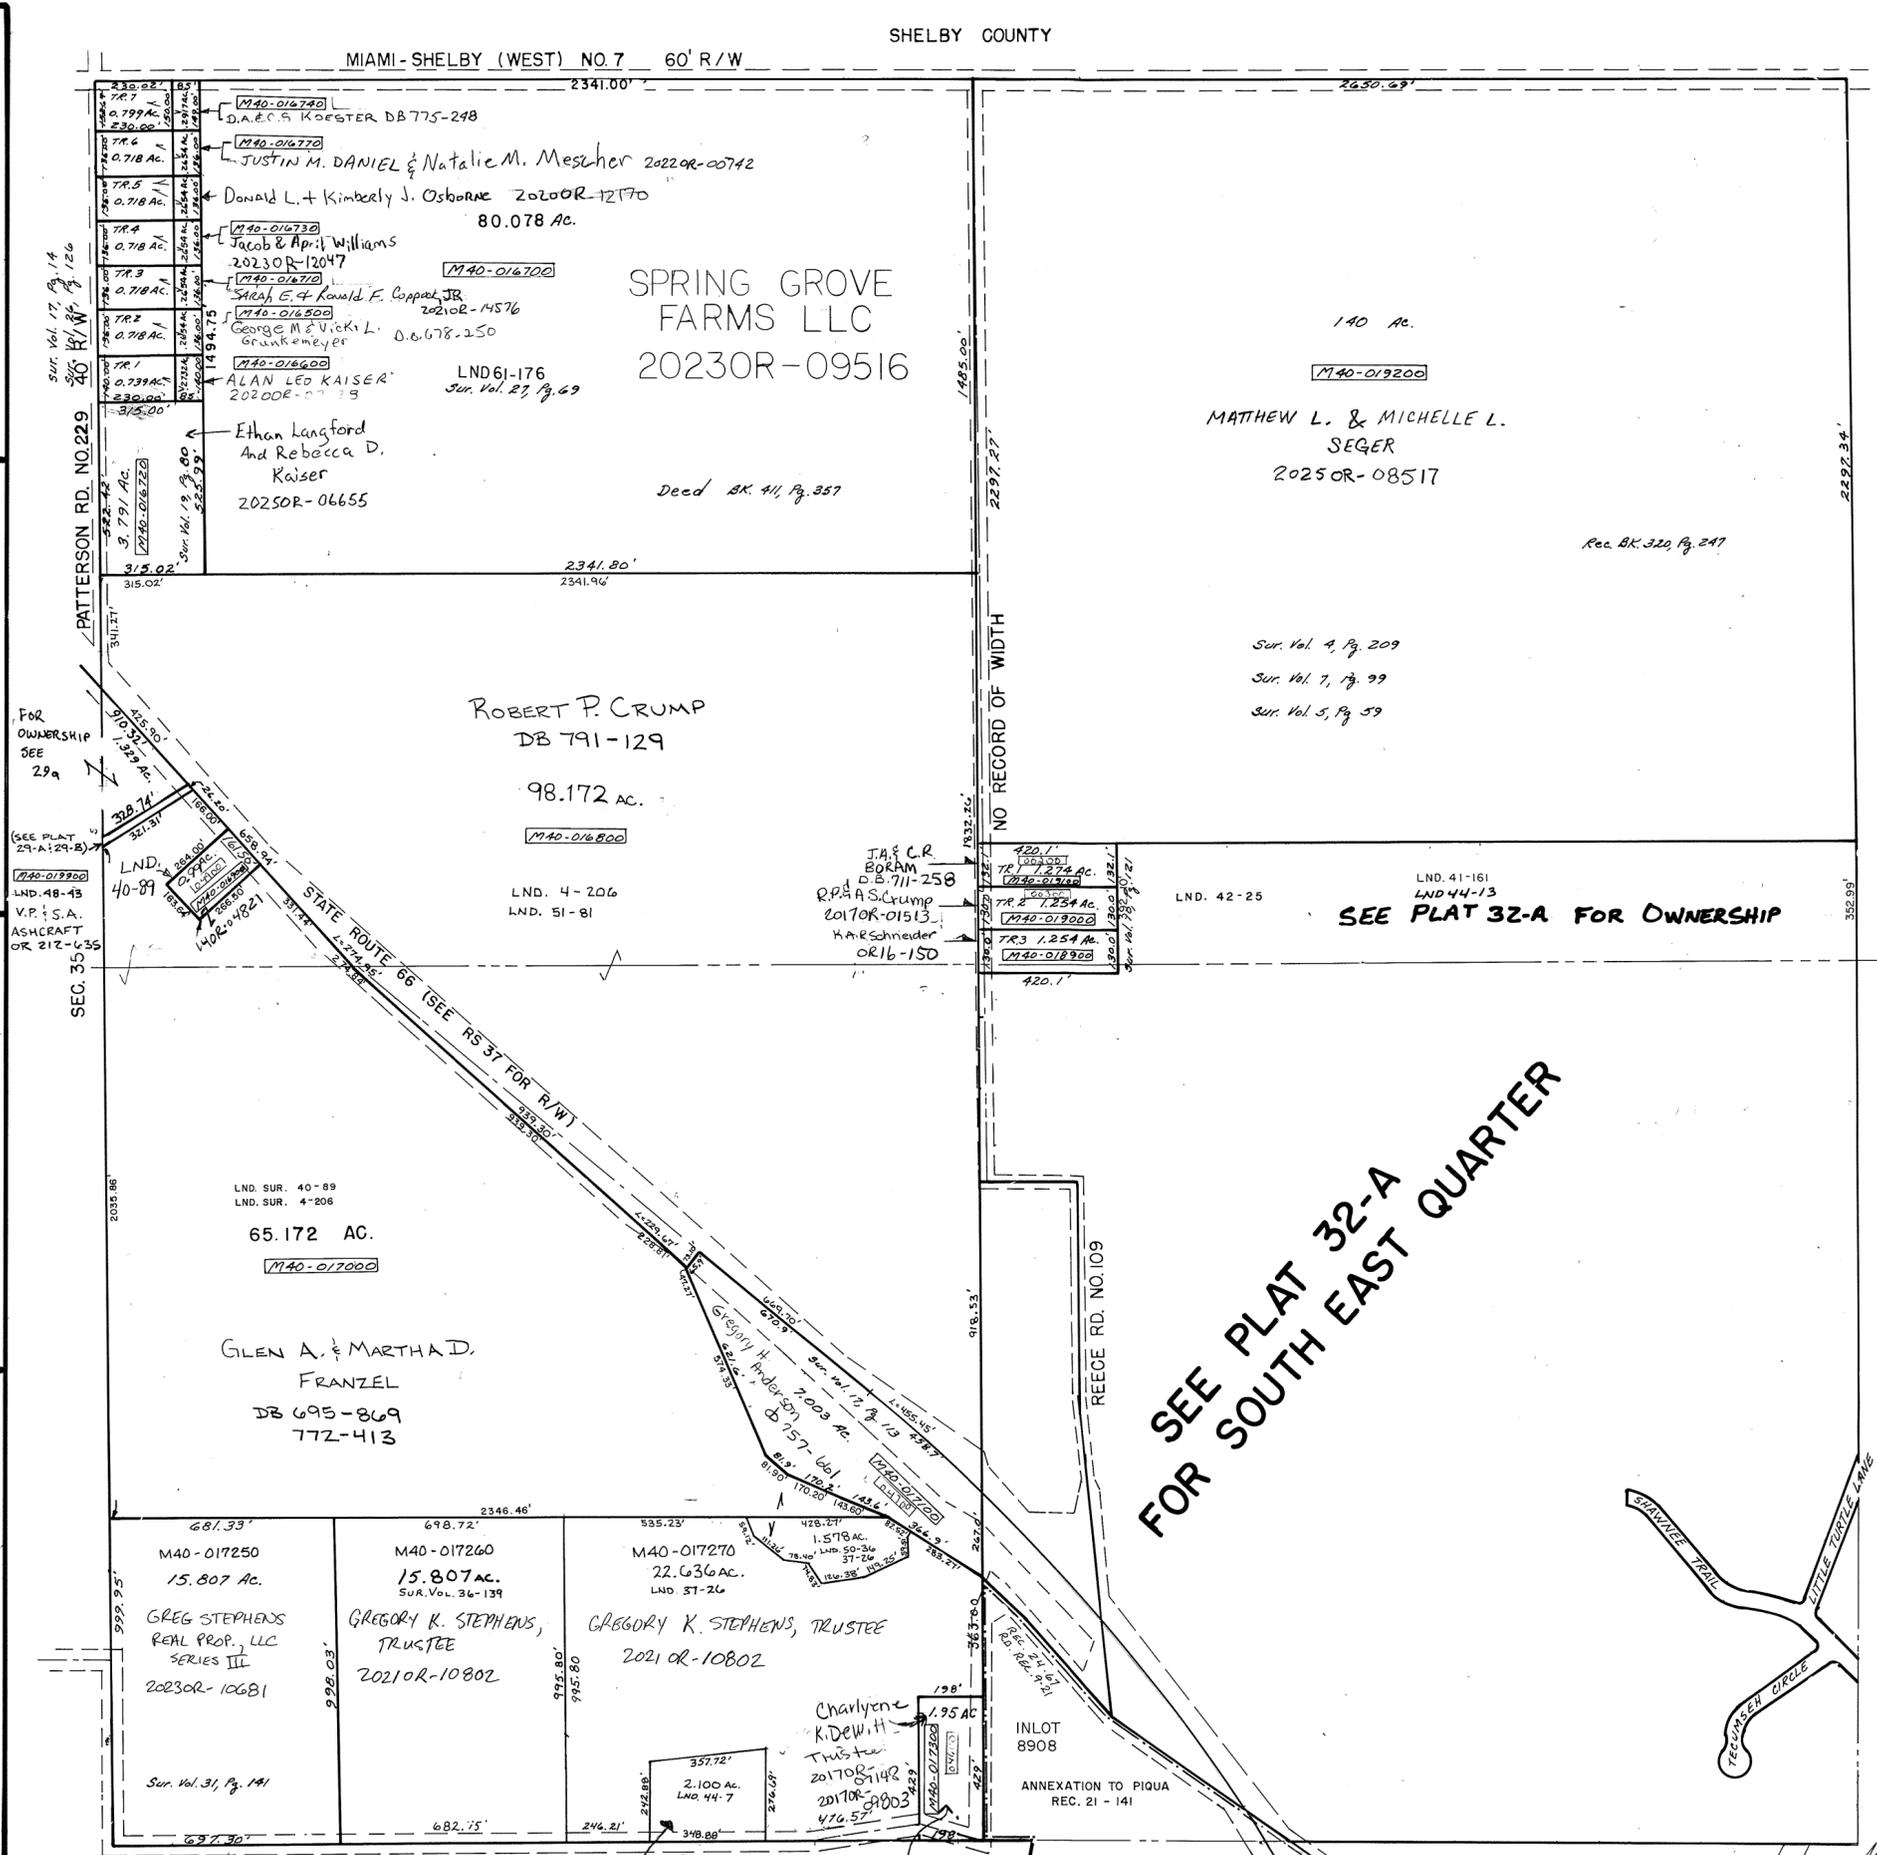

REVISED: 8/9/25