

WASHINGTON TWP.

MIAMI COUNTY, OHIO

PLAT 32-A

Section 36, Town 9, Range 5


S.E. Quarter

SCALE: 1" = 200'

PARCEL NUMBER
M40 -

SURVEYS

- SUR. VOL. 2, PG. 210
 - SUR. VOL. 2, PG. 212
 - SUR. VOL. 5, PG. 9
 - SUR. VOL. 5, PG. 13
 - SUR. VOL. 7, PG. 114
 - SUR. VOL. 8, PG. 124
 - SUR. VOL. 9, PG. 18
 - SUR. VOL. 10, PG. 121
 - SUR. VOL. 12, PG. 90
 - SUR. VOL. 13, PG. 65
 - SUR. VOL. 20, PG. 32
 - SUR. VOL. 35, PG. 133
 - " " 41, PG. 33
 - LND. 41-161
 - " 42-25
 - " 42-31
 - " 44-13
 - LND. 48-171
- REC. BK. 10, PG. 13
 - REC. BK. 10, PG. 95
 - REC. BK. 7, PG. 48
 - REC. BK. 21, PG. 141
 - REC. 24-62
 - REC. 24-67
 - R.D. REC. 9-21

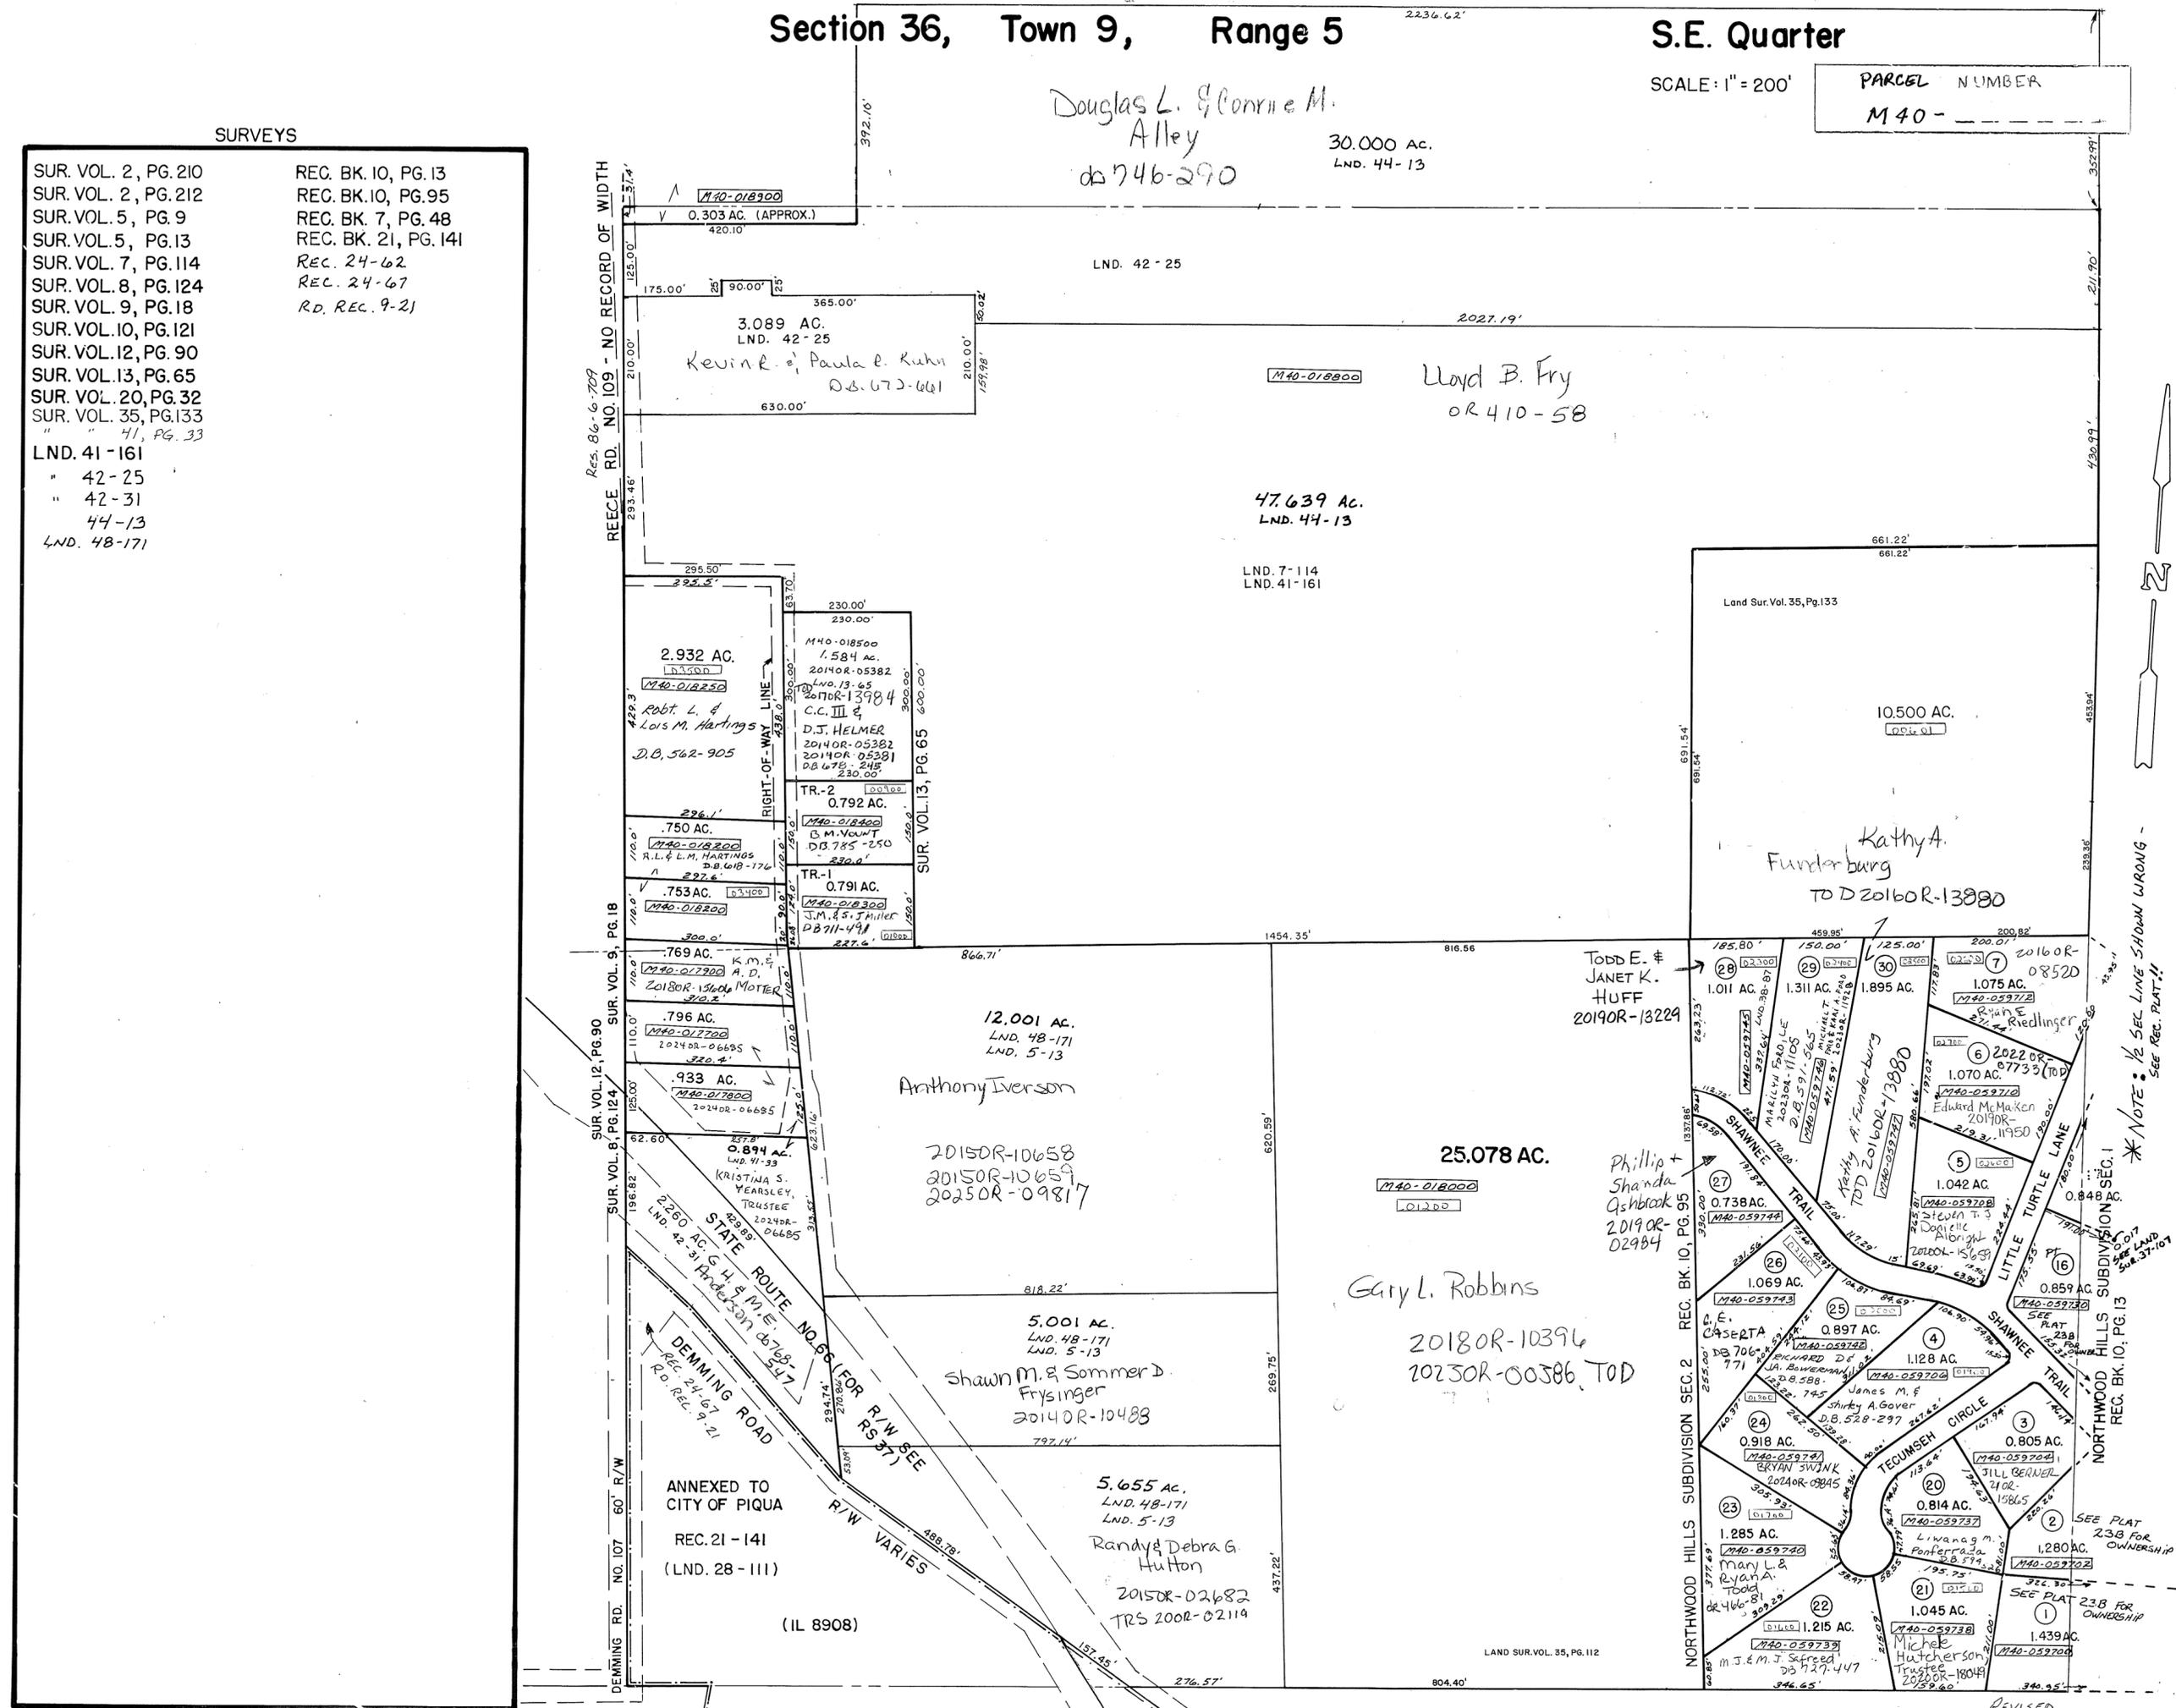

* NOTE: 1/2 SEC LINE SHOWN WRONG - SEE REC. PLAT #1