

# WASHINGTON TWP.

# MIAMI COUNTY, OHIO

# PLAT 32-A

Section 36, Town 9, Range 5

S.E. Quarter

SCALE: 1" = 200'

SMDA NUMBER  
M40-WA032A-

Douglas L. & Connie M.  
Alley  
db 746-290  
30.000 AC.  
LND. 44-13

### SURVEYS

- SUR. VOL. 2, PG. 210
  - SUR. VOL. 2, PG. 212
  - SUR. VOL. 5, PG. 9
  - SUR. VOL. 5, PG. 13
  - SUR. VOL. 7, PG. 114
  - SUR. VOL. 8, PG. 124
  - SUR. VOL. 9, PG. 18
  - SUR. VOL. 10, PG. 121
  - SUR. VOL. 12, PG. 90
  - SUR. VOL. 13, PG. 65
  - SUR. VOL. 20, PG. 32
  - SUR. VOL. 35, PG. 133
  - " " 41, PG. 33
  - LND. 41-161
  - " 42-25
  - " 42-31
  - 44-13
  - LND. 48-171
- REC. BK. 10, PG. 13
  - REC. BK. 10, PG. 95
  - REC. BK. 7, PG. 48
  - REC. BK. 21, PG. 141
  - REC. 24-62
  - REC. 24-67
  - R.D. REC. 9-21

RECEIVE RD. NO. 109 - NO RECORD OF WIDTH

REC. 86-6-709


SUR. VOL. 9, PG. 18

SUR. VOL. 12, PG. 90

SUR. VOL. 8, PG. 124

SUR. VOL. 10, PG. 121

SUR. VOL. 13, PG. 65

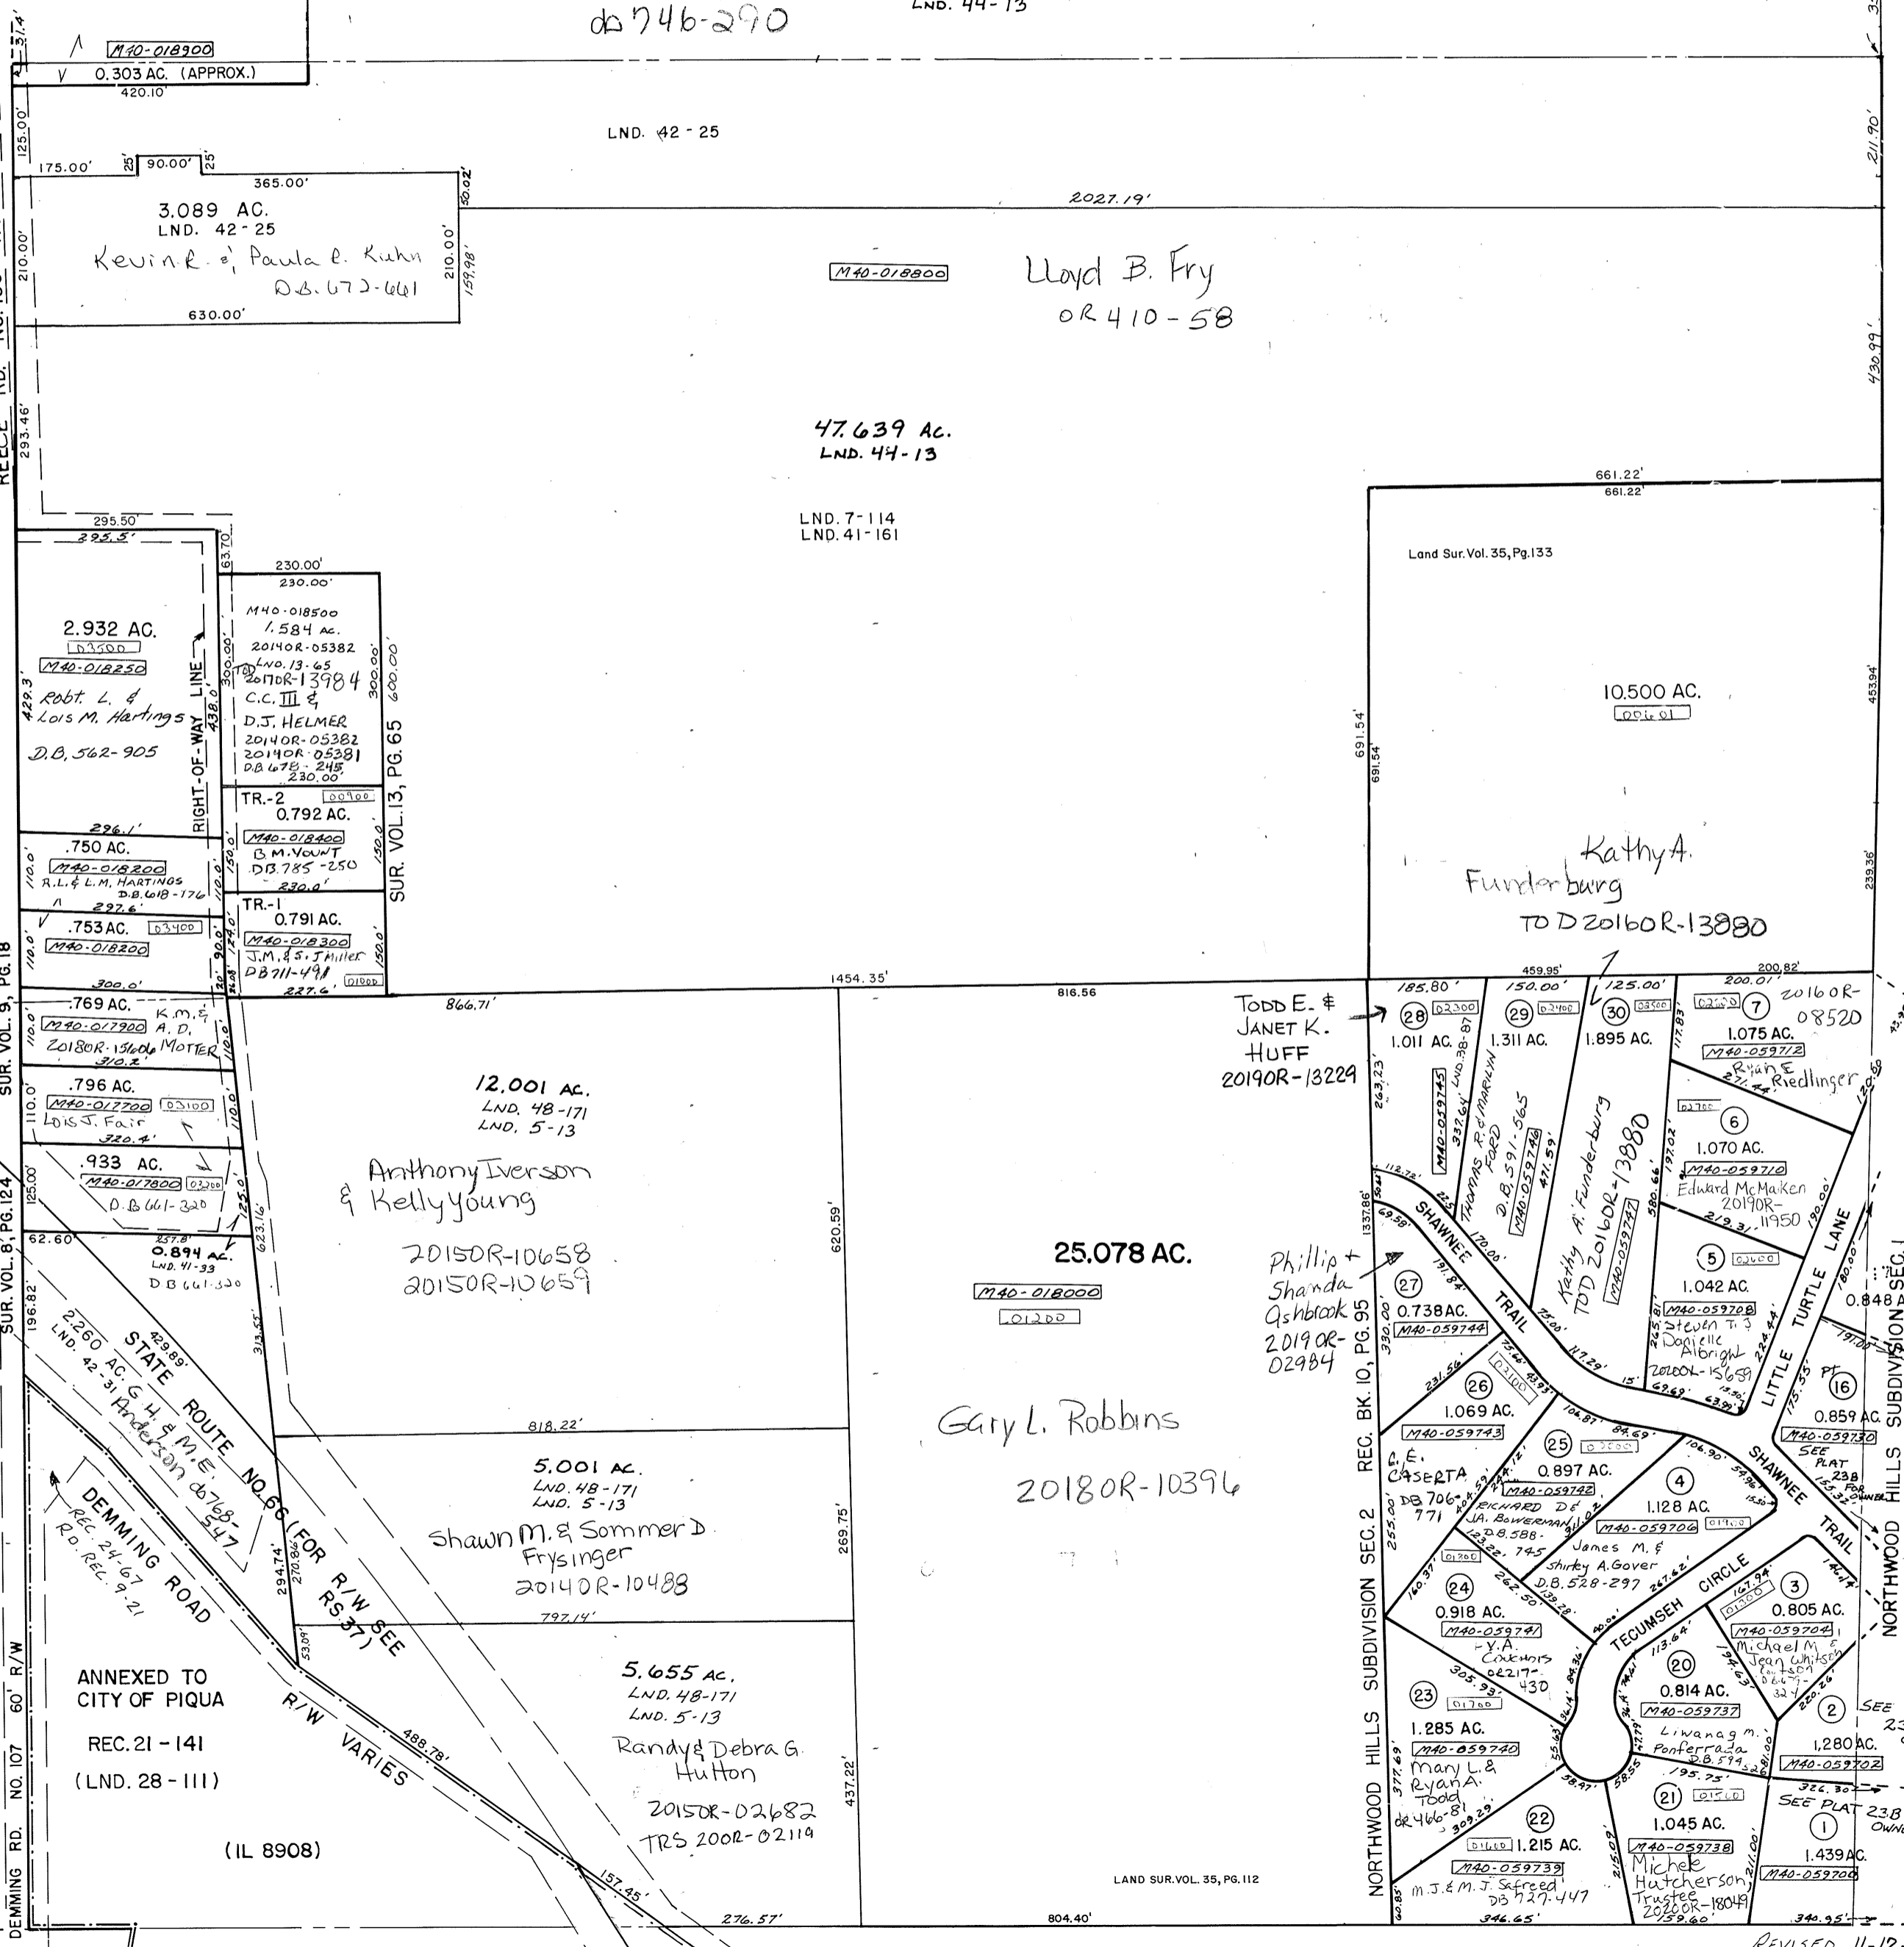

\* NOTE: 1/2 SEC LINE SHOWN WRONG - SEE REC. PLAT!

NORTHWOOD HILLS SUBDIVISION SEC. 1 REC. BK. 10, PG. 13

SEE PLAT 238 FOR OWNERSHIP

REVISED 11-12-2019