

PIQUA Corporation

N. W. SECTION



PLAT No. 1
Scale 1"=30'

NORTH

STREET

66'

STREET

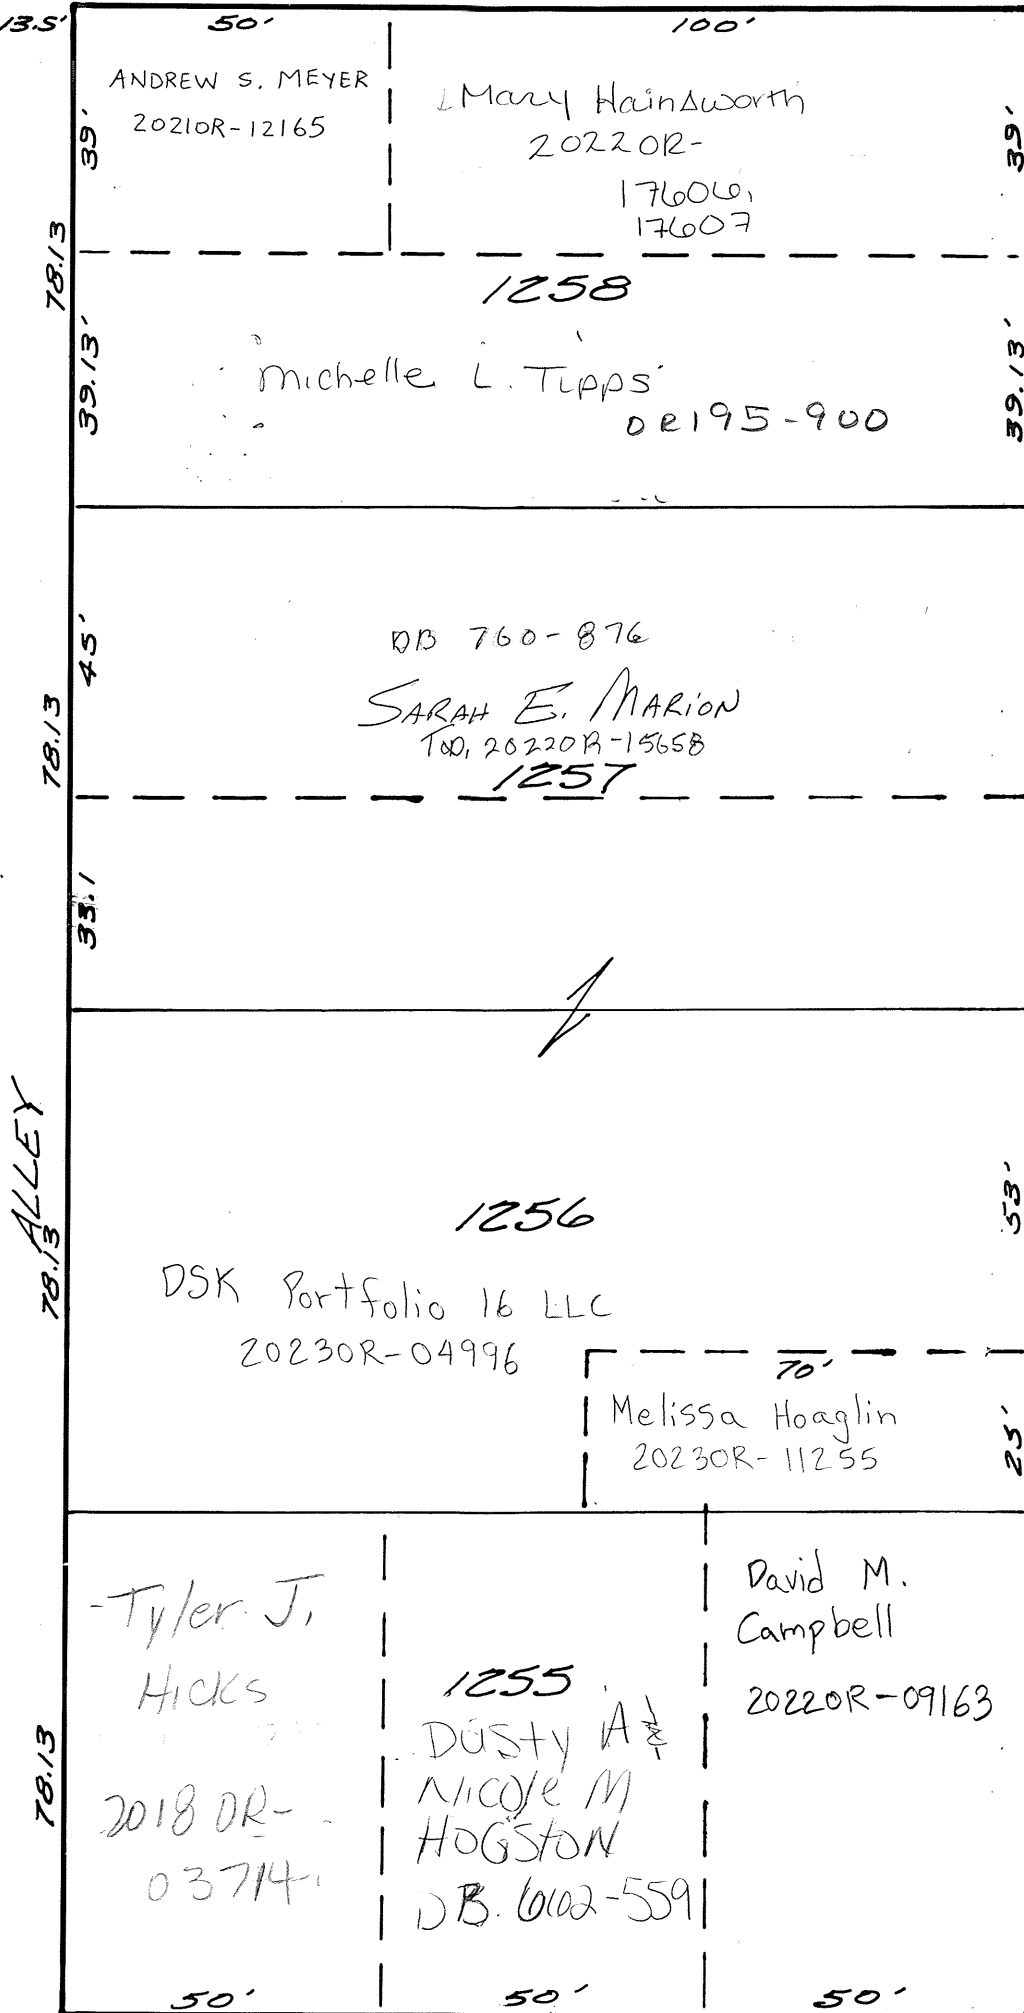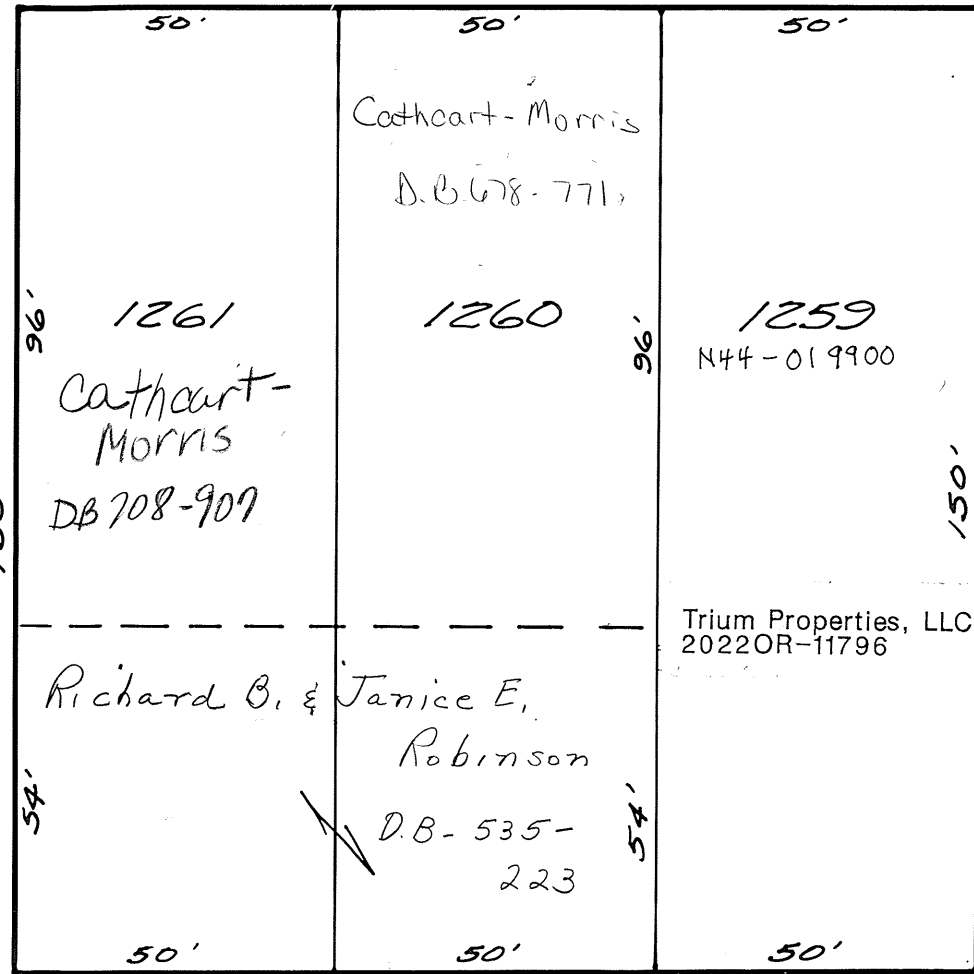

STREET

62'

50'

WALKER

125

ALLEY

ALLEY

54'

54'

96'

150'

50'

50'

50'

50'

54'

150'

50'

50'

50'

50'

54'

150'

50'

13.5'

39.13'

78.13'

39.13'

78.13'

39.13'

78.13'

45'

78.13'

33.1'

78.13'

53'

78.13'

25'

78.13'

78.13'

78.13'

78.13'

78.13'

78.13'

78.13'

78.13'

78.13'

78.13'

78.13'

78.13'

78.13'

78.13'

78.13'

78.13'

78.13'

GREENE

STREET

66'

COLLEGE

Rec. Bk. 1-Pg. 246