


PIQUA Corporation

N.W. SECTION

PLAT NO. 14
SCALE 1-INCH=30 FEET

Rec. BK. Z-Pg. 29

NORTH 66° STREET

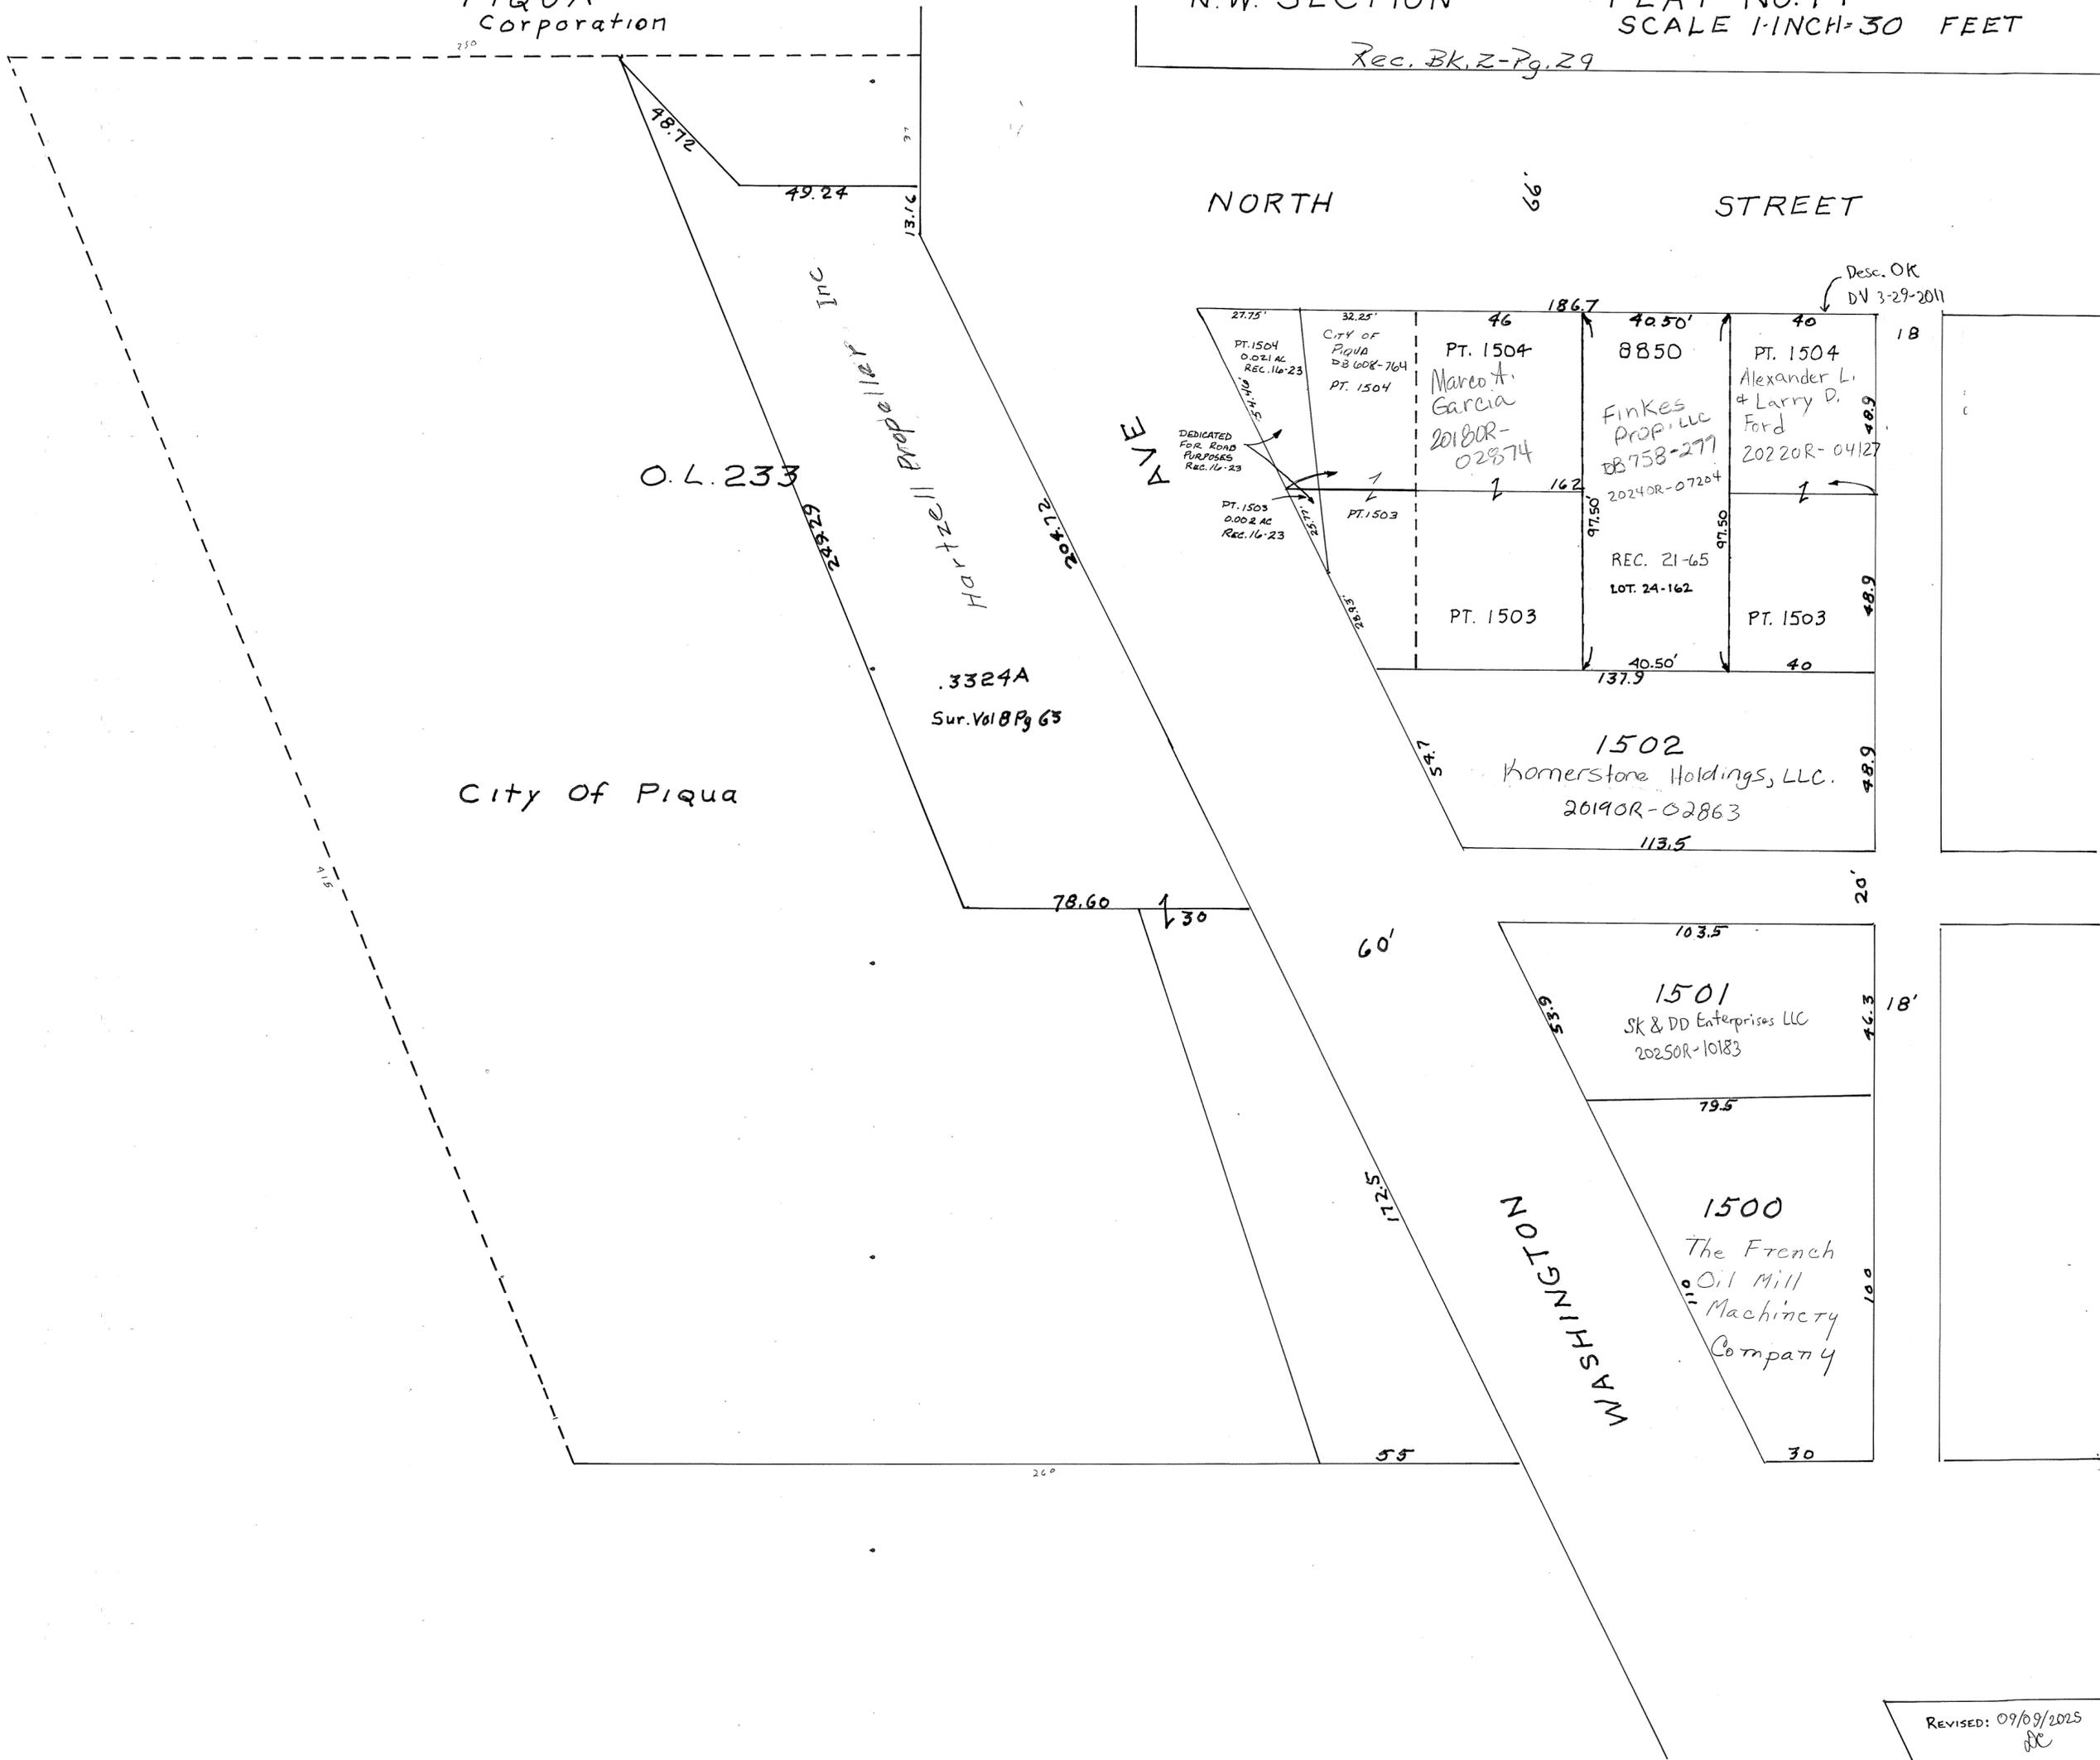

O.L. 233

INC

Hartzell Propeller

AVENUE

.3324A
Sur. Vol 8 Pg 63

City of Piqua

PT. 1504
0.021 AC
REC. 11-23

CITY OF
PIQUA
DB 608-764
PT. 1504

PT. 1504
Marco A.
Garcia
2018OR-02874

8850
Finkes
PROP. LLC
BB 758-277
2024OR-07204

PT. 1504
Alexander L.
& Larry D.
Ford
2022OR-04127

PT. 1503
0.002 AC
Rec. 16-23

PT. 1503

PT. 1503

REC. 21-65
LOT. 24-162

PT. 1503

1502
Homerstone Holdings, LLC.
2019OR-02863
113.5

1501
SK & DD Enterprises LLC
2025OR-10183

1500
The French
Oil Mill
Machinery
Company

Desc. OK
DV 3-29-2011

REVISED: 09/09/2025
dc