


SECTION 15  
TOWN 4  
RANGE 6

CITY OF TIPP CITY  
MIAMI COUNTY, OHIO

PARCEL ID NUMBER  
G15-\_\_\_\_\_

PLAT NW 44

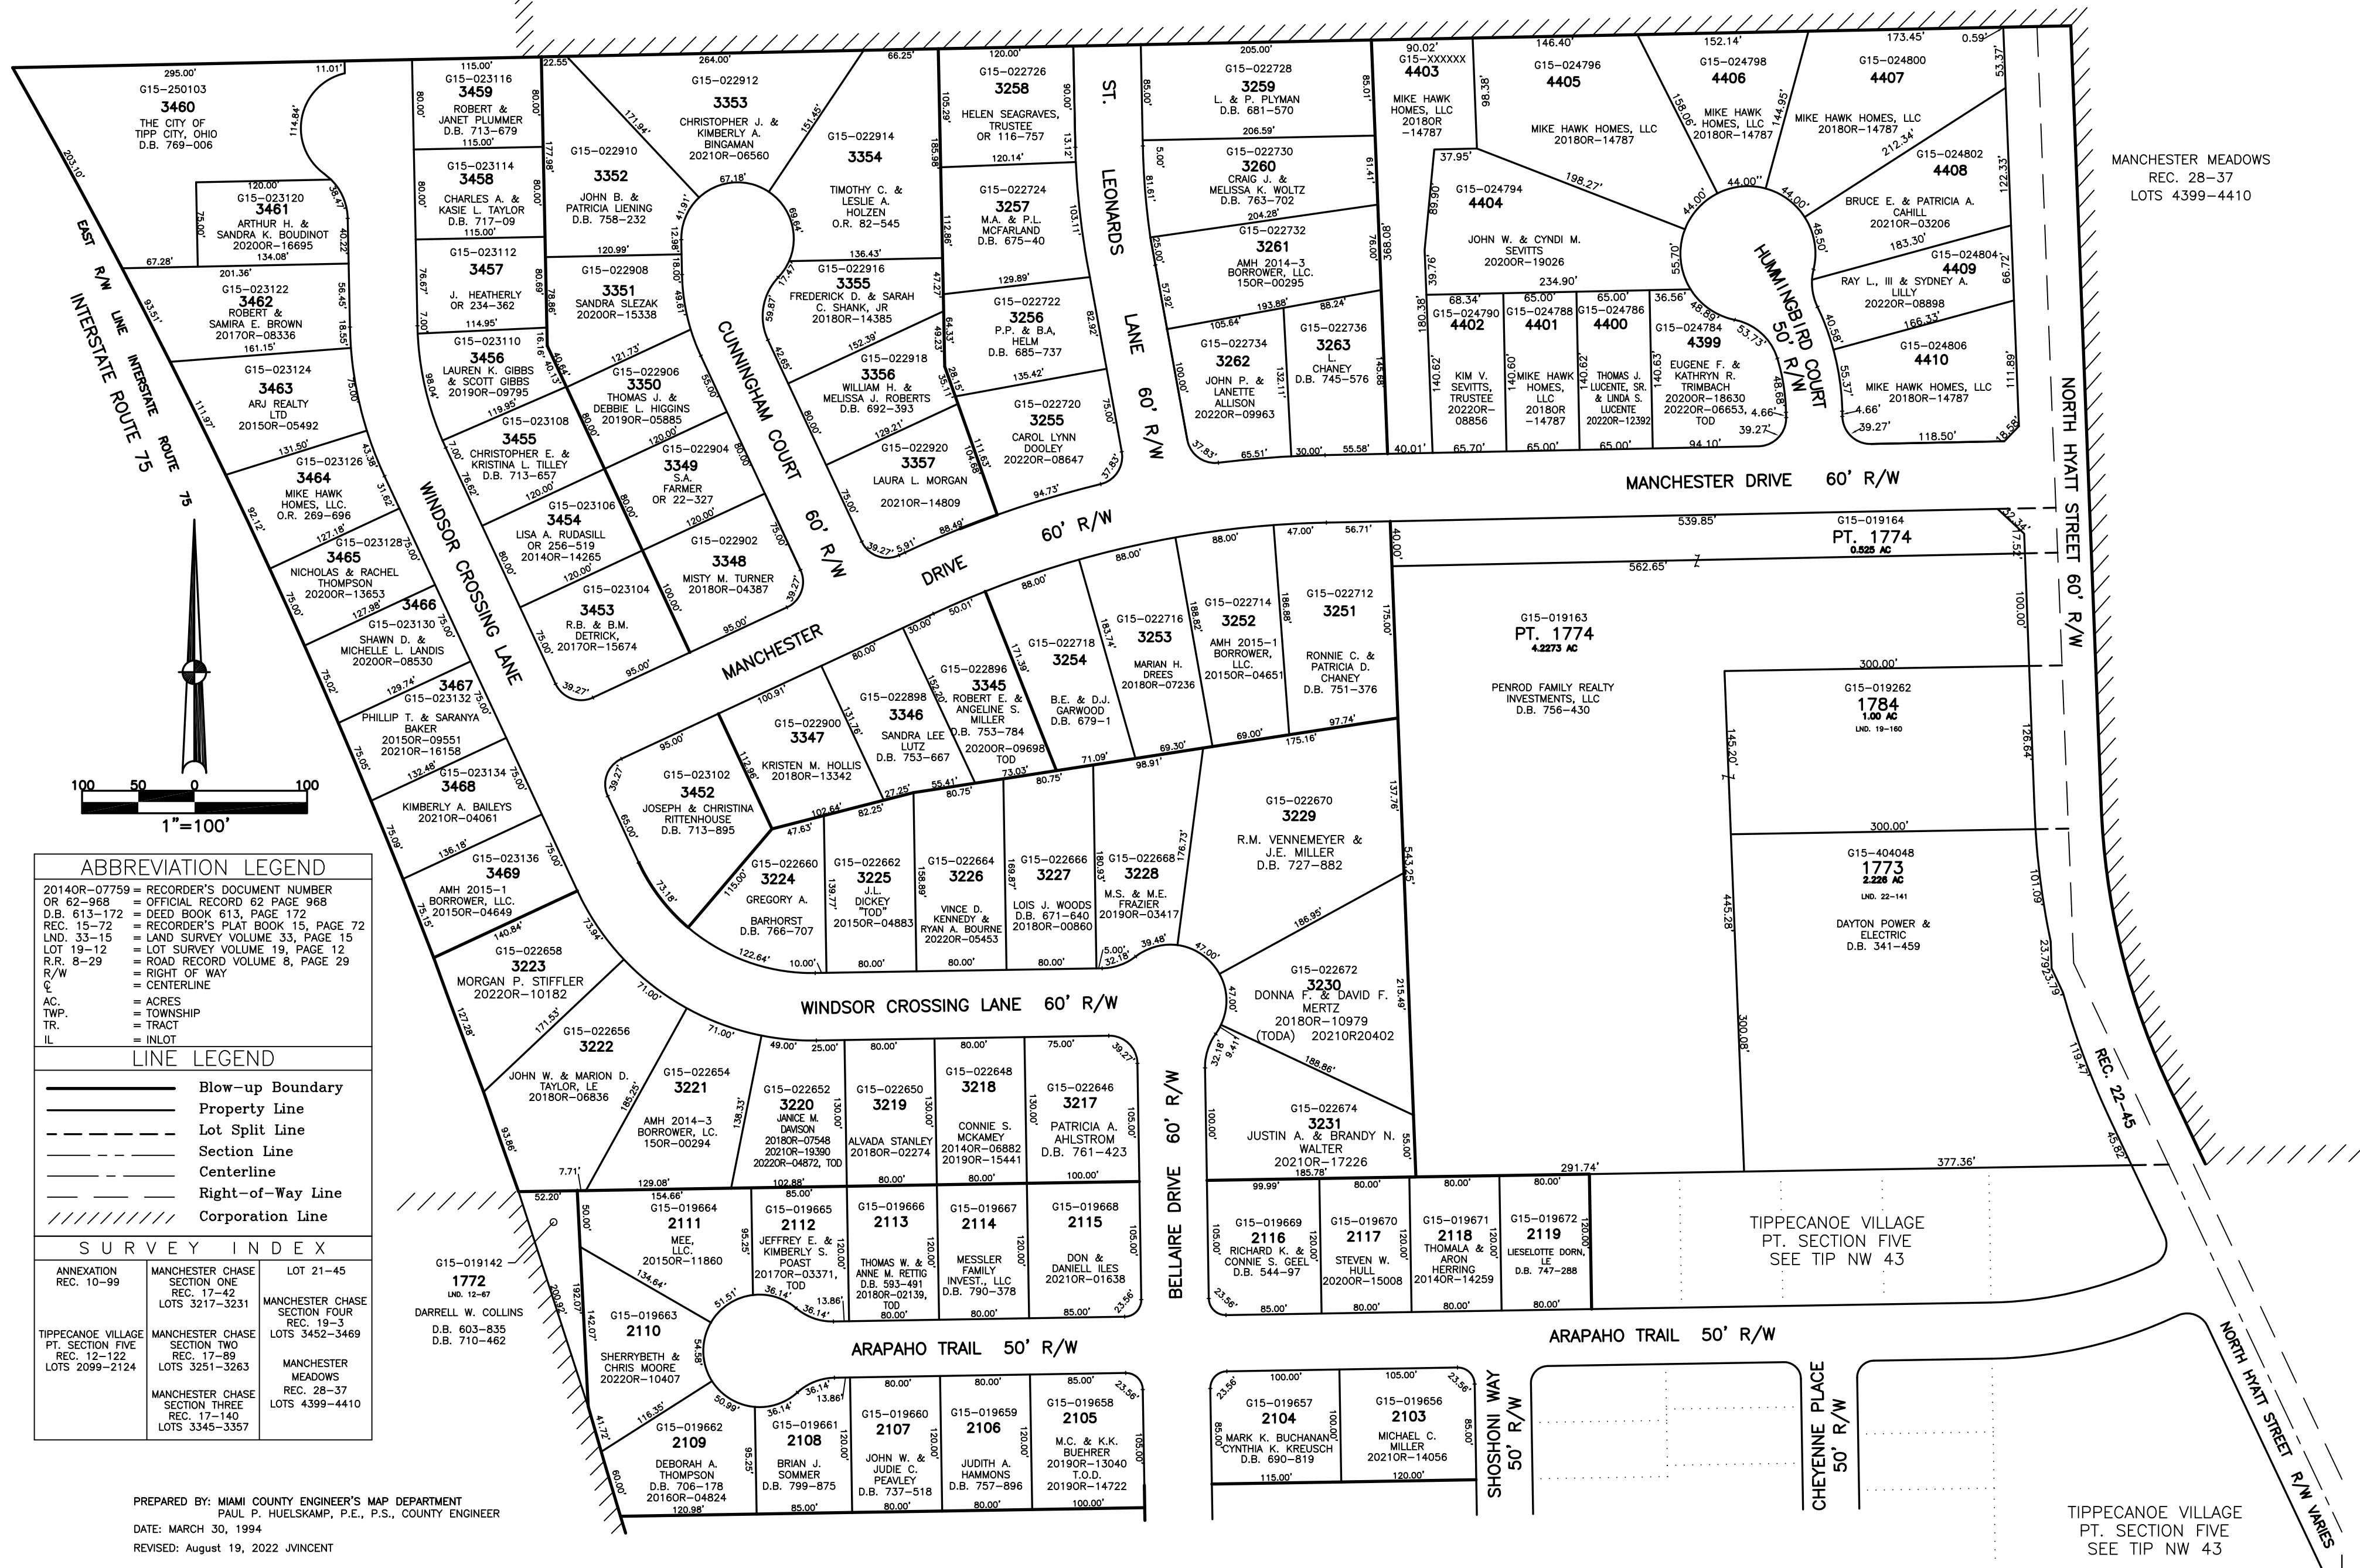

MANCHESTER MEADOWS  
REC. 28-37  
LOTS 4399-4410

TIPPECANOE VILLAGE  
PT. SECTION FIVE  
SEE TIP NW 43

ABBREVIATION LEGEND		
2014OR-07759	=	RECORDER'S DOCUMENT NUMBER OR 62-968
D.B. 613-172	=	OFFICIAL RECORD 62 PAGE 968
REC. 15-72	=	DEED BOOK 613, PAGE 172
LND. 33-15	=	RECORDER'S PLAT BOOK 15, PAGE 72
LOT 19-12	=	LAND SURVEY VOLUME 33, PAGE 15
R.R. 8-29	=	LOT SURVEY VOLUME 19, PAGE 12
R/W	=	ROAD RECORD VOLUME 8, PAGE 29
☐	=	RIGHT OF WAY
—	=	CENTERLINE
AC.	=	ACRES
TWP.	=	TOWNSHIP
TR.	=	TRACT
IL	=	INLOT

LINE LEGEND	
—	Blow-up Boundary
—	Property Line
---	Lot Split Line
---	Section Line
---	Centerline
---	Right-of-Way Line
---	Corporation Line

SURVEY INDEX		
ANNEXATION REC. 10-99	MANCHESTER CHASE SECTION ONE REC. 17-42 LOTS 3217-3231	LOT 21-45
TIPPECANOE VILLAGE PT. SECTION FIVE REC. 12-122 LOTS 2099-2124	MANCHESTER CHASE SECTION TWO REC. 17-89 LOTS 3251-3263	MANCHESTER CHASE SECTION FOUR REC. 19-3 LOTS 3452-3469
	MANCHESTER CHASE SECTION THREE REC. 17-140 LOTS 3345-3357	MANCHESTER MEADOWS REC. 28-37 LOTS 4399-4410

PREPARED BY: MIAMI COUNTY ENGINEER'S MAP DEPARTMENT  
PAUL P. HUELSKAMP, P.E., P.S., COUNTY ENGINEER  
DATE: MARCH 30, 1994  
REVISED: August 19, 2022 JVINCENT