

PIQUA Corporation

N.W. SECTION

PLAT NO 48
SCALE 1-INCH-60 FEET
PARCEL NUMBER N44-_____

LAKEWOOD SUBD.
REC. 12 PG. 98
Lots 7321 - 7328

N44-073451
7324

DANIEL E &
MICHELLE L.
GALLAGHER
2021OR-04920

7325

Larry D. & Elizabeth J.
Ford
2014OR-10366

7326

Pending Replat
Zechman
01/17/2024 DC


J.R. & M.M. SEVER
D.B. 784-457
2023OR-14222 (0.165 AC)
TOTAL

P4 OL 148
LND. 62-83

P4 OL 147
0.121 AC

SEE PLAT.
N.W. 47

642.9

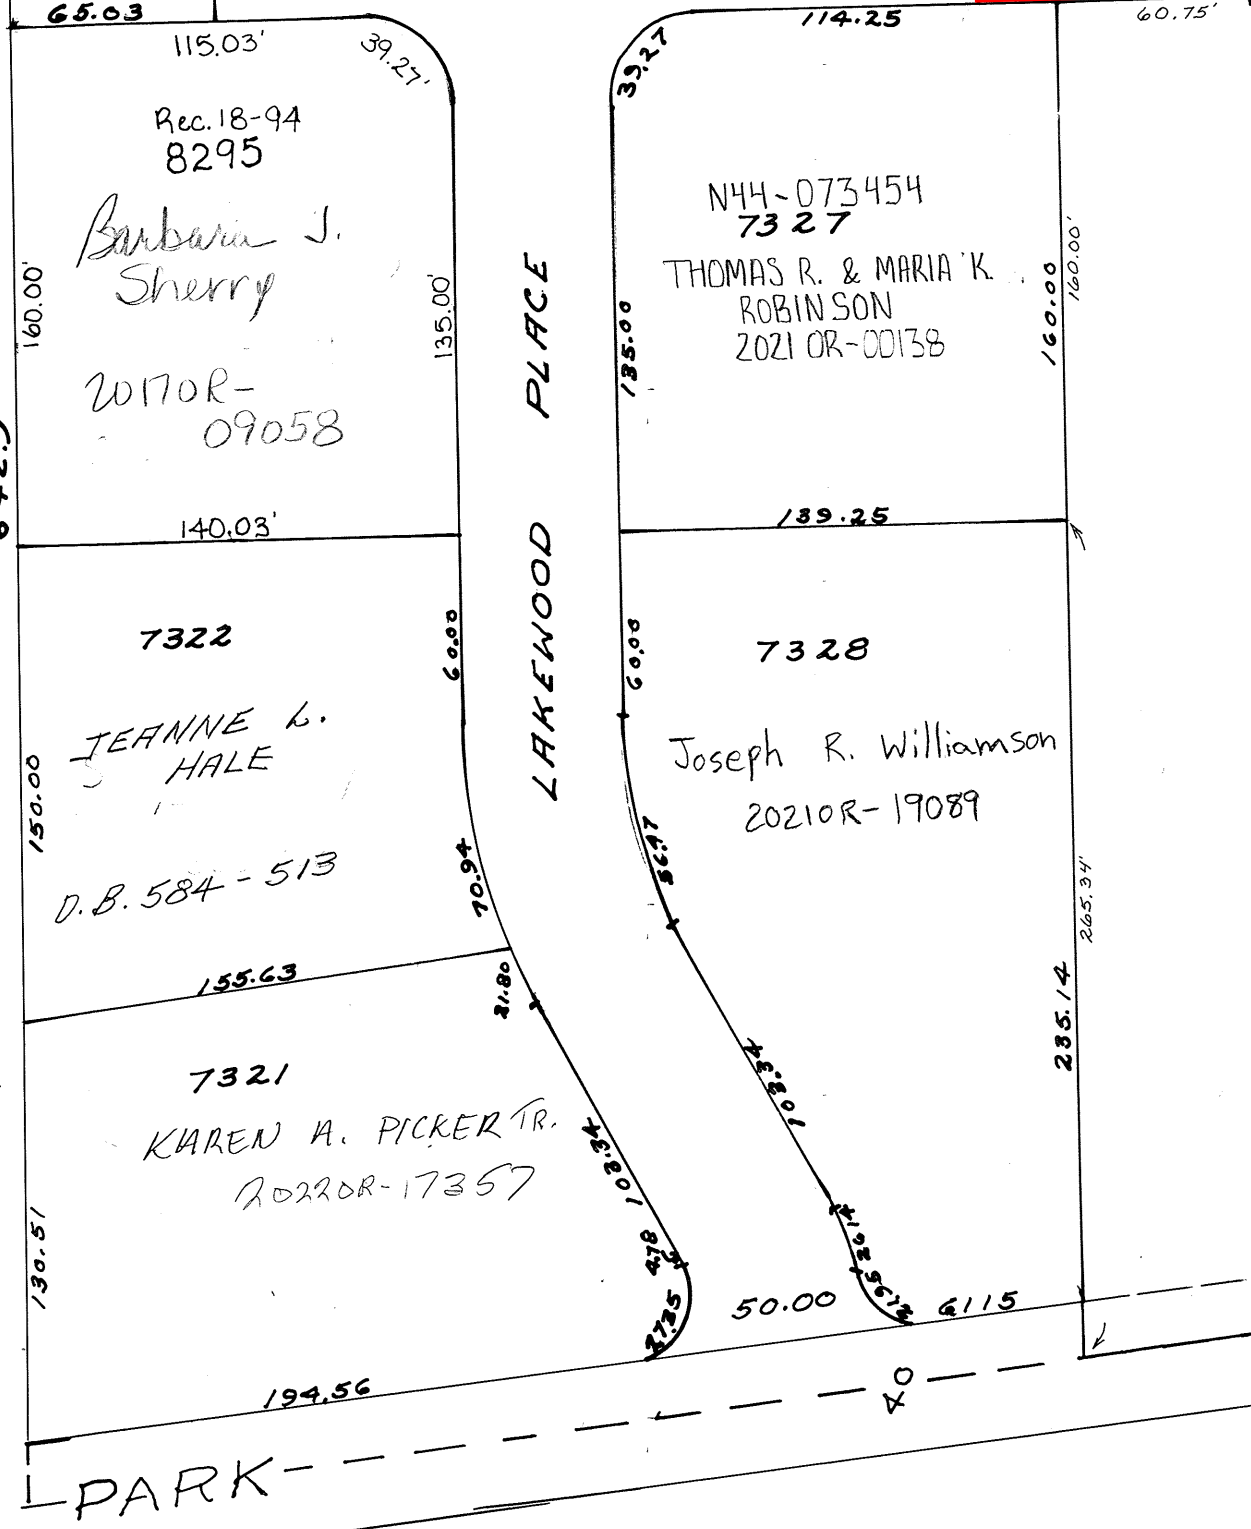

PARK

AVENUE

60

REVISED: 1/2/24