


SECTION 12
TOWN 1
RANGE 10

CITY OF TROY
MIAMI COUNTY, OHIO

PARCEL ID NUMBER
R50-_____

PLAT NE 121

(SEC. 7)

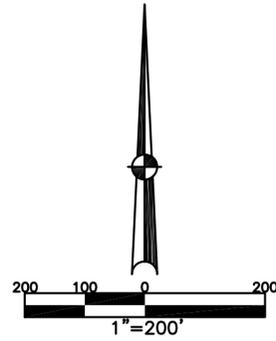


ABBREVIATION LEGEND	
2014OR-07759	= RECORDER'S DOCUMENT NUMBER
OR 257-619	= OFFICIAL RECORD 257 PAGE 619
D.B. 613-172	= DEED BOOK 613, PAGE 172
REC. 15-72	= RECORDER'S PLAT BOOK 15, PAGE 72
LND. 33-15	= LAND SURVEY VOLUME 33, PAGE 15
LOT 19-12	= LOT SURVEY VOLUME 19, PAGE 12
R.R. 8-29	= ROAD RECORD VOLUME 8, PAGE 29
R/W	= RIGHT OF WAY
⊕	= CENTERLINE
AC.	= ACRES
TWP.	= TOWNSHIP
TR.	= TRACT
Ⓞ	= LOT CREATED BY RECORDER'S PLAT

LINE LEGEND	
	Blow-up Boundary
	Property Line
	Lot Split Line
	Section Line
	Centerline
	Right-of-Way Line
	Corporation Line

SURVEY INDEX	
LND. 22-164	REC. 12-114
LND. 42-77	REC. 19-129
LND. 42-180	REC. 20-61
LND. 50-155 & A	REC. 21-73
LND. 51-40	REC. 22-43
LND. 58-122	REC. 23-52
LND. 58-135	REC. 28-76
LND. 59-185	
LND. 60-6*	
LND. 63-102	

* PENDING SPLIT & COMBINE

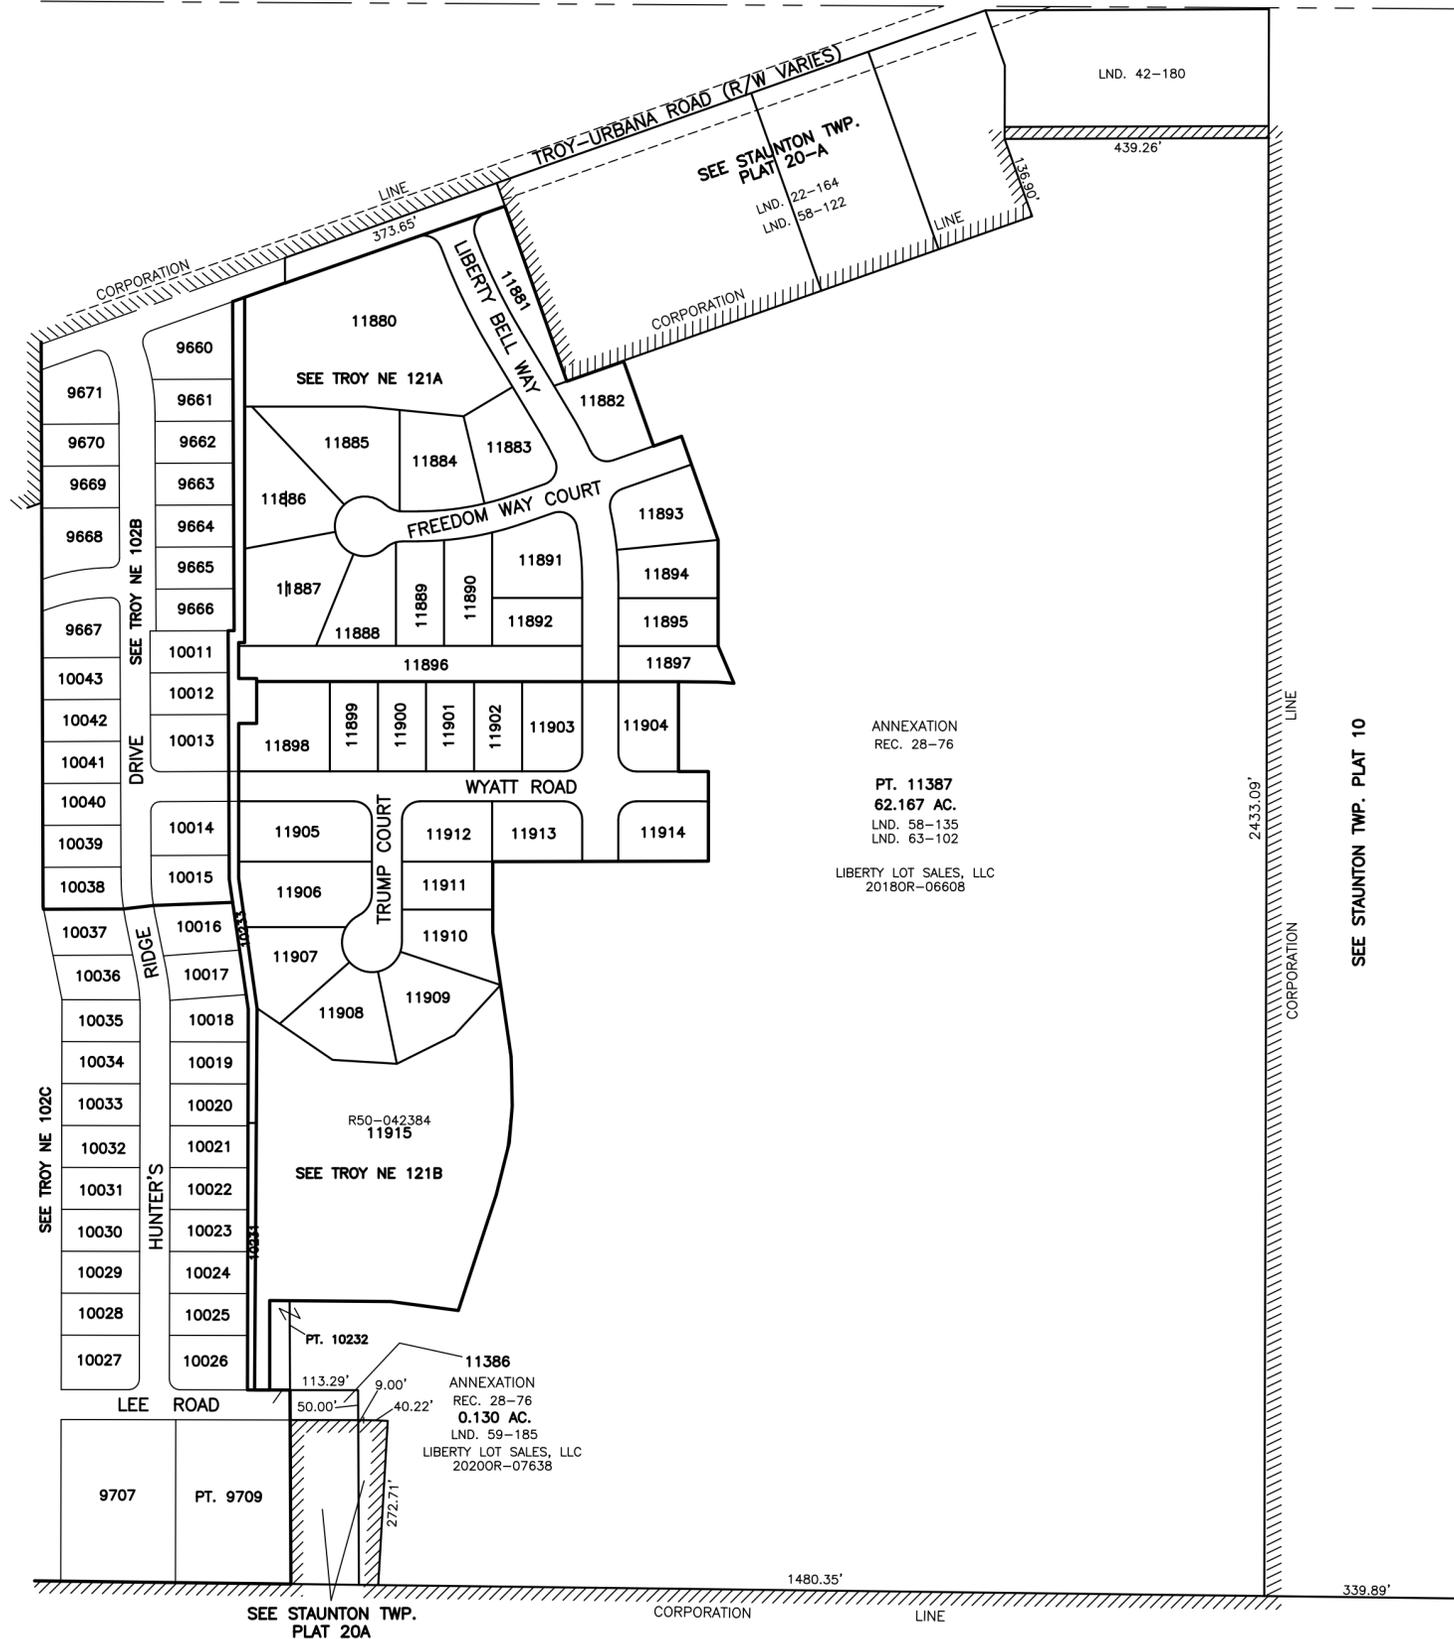

ANNEXATION
REC. 28-76

PT. 11387
62.167 AC.
LND. 58-135
LND. 63-102

LIBERTY LOT SALES, LLC
2018OR-06608

ANNEXATION
REC. 28-76
0.130 AC.
LND. 59-185
LIBERTY LOT SALES, LLC
2020OR-07638

PREPARED BY: MIAMI COUNTY ENGINEER'S MAP DEPARTMENT
PAUL P. HUELSKAMP PE, PS, COUNTY ENGINEER
DATE: February 4, 2021 MSTORMS
REVISED: October 15, 2025 PBENNETT

(SEC. 6)