


# CITY OF PIQUA MIAMI COUNTY, OHIO

PARCEL NUMBER  
N44-\_\_\_\_\_

N.W. 59

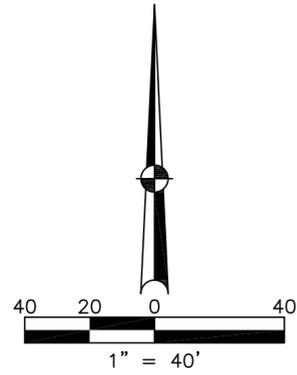

ABBREVIATION LEGEND		
2014OR-00759	=	RECORDER'S DOCUMENT NUMBER
OR 406-509	=	OFFICIAL RECORD 406 PAGE 509
D.B. 613-172	=	DEED BOOK 613, PAGE 172
REC. 15-72	=	RECORDER'S PLAT BOOK 15, PAGE 72
LND. 33-15	=	LAND SURVEY VOLUME 33, PAGE 15
LOT 19-12	=	LOT SURVEY VOLUME 19, PAGE 12
R.R. 8-29	=	ROAD RECORD VOLUME 8, PAGE 29
R/W	=	RIGHT OF WAY
C	=	CENTERLINE
AC.	=	ACRES
TWP.	=	TOWNSHIP
TR.	=	TRACT
IL	=	INLOT


  

LINE LEGEND	
—	Blow-up Boundary
—	Property Line
---	Lot Split Line
---	Section Line
---	Centerline
---	Right-of-Way Line
---	Corporation Line

SURVEY INDEX		
LND	LOT	REC
		REC. 2-224

NOTE: ALL LOTS LISTED ARE OWNED BY THE PIQUA BOARD OF EDUCATION. VARIATIONS IN THE NAMES LISTED REFLECT VARIATIONS IN THE NAME OF THE GRANTEE AS LISTED ON THEIR RESPECTIVE DEEDS.

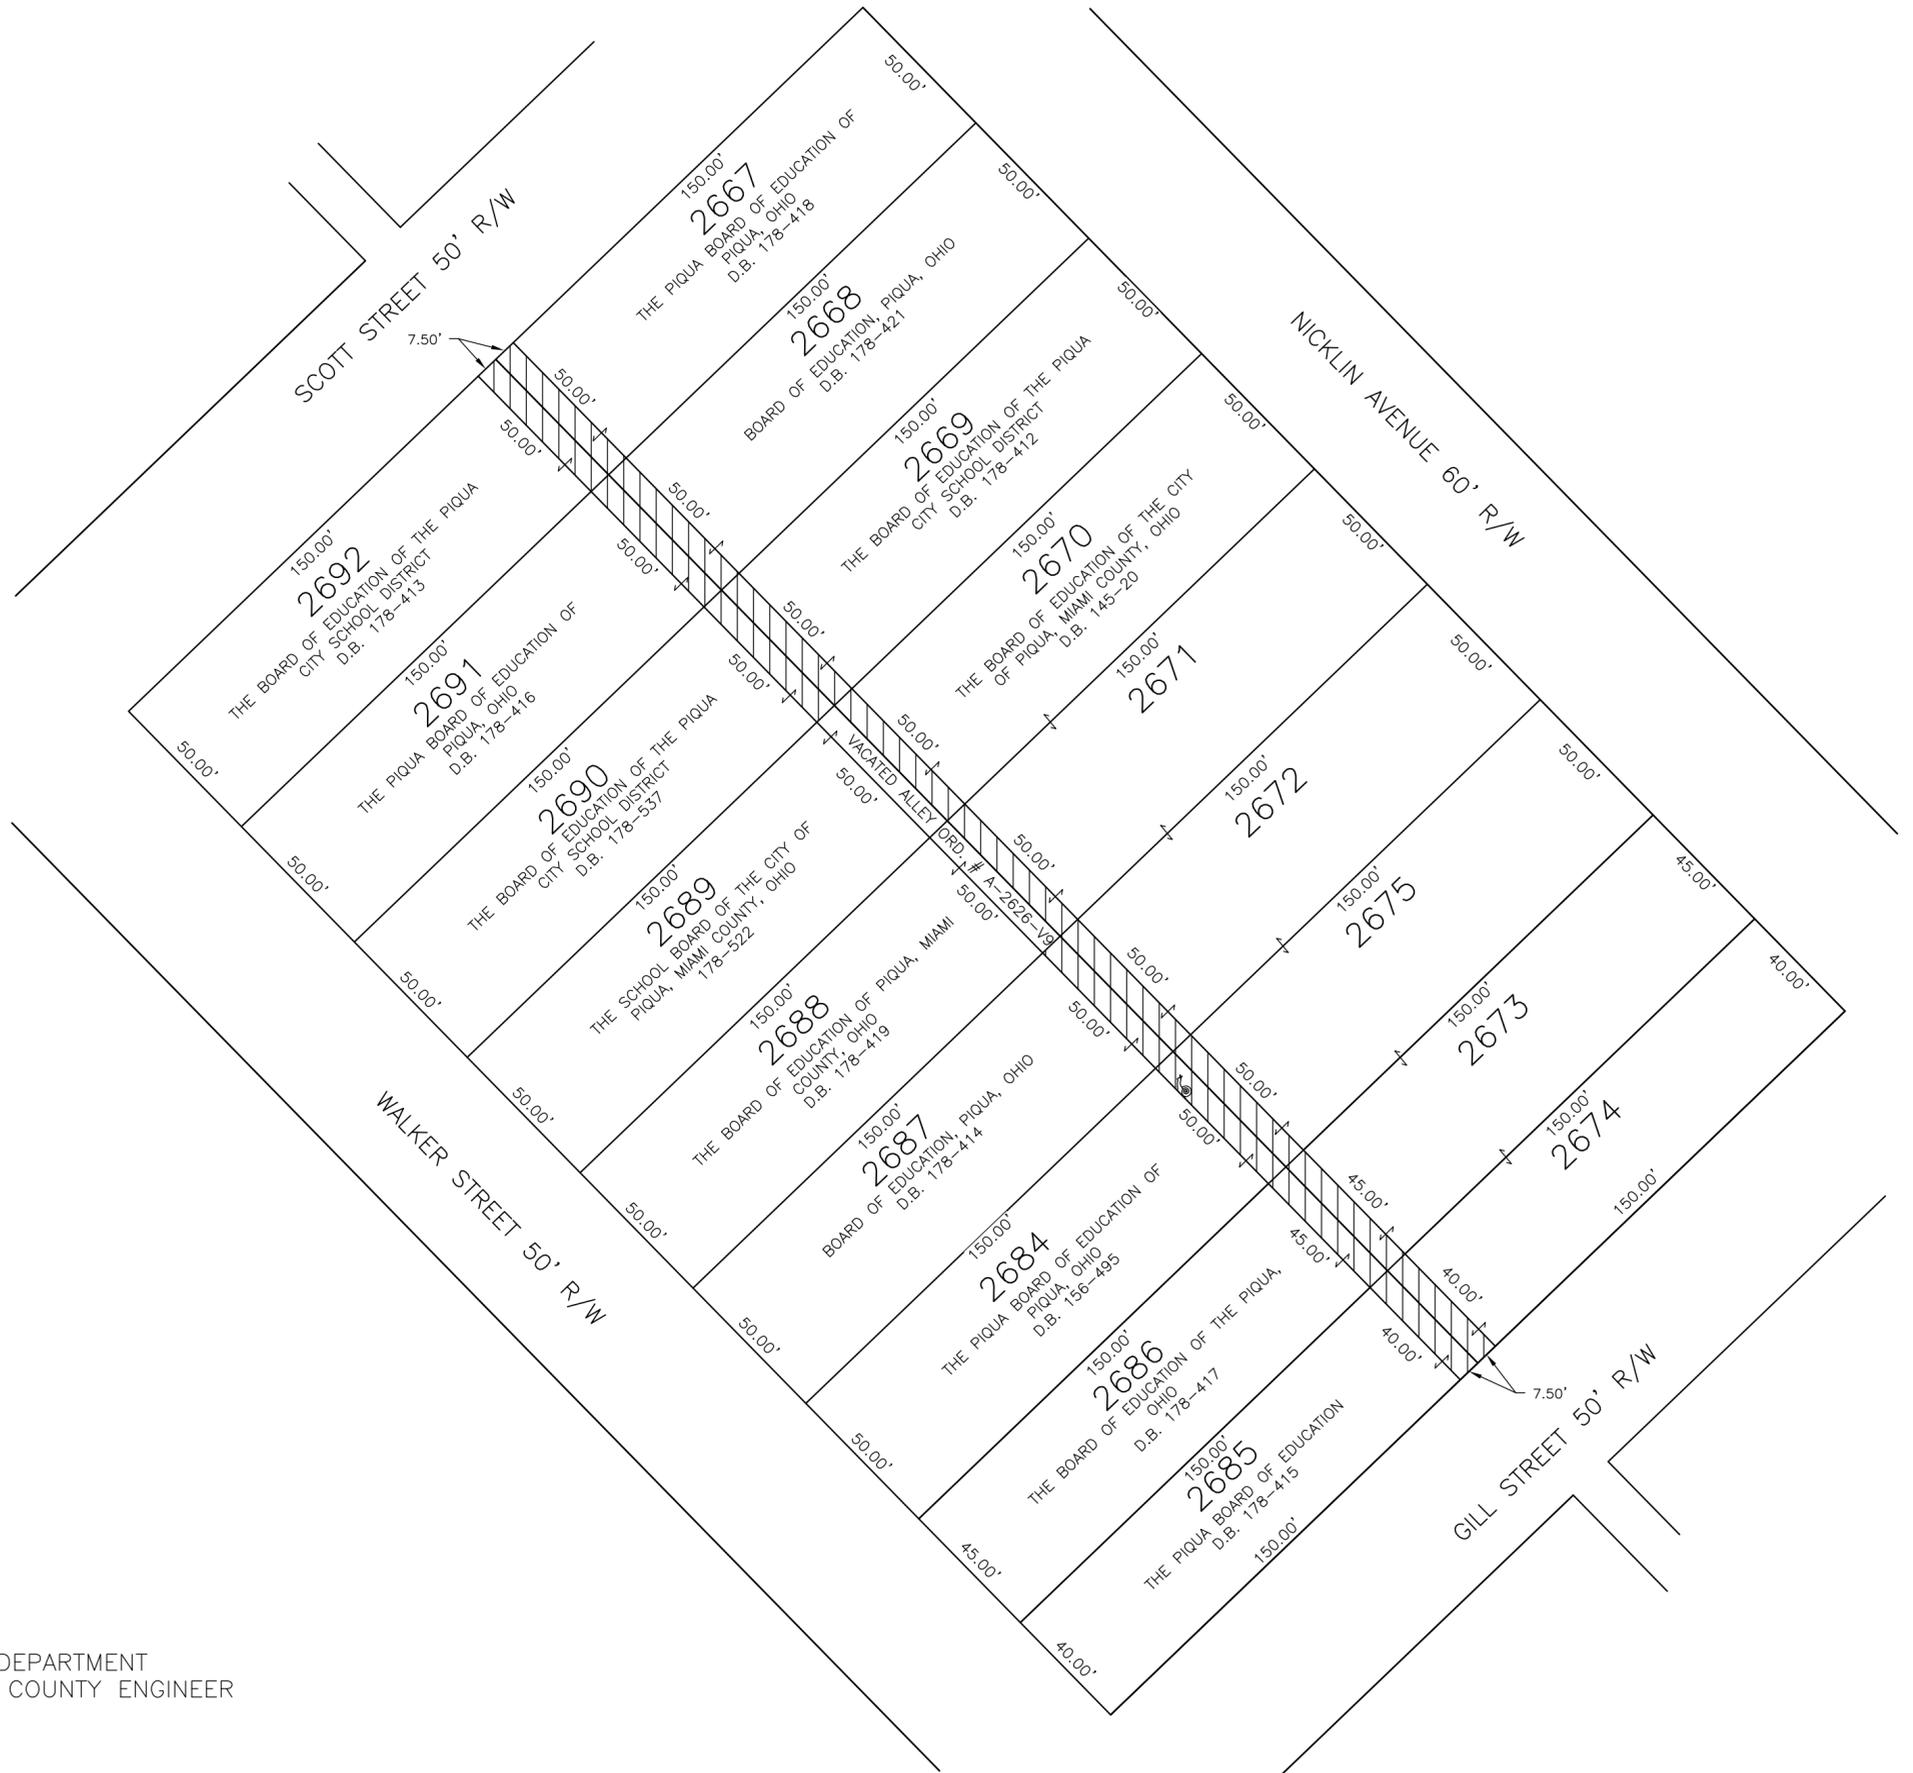

PREPARED BY: MIAMI COUNTY ENGINEER'S MAP DEPARTMENT  
PAUL P. HUELSKAMP, P.E., P.S., COUNTY ENGINEER

DATE: SEP. 09, 2022 JZWEZ

REVISED: Jan. 27, 2023 ASMITH