


CITY OF PIQUA
MIAMI COUNTY, OHIO

SECTION 7 TOWN 6 RANGE 6

PARCEL NUMBER
N44-_____


PLAT NW 88

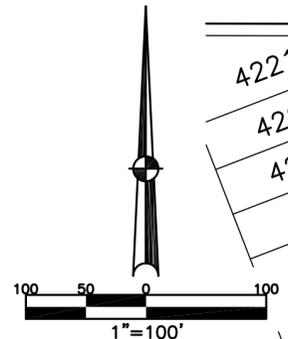

ABBREVIATION LEGEND		
2014OR-07759	=	RECORDER'S DOCUMENT NUMBER
OR 485-781	=	OFFICIAL RECORD 485 PAGE 781
D.B. 613-172	=	DEED BOOK 613, PAGE 172
REC. 15-72	=	RECORDER'S PLAT BOOK 15, PAGE 72
LND. 33-15	=	LAND SURVEY VOLUME 33, PAGE 15
LOT 19-12	=	LOT SURVEY VOLUME 19, PAGE 12
R.R. 8-29	=	ROAD RECORD VOLUME 8, PAGE 29
R/W	=	RIGHT OF WAY
C	=	CENTERLINE
AC.	=	ACRES
TWP.	=	TOWNSHIP
TR.	=	TRACT
OL	=	OUTLOT

LINE LEGEND	
	Blow-up Boundary
	Property Line
	Lot Split Line
	Section Line
	Centerline
	Right-of-Way Line
	Corporation Line

SURVEY INDEX		
LOT 8-88	LND. 49-183	REC. 2-68
LOT 14-27	LND. 53-101	
LOT 15-150	LND. 54-50	
LOT 17-5	LND. 55-108	
LOT 18-58	LND. 63-122	
LOT 19-102		
LOT 22-67		
LOT 22-113		
LOT 23-170		
LOT 24-135		

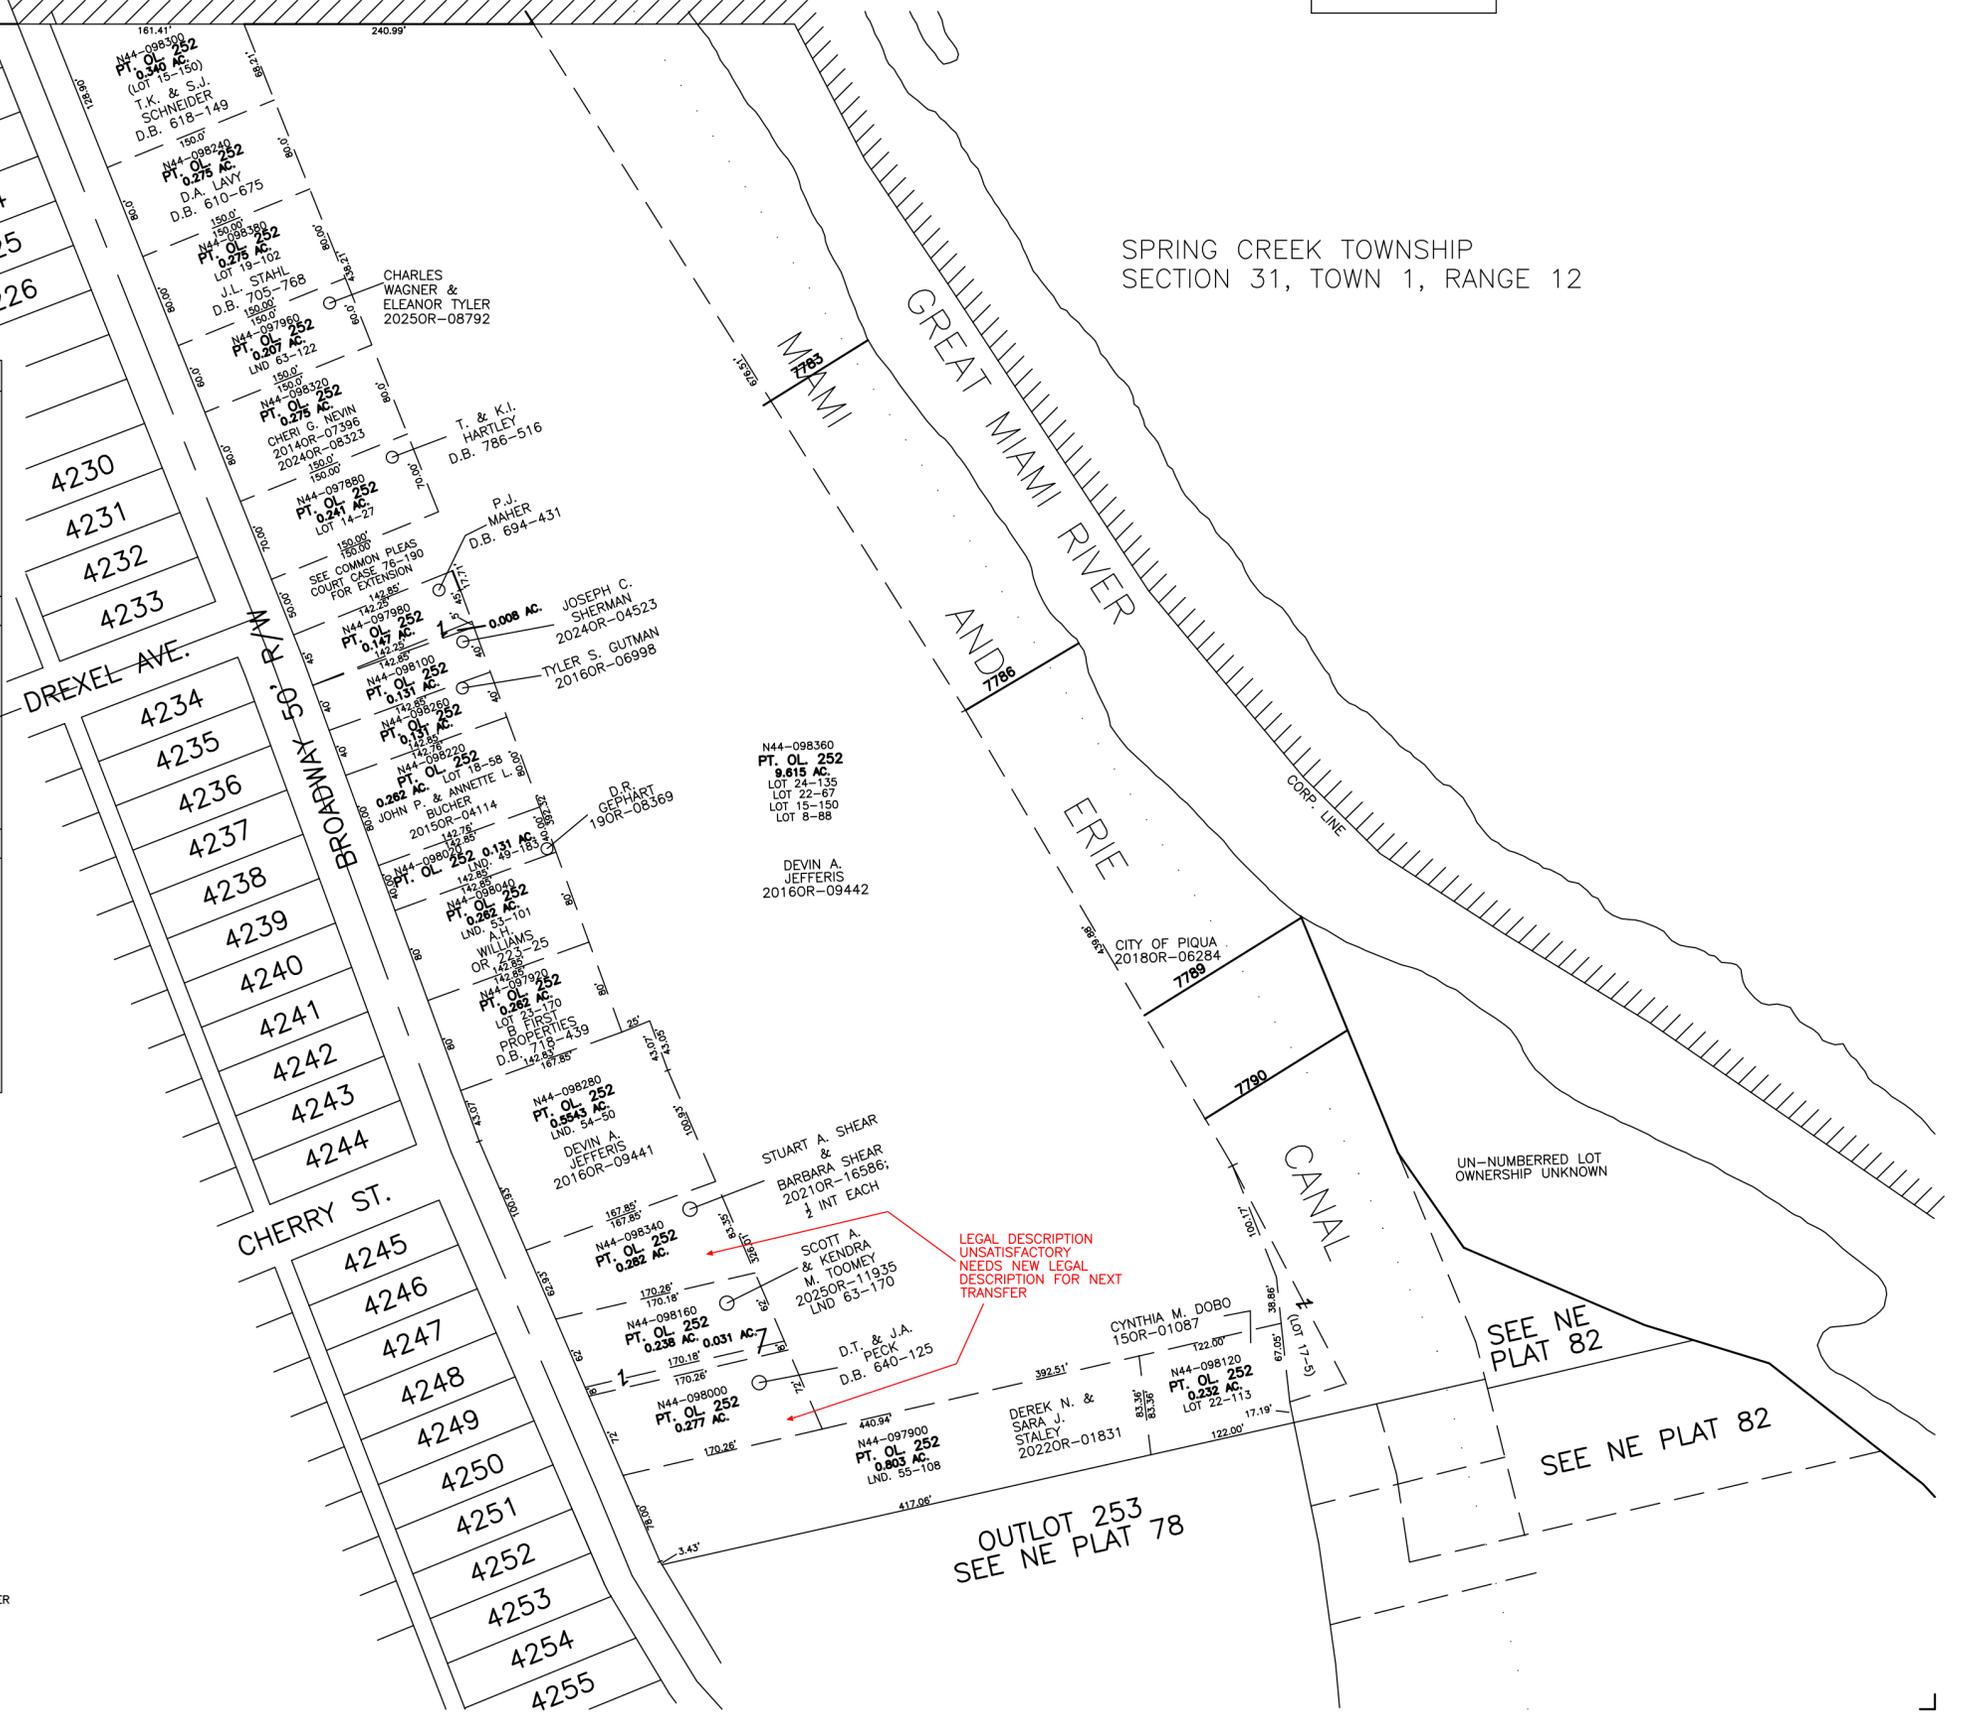

PREPARED BY: MIAMI COUNTY ENGINEER'S MAP DEPARTMENT
PAUL F. HUELSKAMP, P.E., P.S., COUNTY ENGINEER
DATE: FEBRUARY 18, 2014 DV
REVISED: September 26, 2025 PBENNETT