


SECTION 12
TOWN 8
RANGE 5

CITY OF PIQUA
MIAMI COUNTY, OHIO

PARCEL ID NUMBER
N44-_____

PLAT NW 128

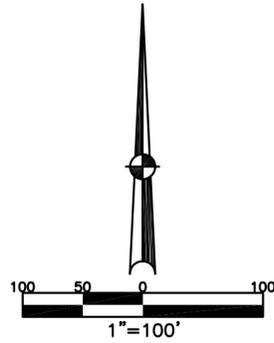

ABBREVIATION LEGEND	
2014OR-07759	= RECORDER'S DOCUMENT NUMBER
OR 49-567	= OFFICIAL RECORD 49 PAGE 567
D.B. 613-172	= DEED BOOK 613, PAGE 172
REC. 15-72	= RECORDER'S PLAT BOOK 15, PAGE 72
LND. 33-15	= LAND SURVEY VOLUME 33, PAGE 15
LOT 19-12	= LOT SURVEY VOLUME 19, PAGE 12
R.R. 8-29	= ROAD RECORD VOLUME 8, PAGE 29
R/W	= RIGHT OF WAY
C	= CENTERLINE
AC.	= ACRES
TWP.	= TOWNSHIP
TR.	= TRACT
IL	= INLOT


SURVEY INDEX		
LND. 6-128	REC. 8-150	RS 54
LND. 37-134	REC. 9-1	
LND. 12-161	REC. 13-24	
	REC. 14-88	
	REC. 14-109	
	REC. 15-138	
	REC. 16-53	

ECHO HILLS SUBDIVISION

LOTS 6154 THRU 6169

REC. BK. 9 PG. 1

OL. 320 - ANNEXED BY REC. 8-150

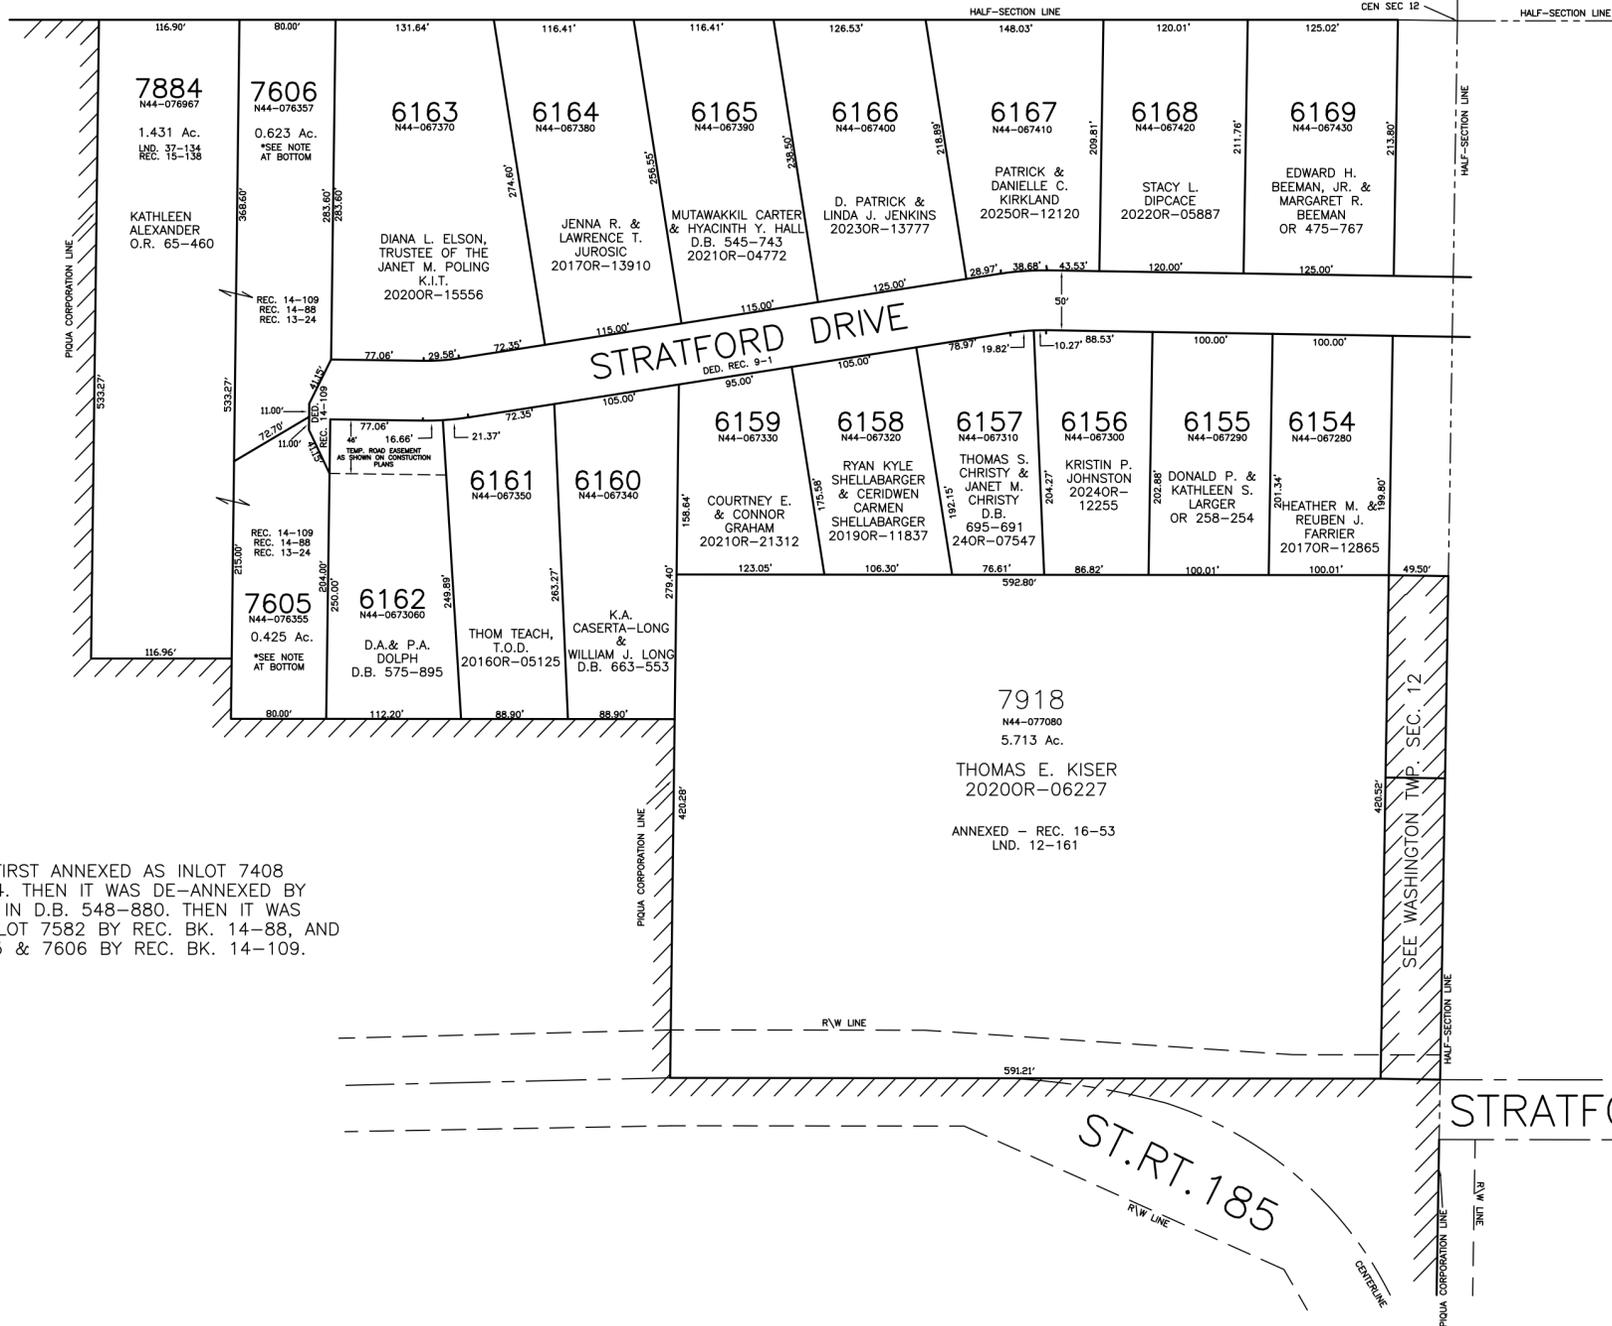

*NOTE:

THIS PARCEL WAS FIRST ANNEXED AS INLOT 7408 BY REC. BK. 13-24. THEN IT WAS DE-ANNEXED BY REFERENDUM FILED IN D.B. 548-880. THEN IT WAS RE-ANNEXED AS INLOT 7582 BY REC. BK. 14-88, AND REPLATTED TO 7605 & 7606 BY REC. BK. 14-109.

PREPARED BY: MIAMI COUNTY ENGINEER'S MAP DEPARTMENT
PAUL P. HUELSKAMP P.E., P.S., COUNTY ENGINEER
DATE: MARCH, 1993

REVISED: October 22, 2025 JBOGART