


SECTION 13  
TOWN 8  
RANGE 5


CITY OF PIQUA  
MIAMI COUNTY, OHIO

PARCEL ID NUMBER  
N44-\_\_\_\_\_

PLAT NW 135

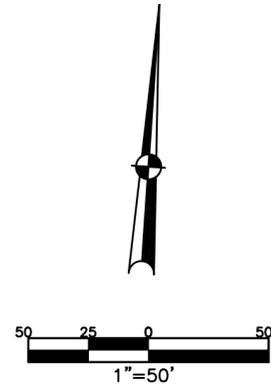

ABBREVIATION LEGEND		
2014OR-07759	=	RECORDER'S DOCUMENT NUMBER
OR 406-509	=	OFFICIAL RECORD 406 PAGE 509
D.B. 613-172	=	DEED BOOK 613, PAGE 172
REC. 15-72	=	RECORDER'S PLAT BOOK 15, PAGE 72
LND. 33-15	=	LAND SURVEY VOLUME 33, PAGE 15
LOT 19-12	=	LOT SURVEY VOLUME 19, PAGE 12
R.R. 8-29	=	ROAD RECORD VOLUME 8, PAGE 29
R/W	=	RIGHT OF WAY
C	=	CENTERLINE
AC.	=	ACRES
TWP.	=	TOWNSHIP
TR.	=	TRACT
IL	=	INLOT
LINE LEGEND		
	=	Blow-up Boundary
	=	Property Line
	=	Lot Split Line
	=	Section Line
	=	Centerline
	=	Right-of-Way Line
	=	Corporation Line
SURVEY INDEX		
REC. 8-149		
REC. 10-46		

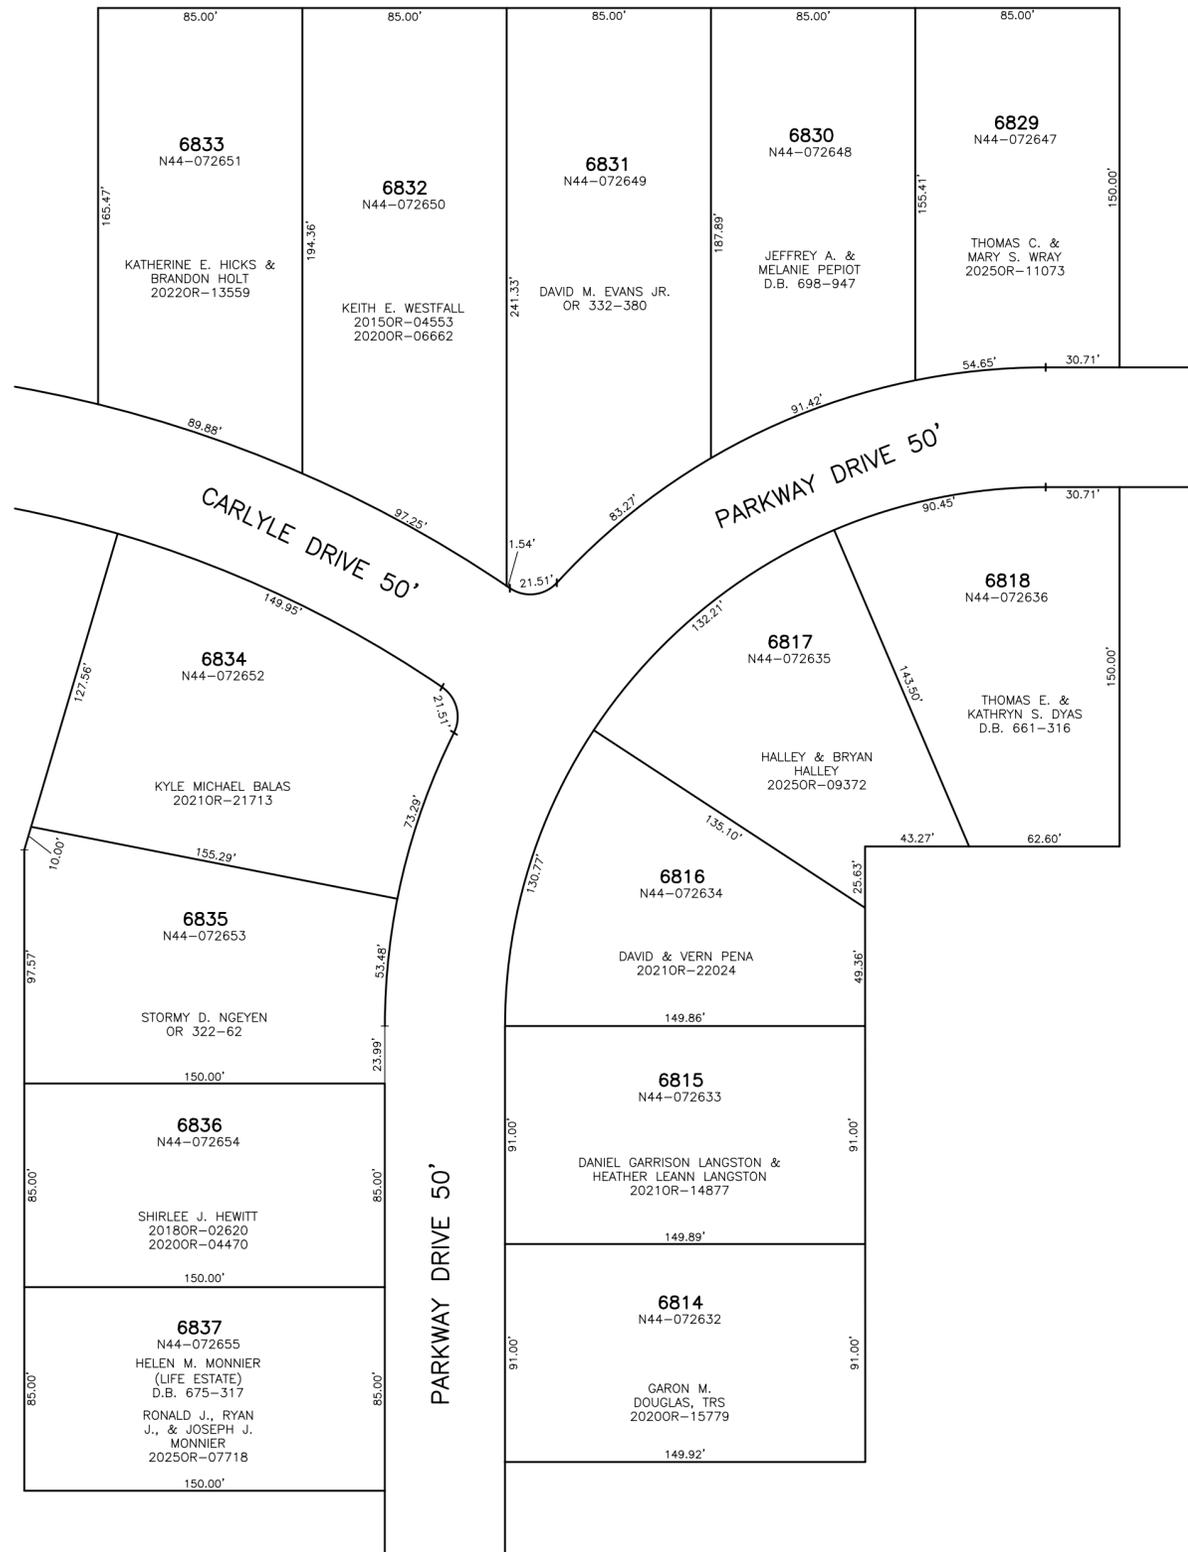

ANNEXATION  
REC. 8-149  
PARK RIDGE SUBDIVISION  
SECTION 4  
REC. 10-46  
LOTS 6814-6618  
6829-6837