


SECTION 12  
TOWN 8  
RANGE 5

CITY OF PIQUA  
MIAMI COUNTY, OHIO

PARCEL ID NUMBER  
N44-\_\_\_\_\_

PLAT NW 149

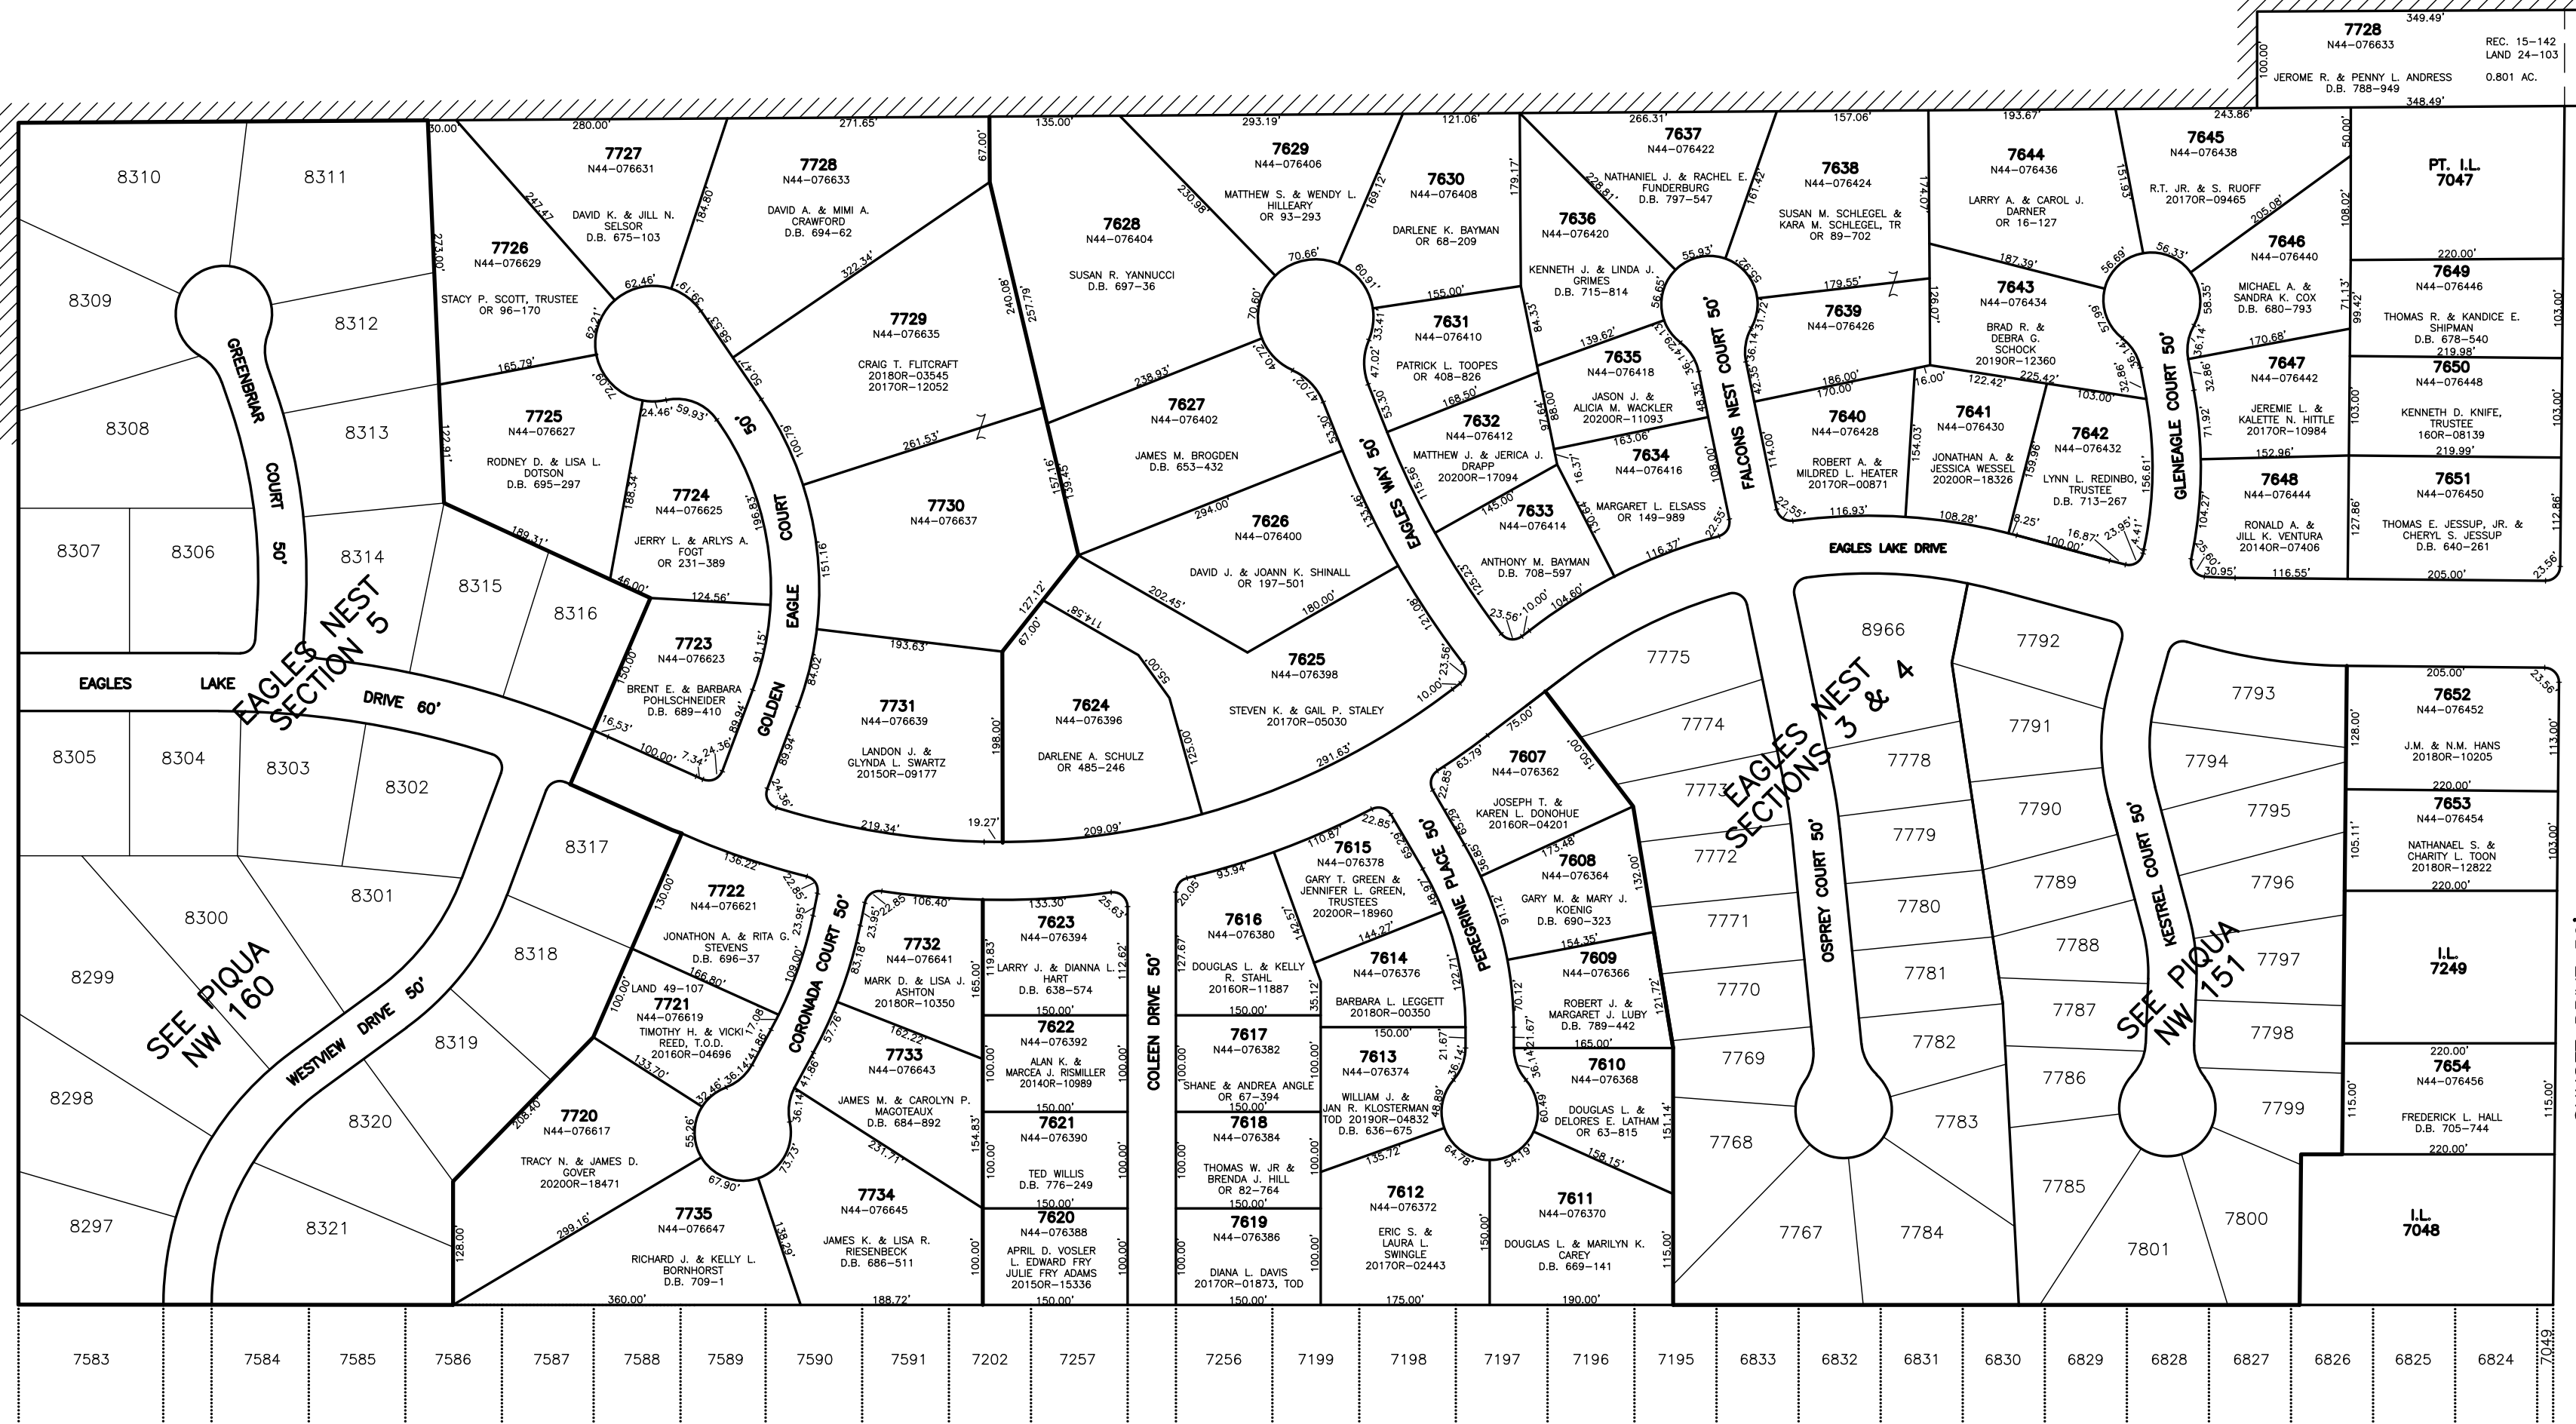

ANNEXATION  
REC. 11-18  
LOT 7047

EAGLES NEST  
SUBDIVISION  
SECTION 1  
REC. 14-118  
LOTS 7607-7654

SECTION 2  
REC. 15-39  
LOTS 7720-7735

ANNEXATION PLAT  
LOT 7885  
REC. 15-142

ABBREVIATION LEGEND	LINE LEGEND	SURVEY INDEX
2014OR-07759 = RECORDER'S DOCUMENT NUMBER	— Blow-up Boundary	REC. 11-18
OR 406-509 = OFFICIAL RECORD 406 PAGE 509	— Property Line	REC. 14-118
D.B. 613-172 = DEED BOOK 613, PAGE 172	--- Lot Split Line	REC. 15-39
REC. 15-72 = RECORDER'S PLAT BOOK 15, PAGE 72	--- Section Line	REC. 15-142
LND. 33-15 = LAND SURVEY VOLUME 33, PAGE 15	--- Centerline	
LOT 19-12 = LOT SURVEY VOLUME 19, PAGE 12	--- Right-of-Way Line	
R.R. 8-29 = ROAD RECORD VOLUME 8, PAGE 29	--- Corporation Line	
R/W = RIGHT OF WAY		
C. = CENTERLINE		
AC. = ACRES		
TR. = TRACT		
IL = INLOT		

PREPARED BY: MIAMI COUNTY ENGINEER'S MAP DEPARTMENT  
PAUL P. HUELSKAMP, P.E., P.S., COUNTY ENGINEER  
DATE: MARCH 17, 2014 MB  
REVISED: December 10, 2020 MSTORMS

