


SECTION 7
TOWN 6
RANGE 6

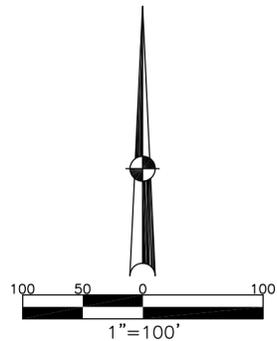


ABBREVIATION LEGEND	
D.B. 613-172	= DEED BOOK 613, PAGE 172
REC. 15-72	= RECORDER'S PLAT BOOK 15, PAGE 72
LND. 33-15	= LAND SURVEY VOLUME 33, PAGE 15
LOT 19-12	= LOT SURVEY VOLUME 19, PAGE 12
R.R. 8-29	= ROAD RECORD VOLUME 8, PAGE 29
R/W	= RIGHT OF WAY
CL	= CENTERLINE
AC.	= ACRES
TWP.	= TOWNSHIP
TR.	= TRACT
Ⓚ	= LOT CREATED BY RECORDER'S PLAT
SURVEY INDEX	
LND. 2 - 93 LND. 2 - 128	REC. 7 - 48 REC. 17 - 4 REC. 29 - 16
R.S. 37	

CITY OF PIQUA
MIAMI COUNTY, OHIO

PARCEL NUMBER
N44-_____

PLAT NW 156

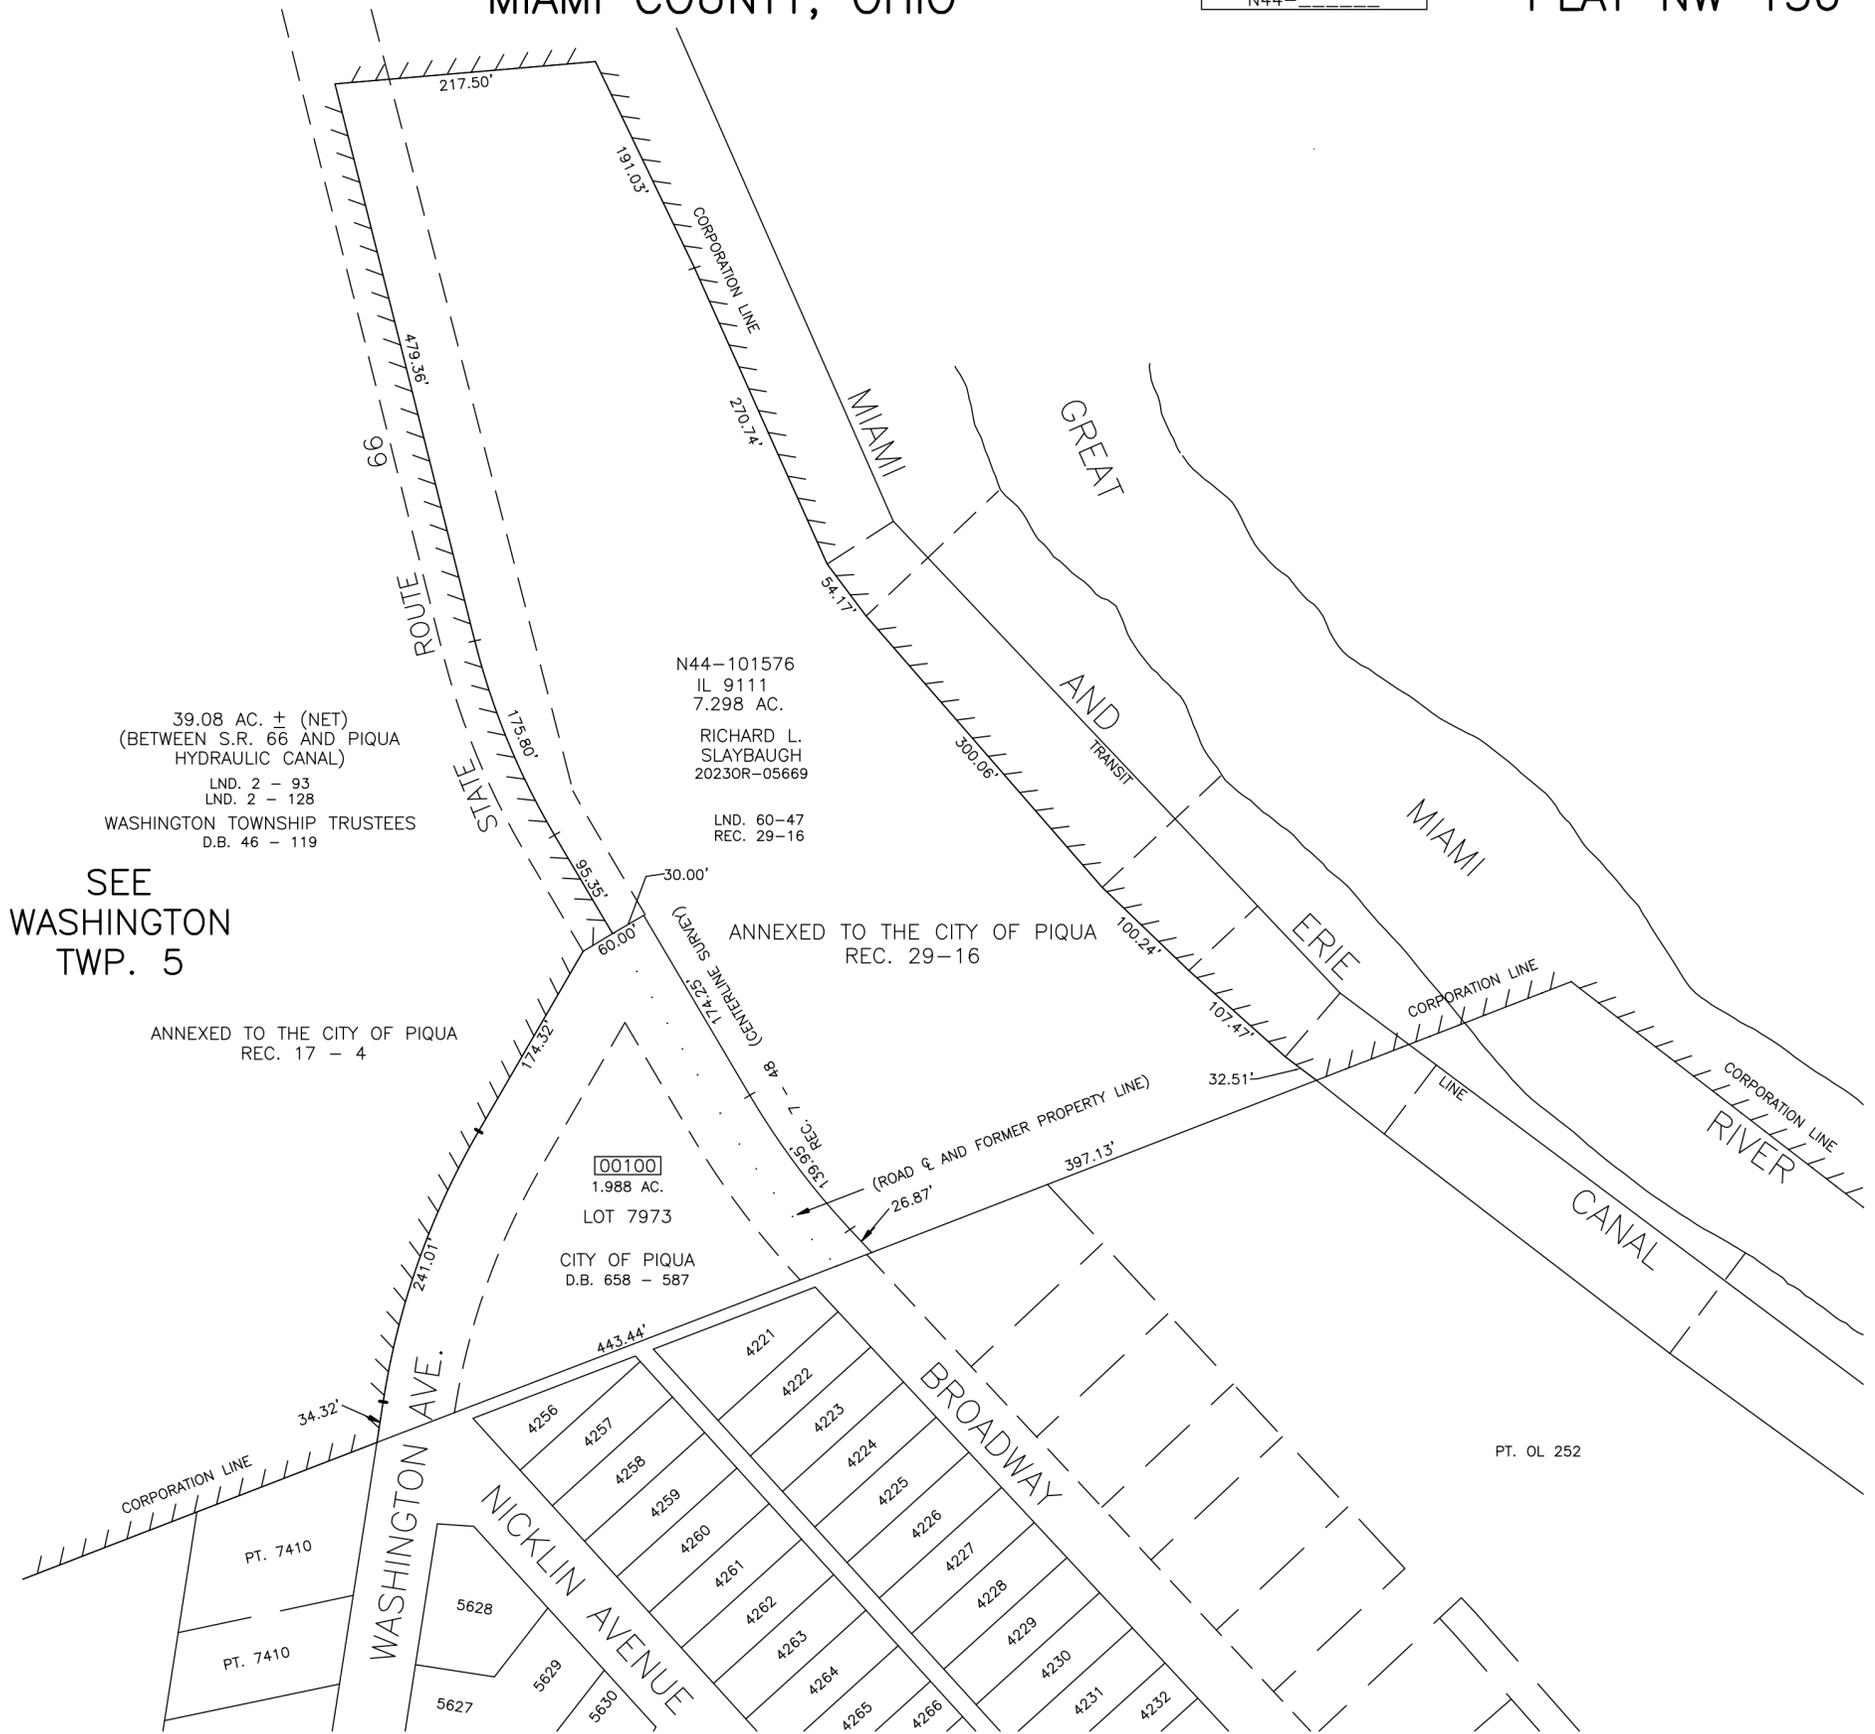

SEE
WASHINGTON
TWP. 5

PREPARED BY: MIAMI COUNTY ENGINEER'S MAP DEPARTMENT
PAUL P. HUELSKAMP PE & PS, COUNTY ENGINEER
DATE: MAY 10, 1995
REVISED: June 1, 2023 JBOGART