


CONCORD TOWNSHIP
MIAMI COUNTY, OHIO

SECTION 6 TOWN 4 RANGE 6
SOUTHWEST QUARTER

PARCEL NUMBER
C06-_____

PLAT 9-B


SEE PLAT 9A

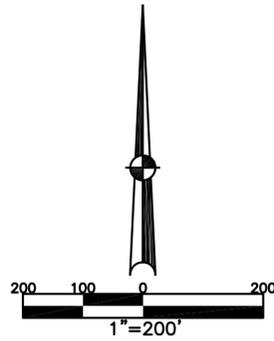

ABBREVIATION LEGEND	
20140R-00759	= RECORDER'S DOCUMENT NUMBER
OR 406-509	= OFFICIAL RECORD 406 PAGE 509
DB 613-172	= DEED BOOK 613, PAGE 172
REC 15-72	= RECORDER'S PLAT BOOK 15, PAGE 72
LND 33-15	= LAND SURVEY VOLUME 33, PAGE 15
LOT 19-12	= LOT SURVEY VOLUME 19, PAGE 12
RR 8-29	= ROAD RECORD VOLUME 8, PAGE 29
R/W	= RIGHT OF WAY
CL	= CENTERLINE
AC	= ACRES
TWP	= TOWNSHIP
TR	= TRACT
(1)	= LOT CREATED BY RECORDER'S PLAT

LINE LEGEND	
	Blow-up Boundary
	Property Line
	Lot Split Line
	Section Line
	Centerline
	Right-of-Way Line
	Corporation Line

SURVEY INDEX	
LND 4-81	
LND 22-20	
LND 31-38	
LND 39-41	
LND 40-131	

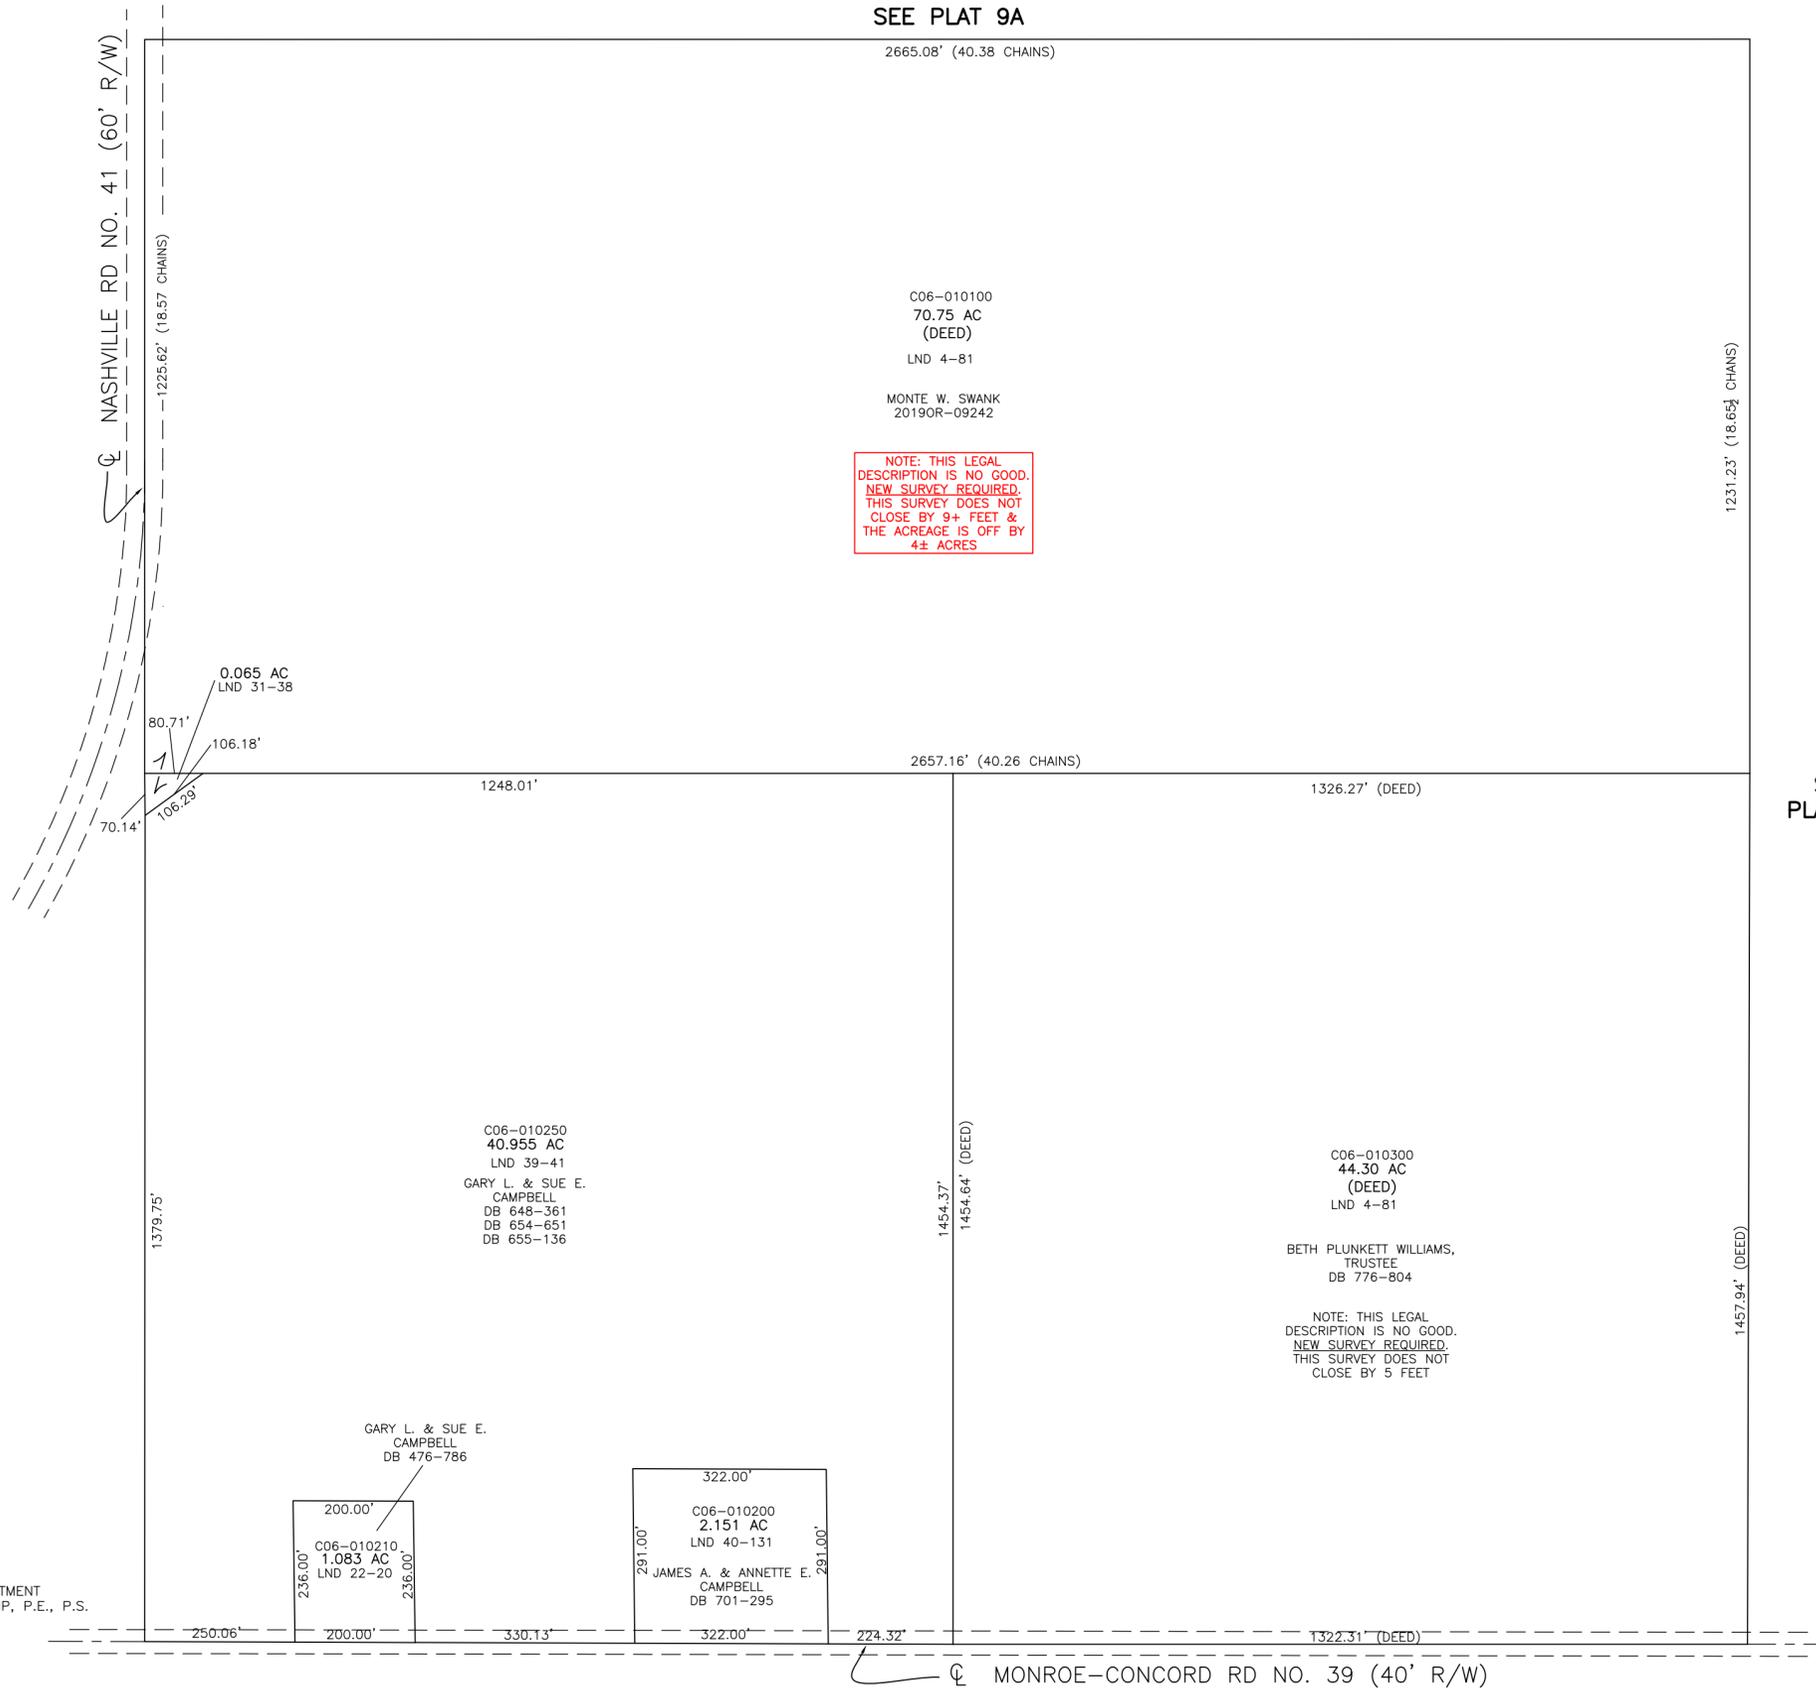

SEE
PLAT 9C

PREPARED BY: MIAMI COUNTY ENGINEER'S MAP DEPARTMENT
COUNTY ENGINEER: PAUL P. HUELSKAMP, P.E., P.S.

DATE: February 14, 2022 MSTORMS

REVISED: August 13, 2025 MSTORMS

MONROE-CONCORD RD NO. 39 (40' R/W)