


SECTION 14
TOWN 8
RANGE 5

CITY OF PIQUA
MIAMI COUNTY, OHIO

PARCEL ID NUMBER
N44-_____

PLAT NW 158

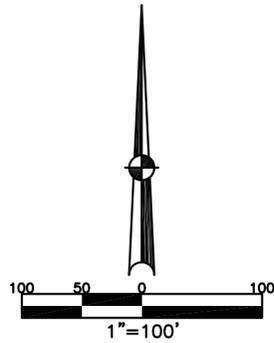


ABBREVIATION LEGEND	
2014OR-07759	= RECORDER'S DOCUMENT NUMBER
OR 305-672	= OFFICIAL RECORD 305 PAGE 672
D.B. 613-172	= DEED BOOK 613, PAGE 172
REC. 15-72	= RECORDER'S PLAT BOOK 15, PAGE 72
LND. 33-15	= LAND SURVEY VOLUME 33, PAGE 15
LOT 19-12	= LOT SURVEY VOLUME 19, PAGE 12
R.R. 8-29	= ROAD RECORD VOLUME 8, PAGE 29
R/W	= RIGHT OF WAY
C	= CENTERLINE
AC.	= ACRES
TWP.	= TOWNSHIP
TR.	= TRACT
IL	= INLOT

LINE LEGEND	
	Blow-up Boundary
	Property Line
	Lot Split Line
	Section Line
	Centerline
	Right-of-Way Line
	Corporation Line

SURVEY INDEX	
DEERFIELD SUBDIVISION SECTION 4 LOTS 8106-8136 REC. 17-136	ANNEXATION REC. 14-134 LOT 20-102 LOT 23-51 LOT 24-32 LOT 24-76
DEERFIELD CROSSING CONDOMINIUM - SECTION 1 LOTS 7958 & PT. 7682 CONDO BK. 1-52	REC. 20-90 REC. 20-122 REC. 21-33 REC. 21-34
DEERFIELD CROSSING CONDOMINIUM - SECTION 2 PT. 7682 CONDO BK. 1-53	REC. 26-88

SEE PIQUA
NW 150

I.L. 9084
REC. 28-22
D.B. 750-444
2020OR-01049

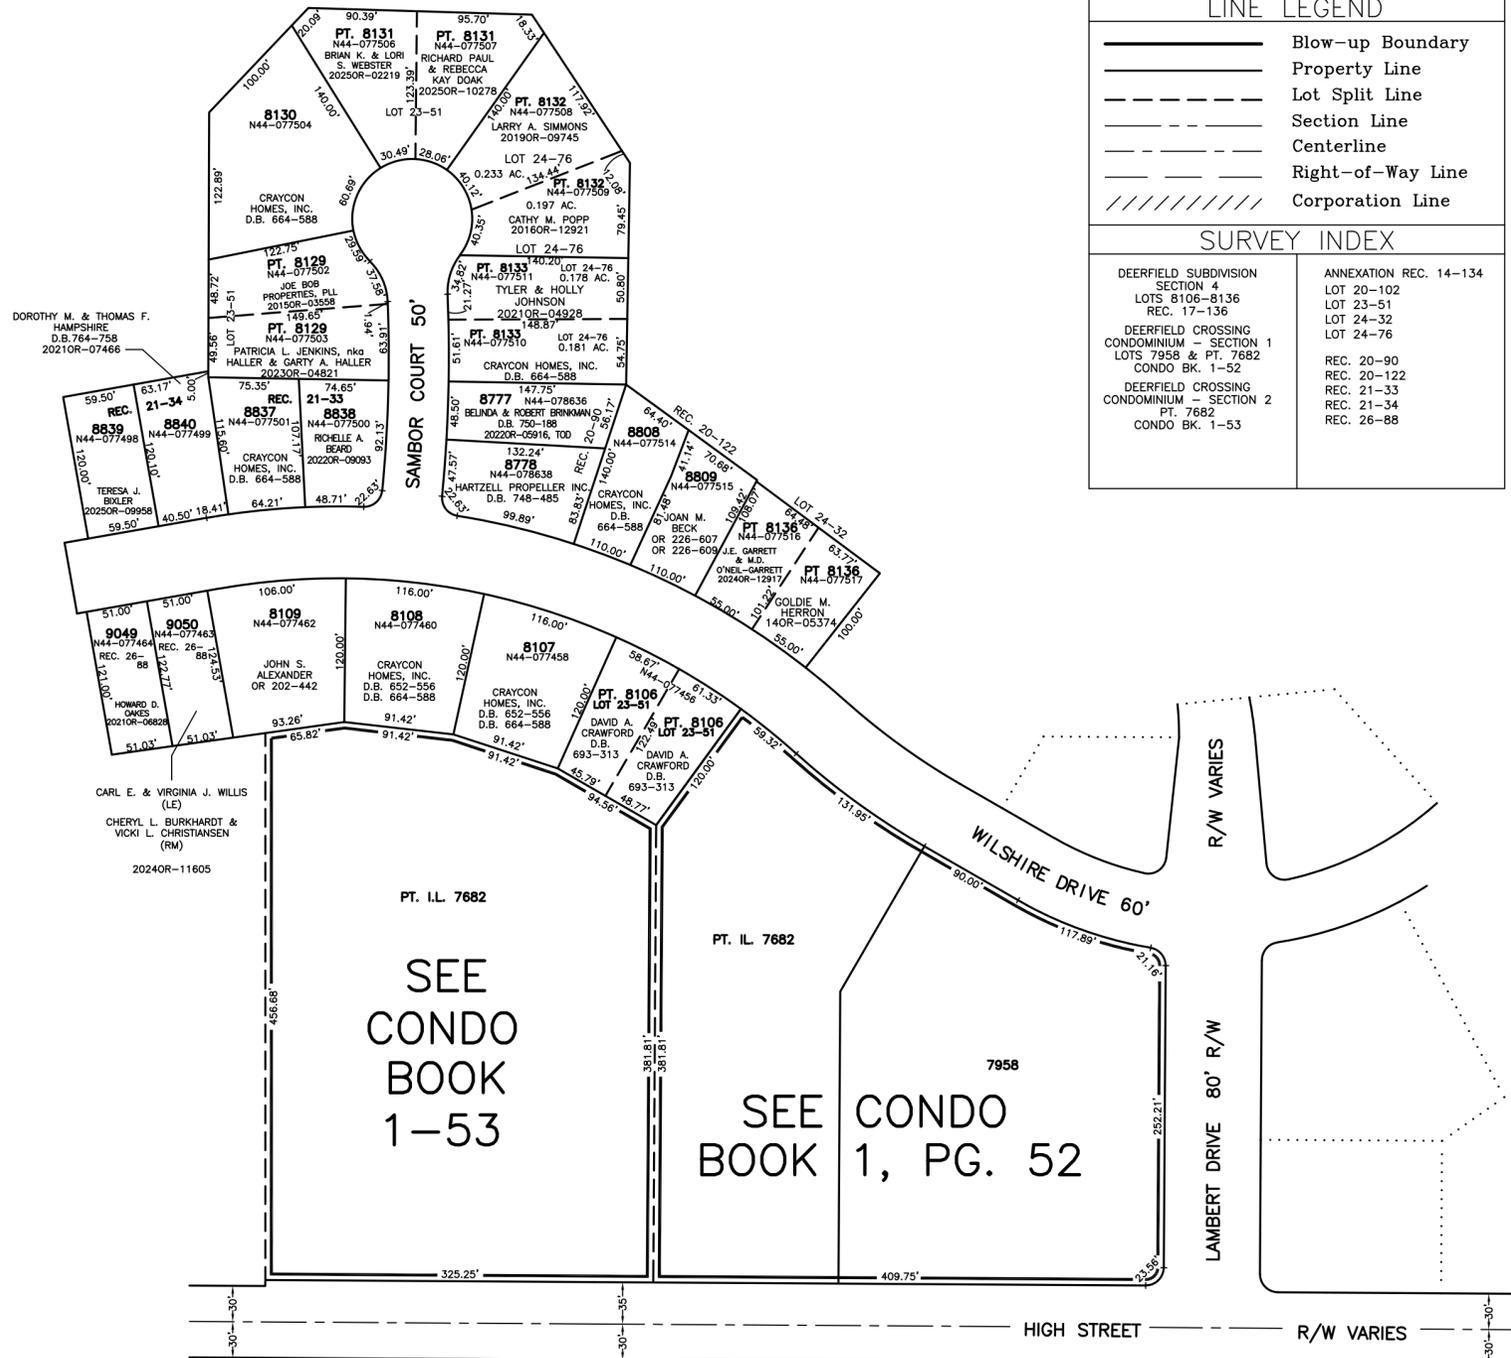

PREPARED BY: MIAMI COUNTY ENGINEER'S MAP DEPARTMENT
PAUL P. HUELSKAMP, P.E., P.S., COUNTY ENGINEER
DATE: MAY 29, 1997

REVISED: September 11, 2025 JBOGART