


ABBREVIATION LEGEND	
D.B. 613-172	= DEED BOOK 613, PAGE 172
O.R. 125-500	= OFFICIAL RECORDS VOL. 125, PG. 500
REC. 15-72	= RECORDER'S PLAT BOOK 15, PAGE 72
LND. 33-15	= LAND SURVEY VOLUME 33, PAGE 15
LOT 19-12	= LOT SURVEY VOLUME 19, PAGE 12
R.R. 8-29	= ROAD RECORD VOLUME 8, PAGE 29
R/W	= RIGHT OF WAY
C	= CENTERLINE
AC.	= ACRES
TWP.	= TOWNSHIP
TR.	= TRACT
②	= LOT CREATED BY RECORDER'S PLAT

LINE LEGEND	
	Blow-up Boundary
	Property Line
	Lot Split Line
	Section Line
	Centerline
	Right-of-Way Line
	Corporation Line

SURVEY INDEX	
LND. 3 - 312	REC. 15 - 132
LND. 5 - 314	REC. 21 - 141
LND. 5 - 8	
LND. 5 - 9	
LND. 6 - 79	
LND. 6 - 88	
LND. 7 - 73	
LND. 9 - 57	
LND. 28 - 33	
LND. 38 - 2	
LND. 42 - 157	
LND. 44 - 78	
LND. 45 - 11	
LND. 49 - 33	
LND. 52 - 116	

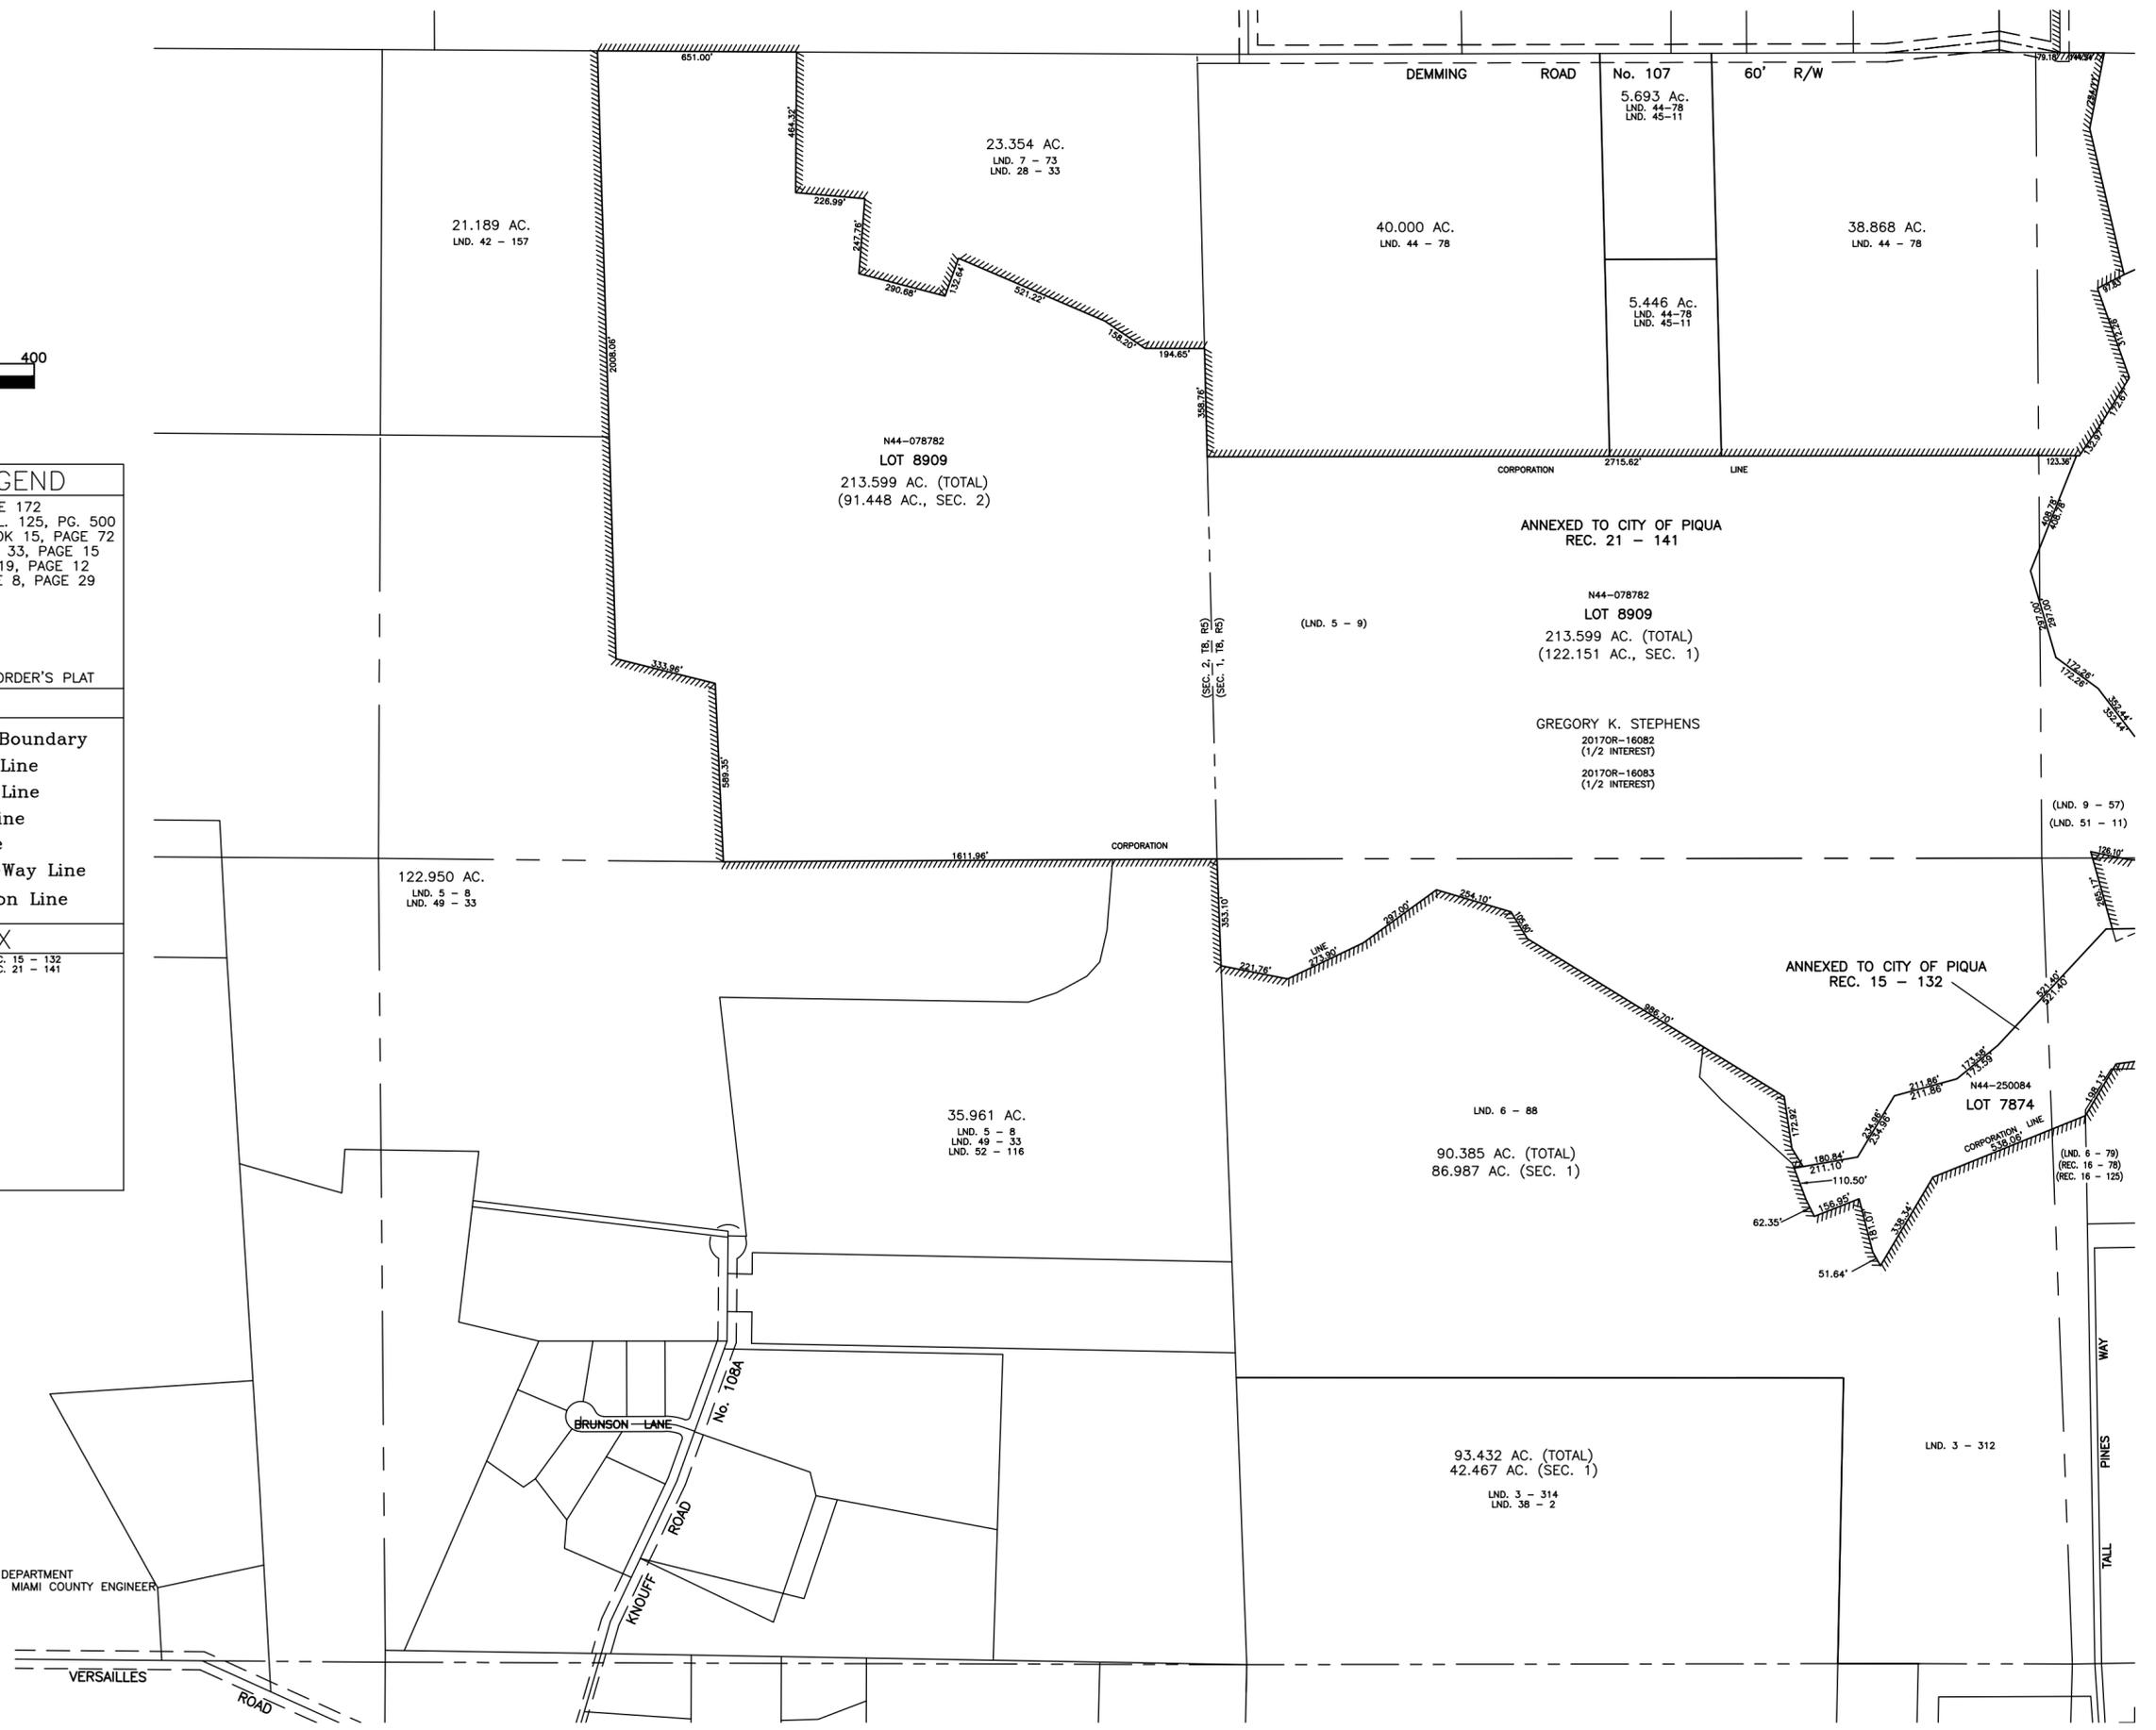

PREPARED BY: MIAMI COUNTY ENGINEER'S MAP DEPARTMENT
PAUL P. HUELSKAMP, P.E., P.S. MIAMI COUNTY ENGINEER
DATE: SEPTEMBER 30, 2011
REVISED: JANUARY 3, 2018 A.S.