


CITY OF PIQUA MIAMI COUNTY, OHIO

PARCEL NUMBER
N44-_____

PLAT SW 1

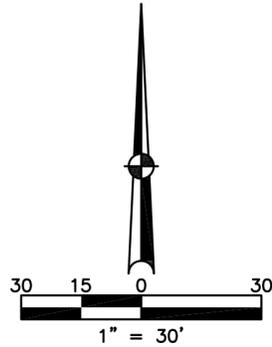


ABBREVIATION LEGEND		
2014OR-00759	=	RECORDER'S DOCUMENT NUMBER
OR 406-509	=	OFFICIAL RECORD 406 PAGE 509
D.B. 613-172	=	DEED BOOK 613, PAGE 172
REC. 15-72	=	RECORDER'S PLAT BOOK 15, PAGE 72
LND. 33-15	=	LAND SURVEY VOLUME 33, PAGE 15
LOT 19-12	=	LOT SURVEY VOLUME 19, PAGE 12
R.R. 8-29	=	ROAD RECORD VOLUME 8, PAGE 29
R/W	=	RIGHT OF WAY
C	=	CENTERLINE
AC.	=	ACRES
TWP.	=	TOWNSHIP
TR.	=	TRACT
IL	=	INLOT

LINE LEGEND	
— — — — —	Blow-up Boundary
—————	Property Line
- - - - -	Lot Split Line
- · - · -	Section Line
- - - - -	Centerline
- - - - -	Right-of-Way Line
/ / / / /	Corporation Line

SURVEY INDEX		
LND	LOT	REC
	LOT 15-130	REC. 2-38
	LOT 17-128	

CHARLES BLINNS ADDITION
REC. 2-138
LOTS 1679-1684

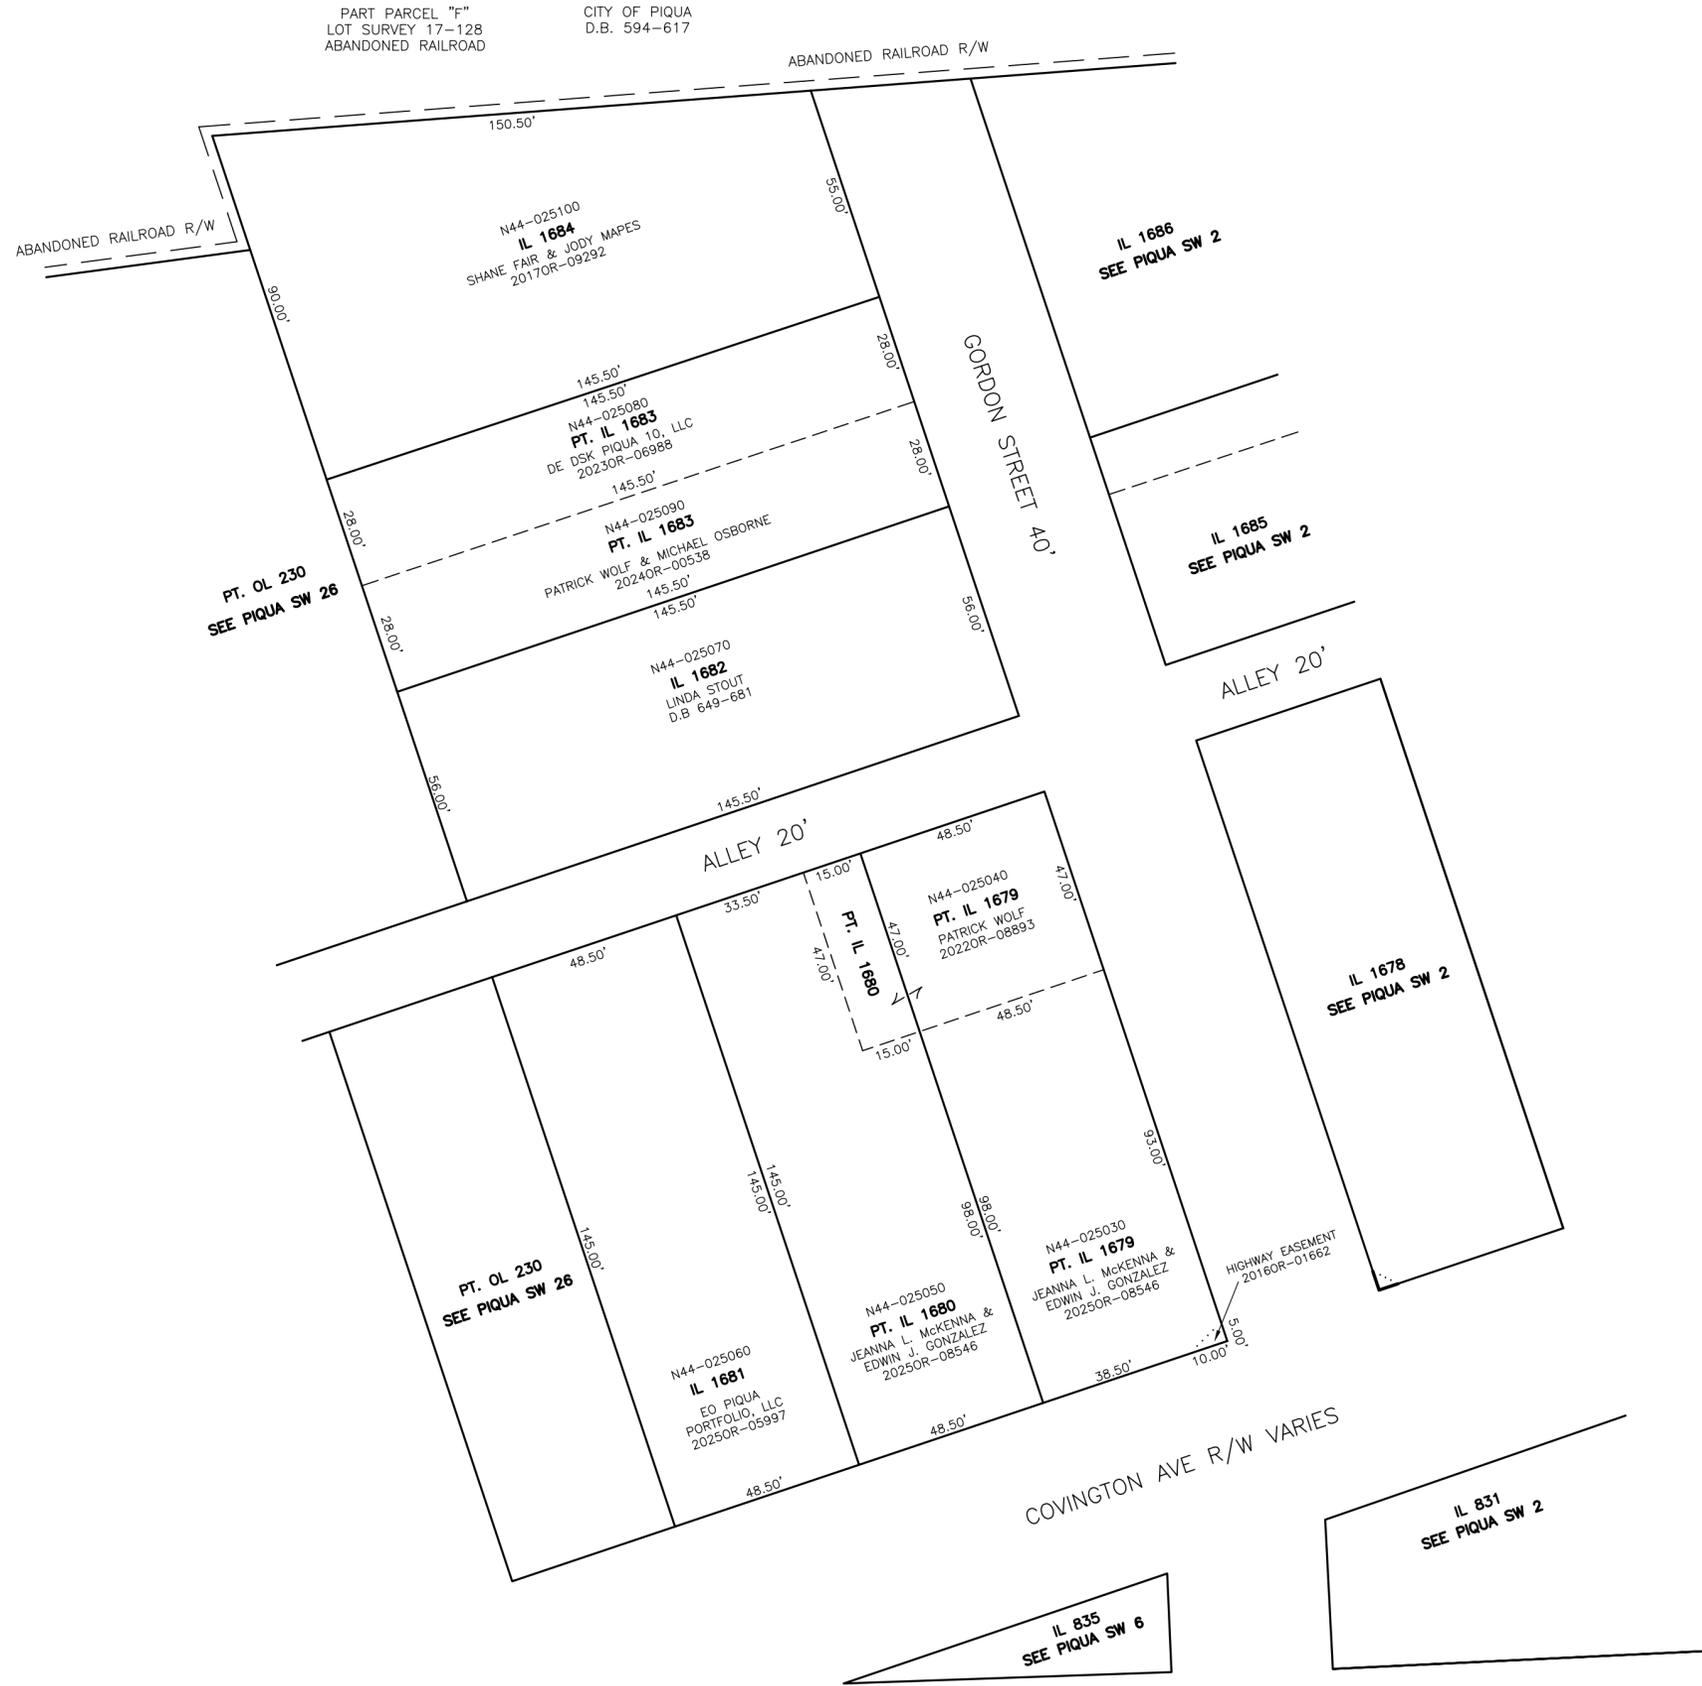

PREPARED BY: MIAMI COUNTY ENGINEER'S MAP DEPARTMENT
PAUL P. HUELSKAMP, P.E., P.S., COUNTY ENGINEER

DATE: SEPTEMBER 13, 2022 JOSHUA VINCENT

REVISED: Aug. 04, 2025 MSTORMS