


PIQUA Corporation

S.W. SECTION


PLAT NO. 8  
SCALE 1-INCH = 40 FEET.

SMDA NUMBER  
N44-SW008 - - - - -

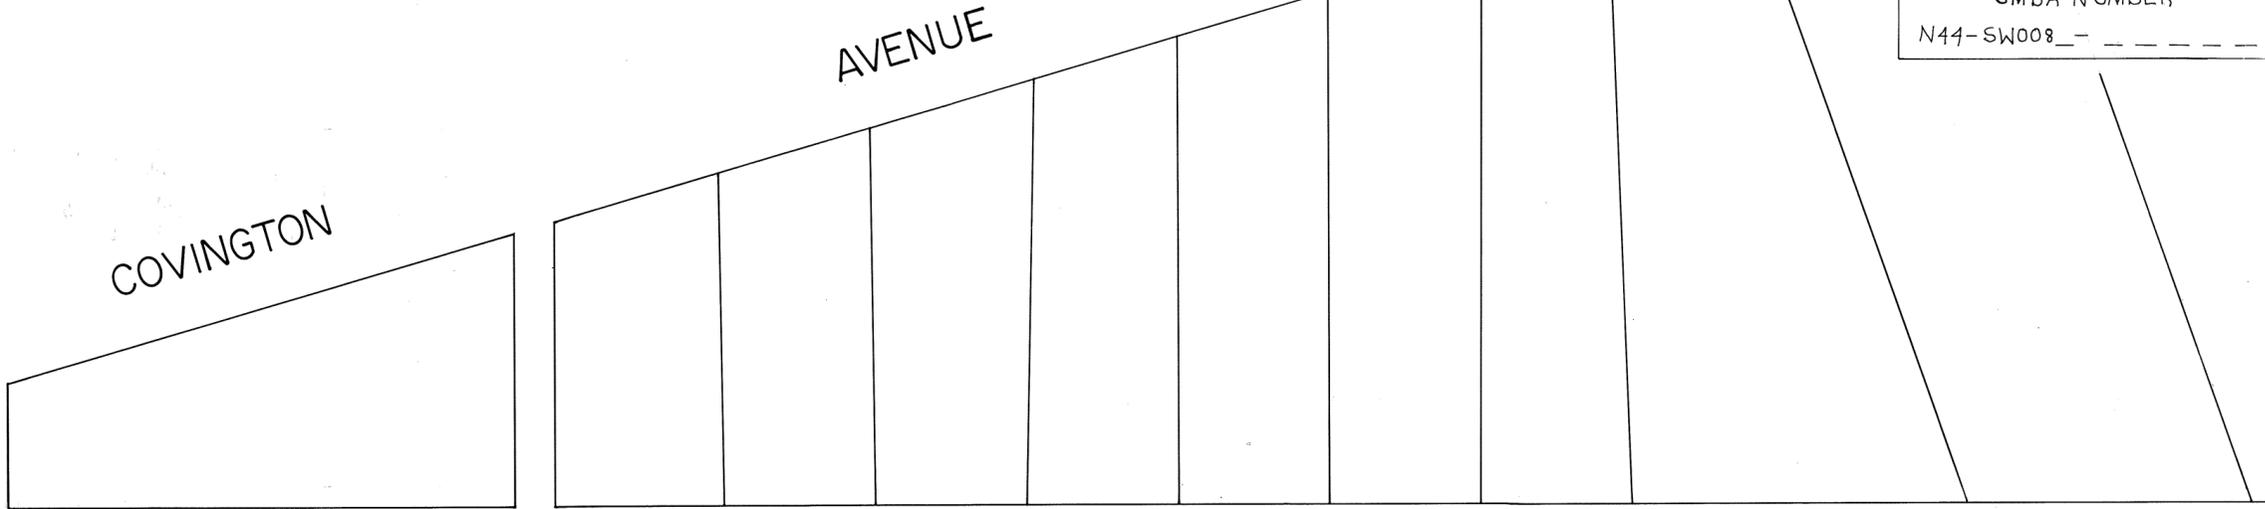


WOOD STREET (R/W VARIES)

STREET 40'

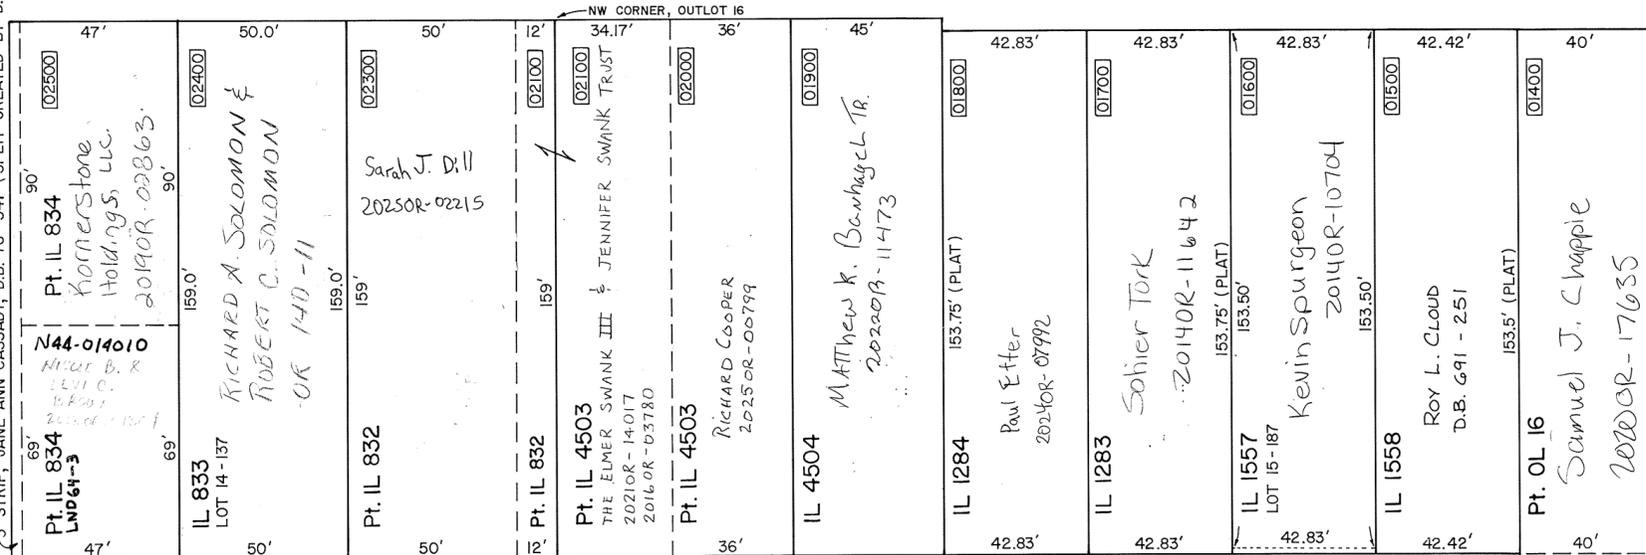


Pt. OL 16  
0.999 R.  
12.51-111  
1.189

GORDON STREET

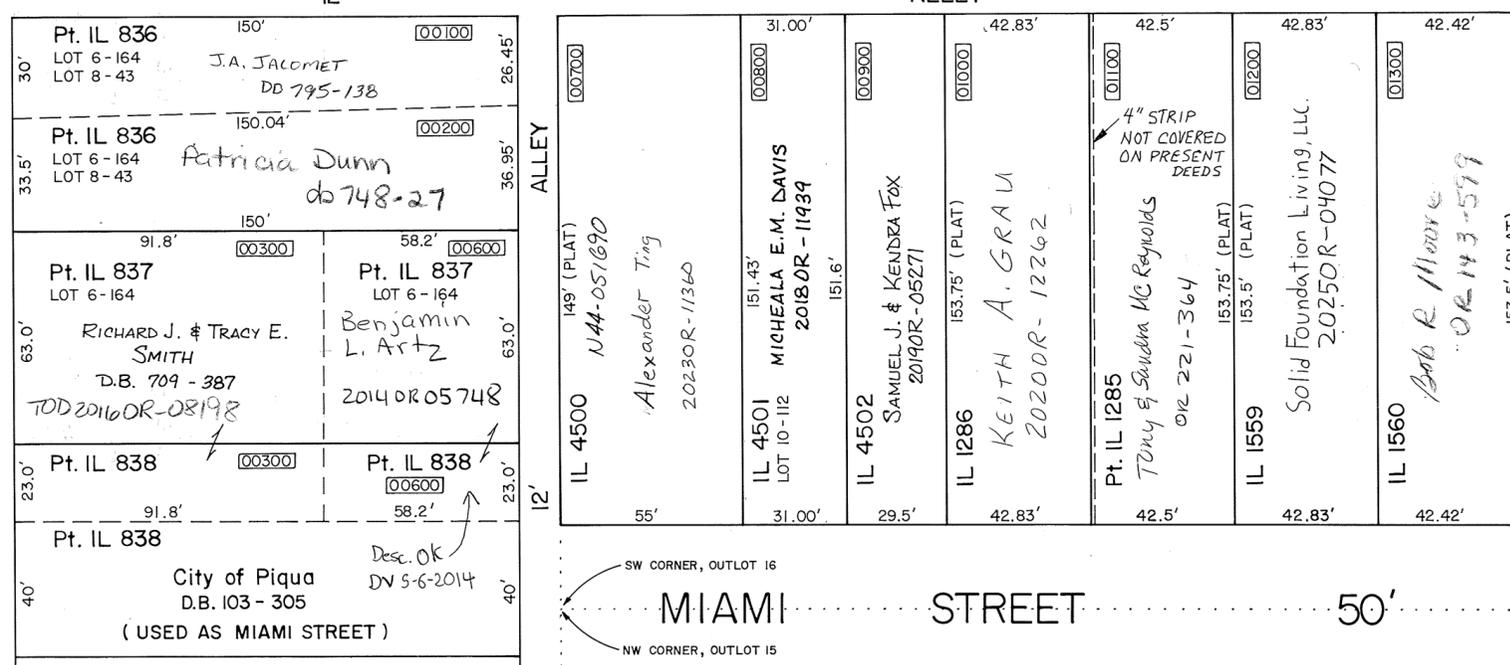

T. & L. BLAIR  
DB 793-899

MIAMI STREET 50'

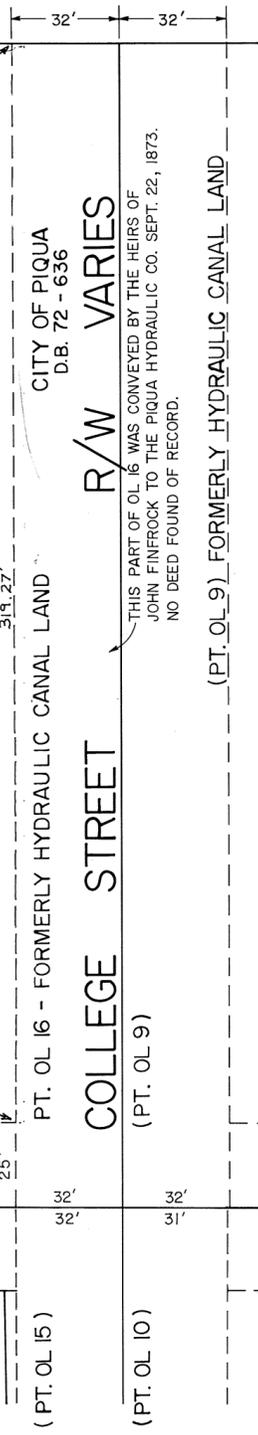

OUTLOTS 9, 10, 15, 16 - DEED BOOK 15, PAGE 488 (SOUTHWEST ADDITION)  
INLOTS 832 THRU 839 - REC. BOOK 1, PAGES 37 & 38 (GORDON'S ADDITION)  
INLOTS 1283 THRU 1286 - REC. BOOK 1, PAGE 303 (BERRYS' ADDITION)  
INLOTS 1557 THRU 1560 - REC. BOOK 1, PAGE 505 (MERCER'S ADDITION)  
INLOTS 4500 THRU 4504 - REC. BOOK 3, PAGE 28 (ASSESSOR'S PLAT)

REVISED: 11/21/25 TC