

PIQUA Corporation

S.W. SECTION

PLAT NO. 8
SCALE 1-INCH = 40 FEET

SMDA NUMBER
N44-SW008_ _ _ _ _

COVINGTON


AVENUE

WOOD STREET (R/W VARIES)

STREET 40'

GORDON

3' STRIP, JANE ANN CASSADY, D.B. 76-547 (SPLIT CREATED BY D.B. 98-635)

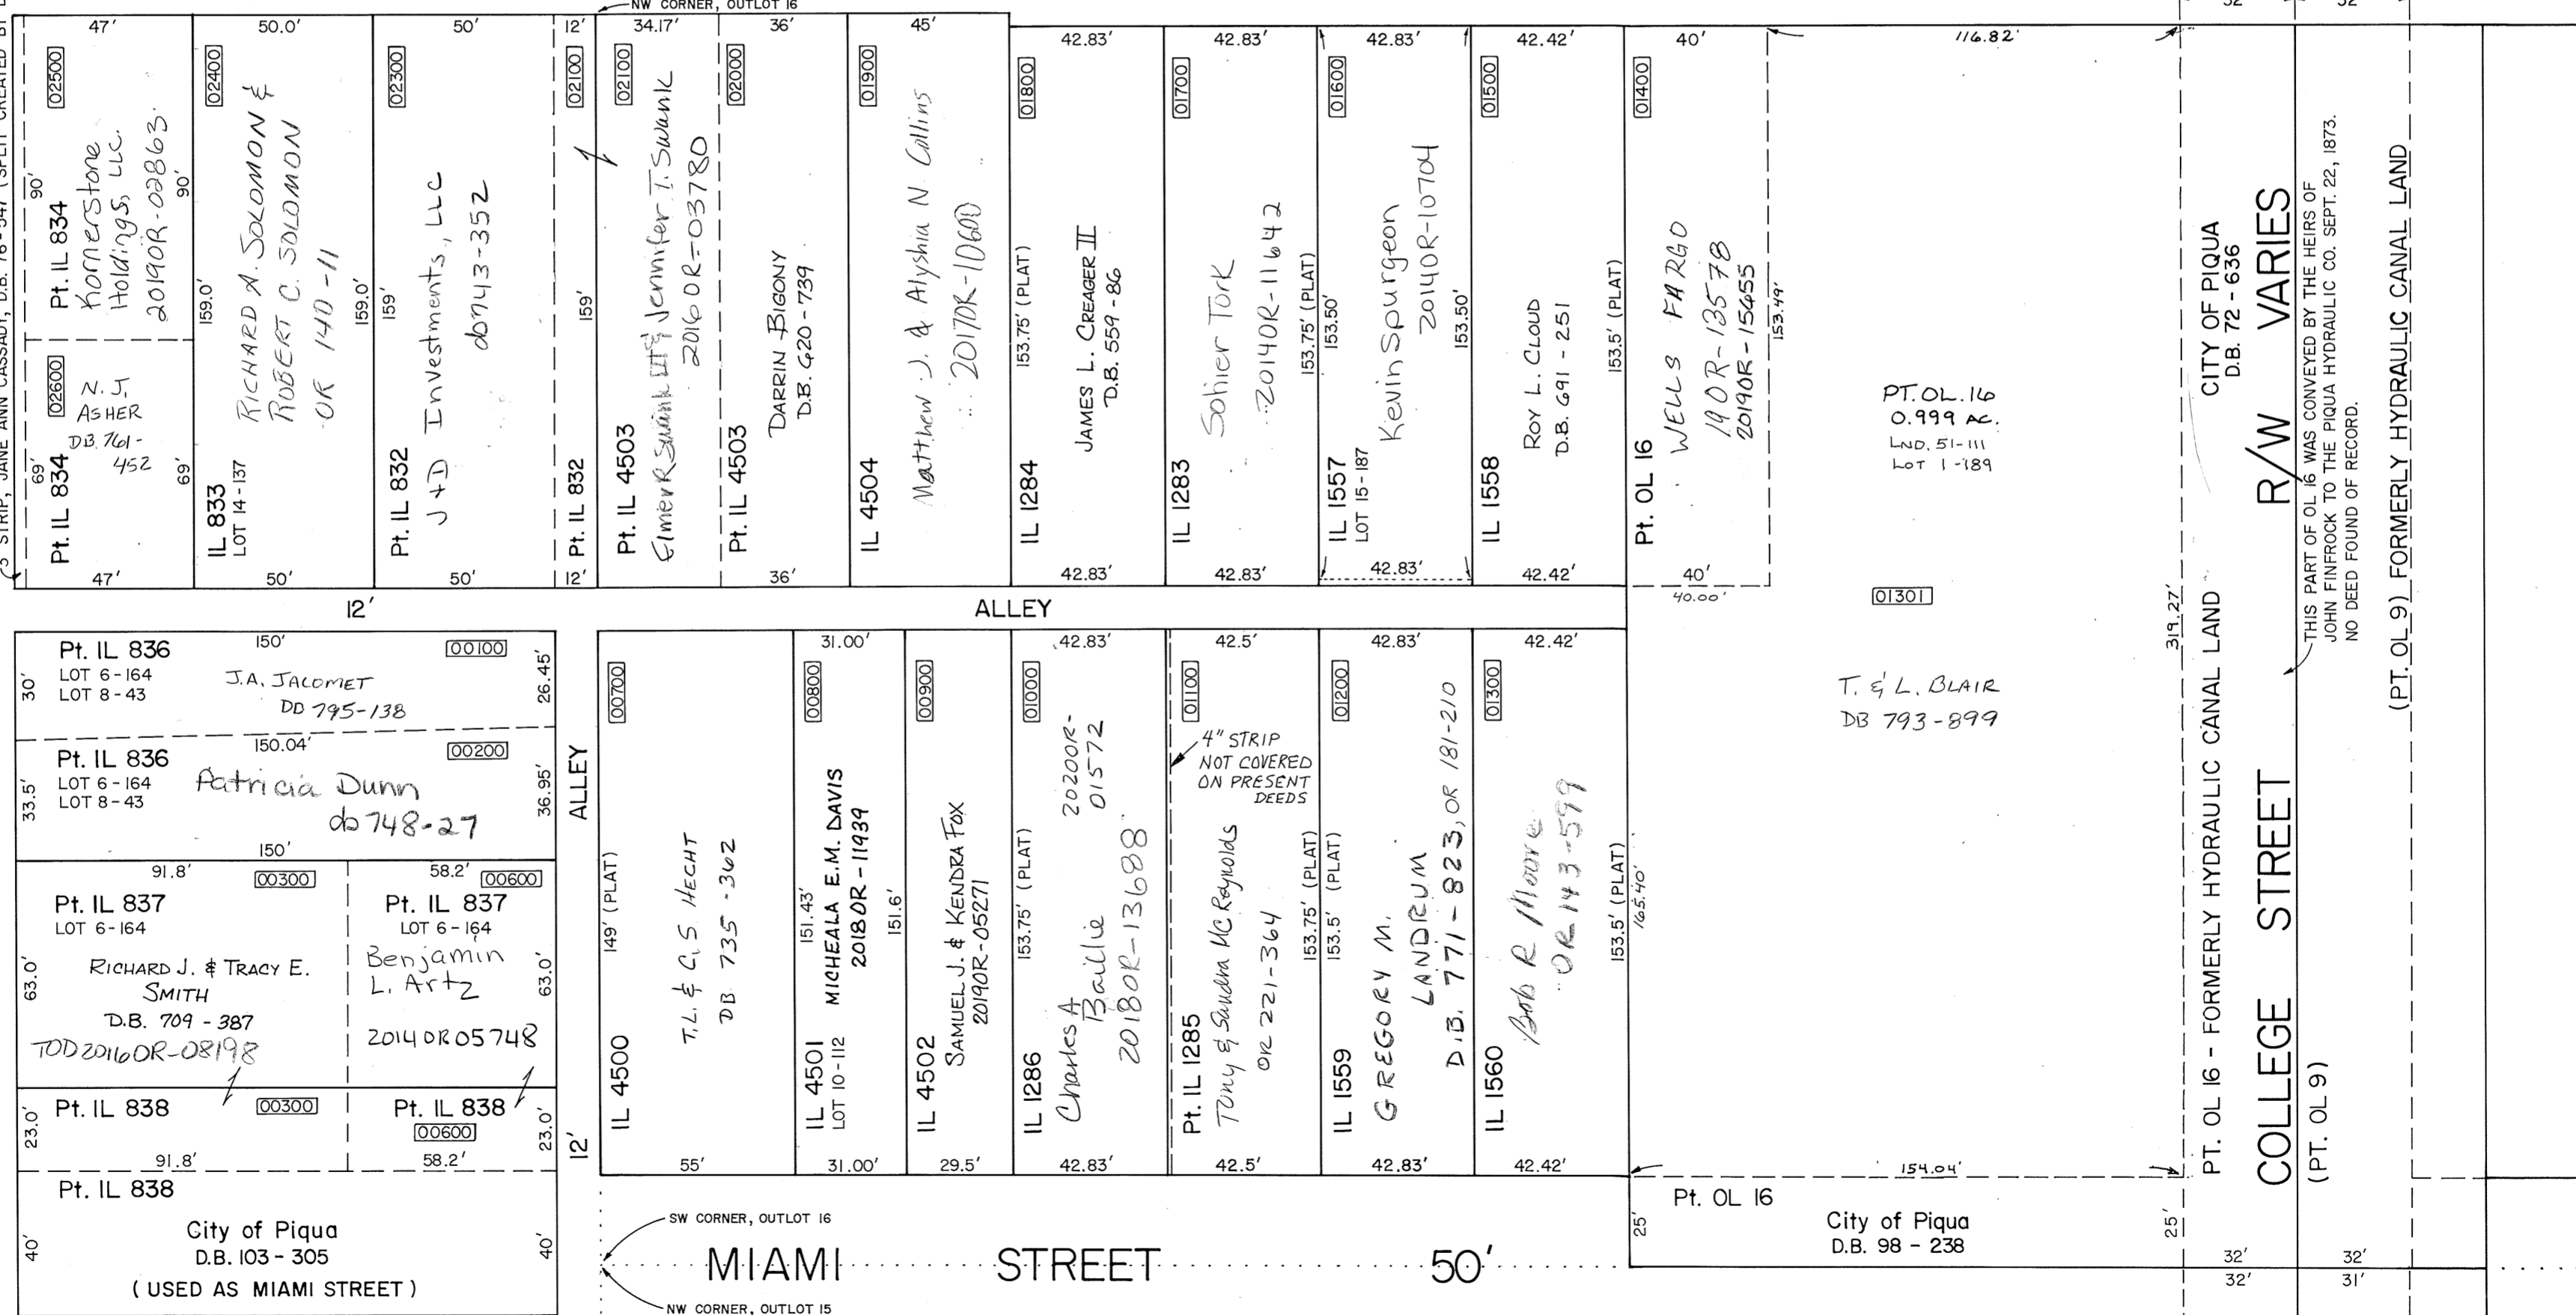

OUTLOTS 9, 10, 15, 16 - DEED BOOK 15, PAGE 488 (SOUTHWEST ADDITION)
 INLOTS 832 THRU 839 - REC. BOOK 1, PAGES 37 & 38 (GORDON'S ADDITION)
 INLOTS 1283 THRU 1286 - REC. BOOK 1, PAGE 303 (BERRYS' ADDITION)
 INLOTS 1557 THRU 1560 - REC. BOOK 1, PAGE 505 (MERCER'S ADDITION)
 INLOTS 4500 THRU 4504 - REC. BOOK 3, PAGE 28 (ASSESSOR'S PLAT)

REVISED 12-24-2019 AS