


SECTION 18, 19
TOWN 6
RANGE 6

CITY OF PIQUA
MIAMI COUNTY, OHIO

PARCEL ID NUMBER
N44- PLAT SW 15



JOHNSTON'S & KITT'S
86TH ADDITION
INLOTS 2280-2305
REC. BK. 2 PG. 52

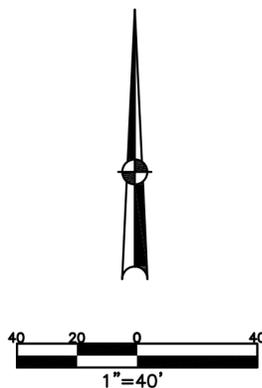

ABBREVIATION LEGEND	
2014OR-00759	= RECORDER'S DOCUMENT RECORD
OR 406-509	= OFFICIAL RECORD 406 PAGE 509
D.B. 613-172	= DEED BOOK 613, PAGE 172
REC. 15-72	= RECORDER'S PLAT BOOK 15, PAGE 72
LND. 33-15	= LAND SURVEY VOLUME 33, PAGE 15
LOT 19-12	= LOT SURVEY VOLUME 19, PAGE 12
R.R. 8-29	= ROAD RECORD VOLUME 8, PAGE 29
R/W	= RIGHT OF WAY
C.	= CENTERLINE
AC.	= ACRES
TWP.	= TOWNSHIP
TR.	= TRACT
IL	= INLOT

LINE LEGEND	
	Blow-up Boundary
	Property Line
	Lot Split Line
	Section Line
	Centerline
	Right-of-Way Line
	Corporation Line

SURVEY INDEX	
REC. 2-52	LOT 10-101
REC. 26-54	
REC. 26-55	

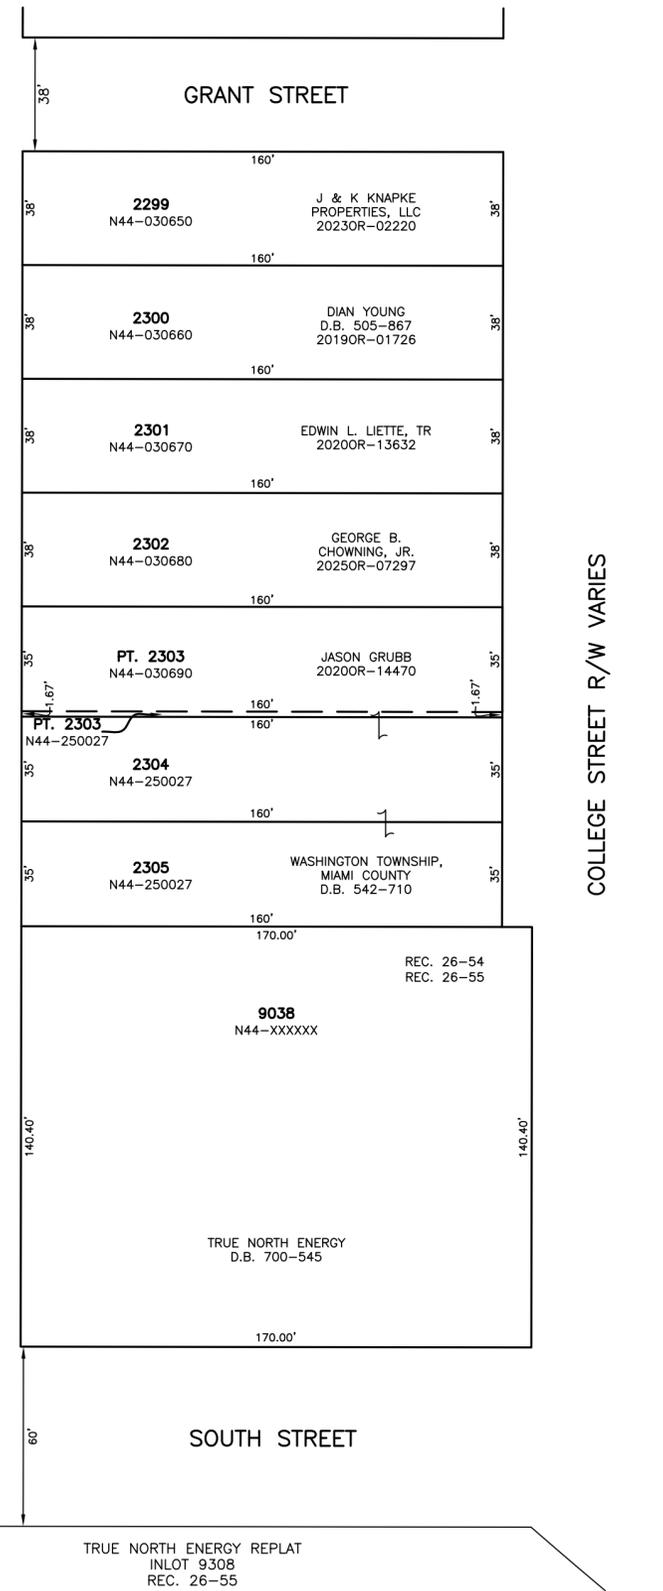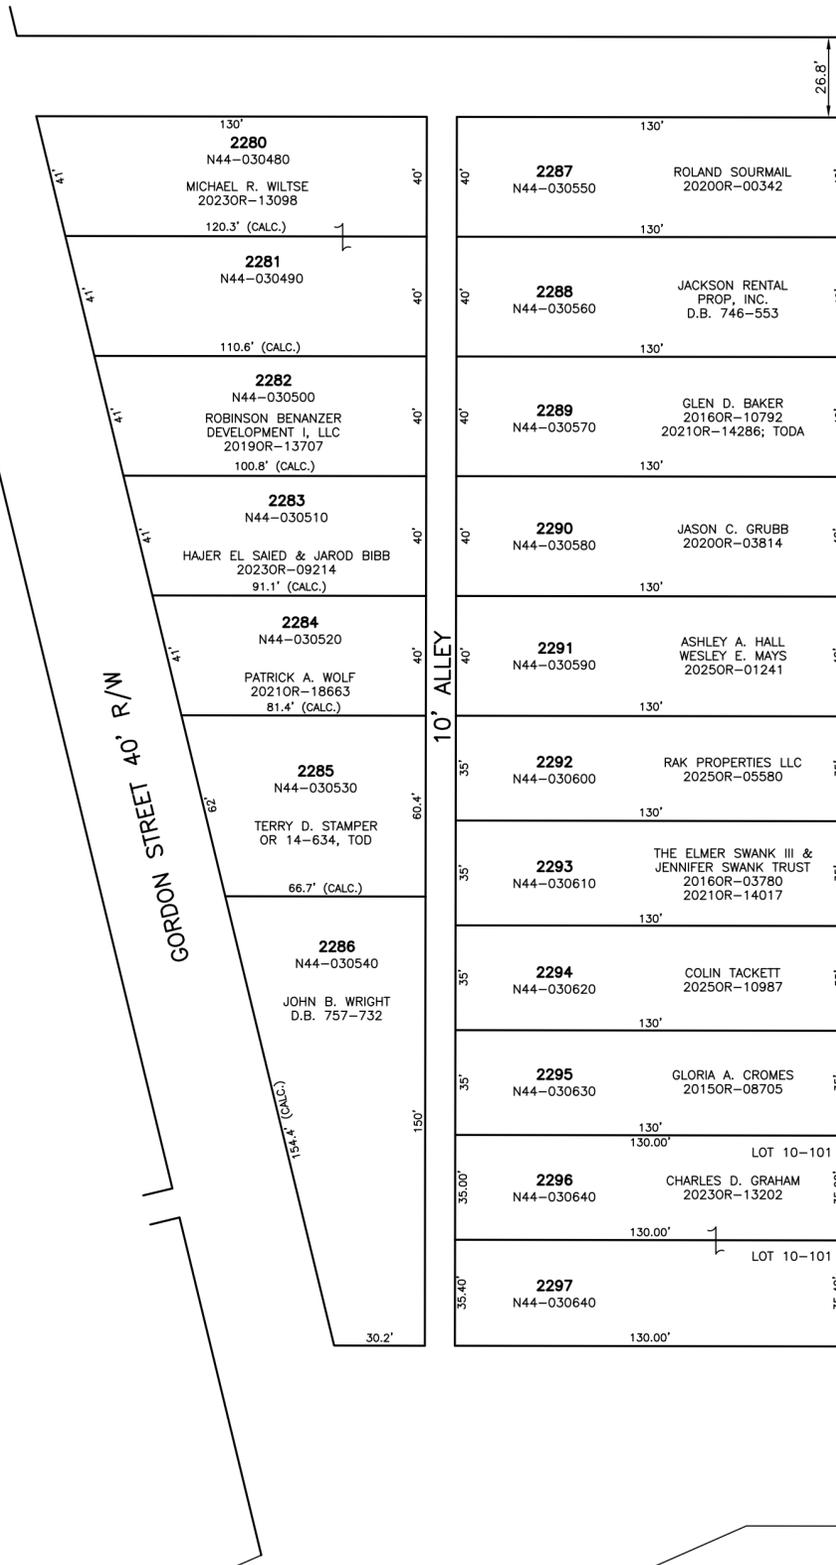

PREPARED BY: MIAMI COUNTY ENGINEER'S MAP DEPARTMENT
PAUL P. HUELSKAMP, P.E., P.S., COUNTY ENGINEER
DATE: MAY 23, 2017 CH
REVISED: July 3, 2025 TCRWOTHER

TRUE NORTH ENERGY REPLAT
INLOT 9308
REC. 26-55