


PIQUA Corporation

S.W. SECTION

PLAT NO. 46
SCALE 1-INCH 50 FEET.

PARCEL NUMBER
N44- _____

SEE PIQUA SW 41
ALLEY VACATION - REC. 26-59
3-5.63' EACH

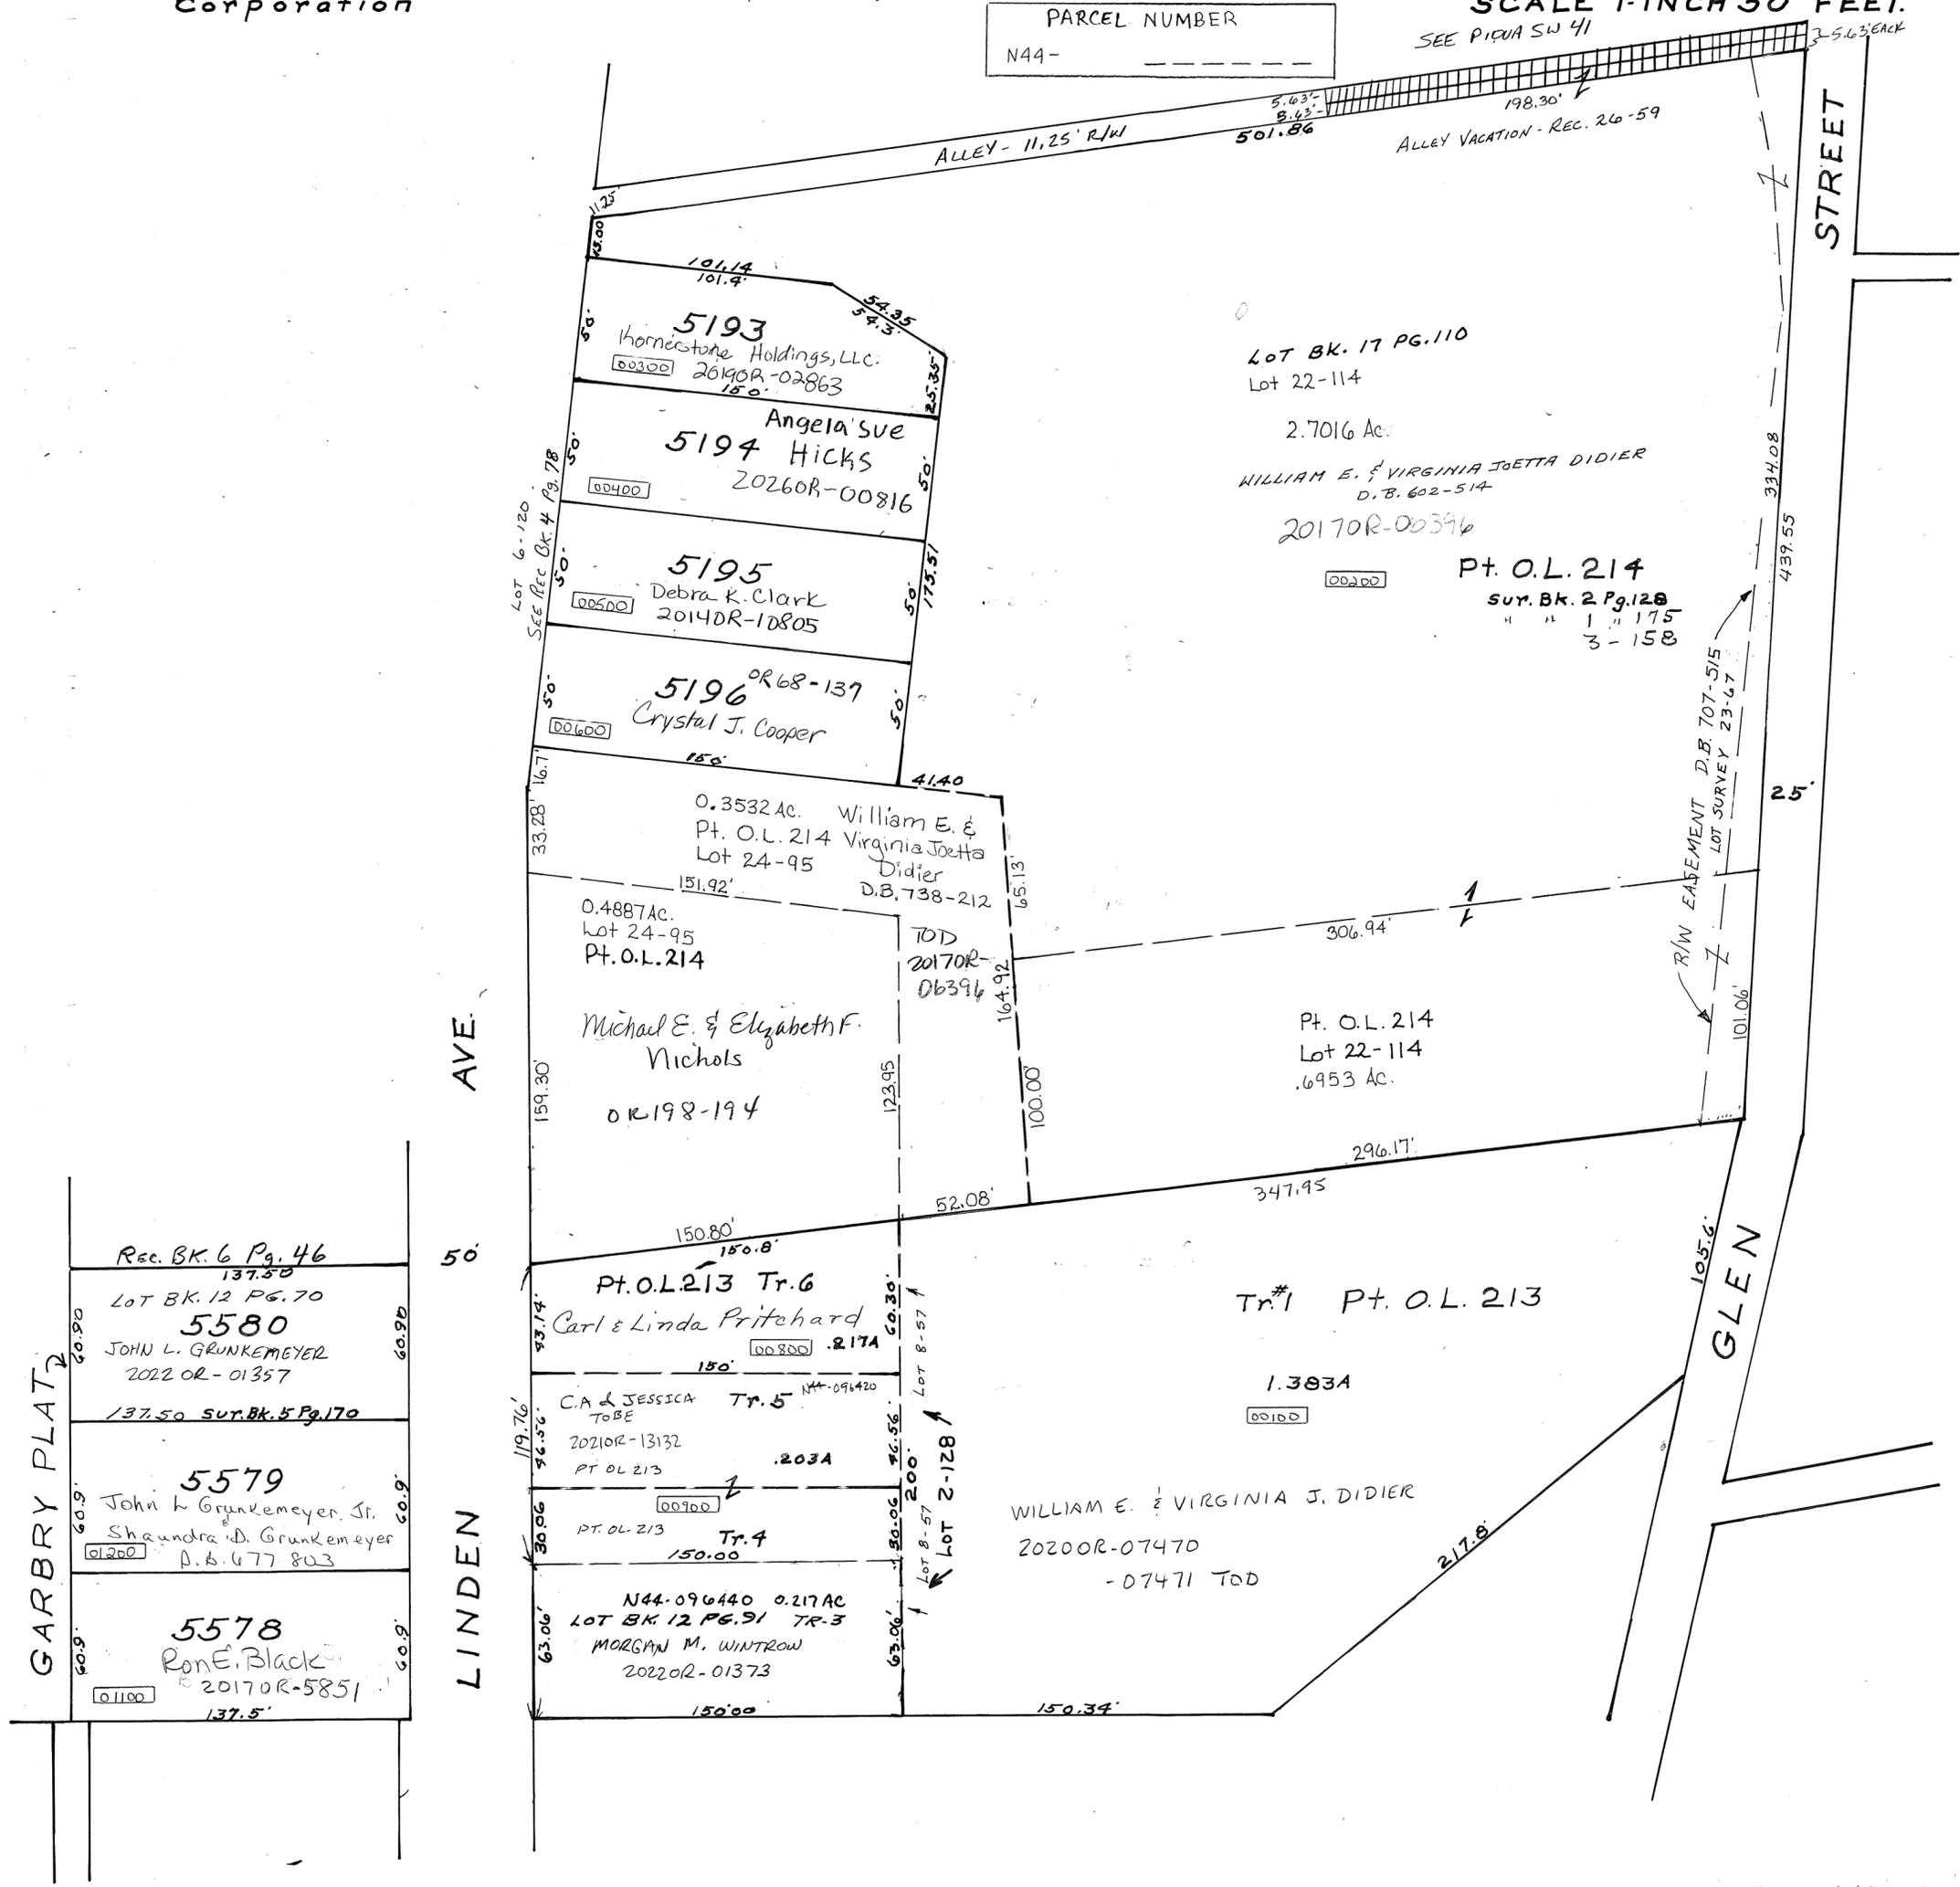

LINDEN AVE.

GARRY PLAT

GLEN STREET

5578
Ron E. Black
20170R-5851
137.5'

5579
John L. Grunkemeyer, Jr.
Shaundra D. Grunkemeyer
P.B. 677 803

5580
John L. Grunkemeyer
2022 OR-01357

Rec. BK. 6 Pg. 46
137.50
LOT BK. 12 PG. 70

5193
Hornestone Holdings, LLC
26190R-02863

5194
Angela's Sue Hicks
20260R-00816

5195
Debra K. Clark
20140R-10805

5196
Crystal J. Cooper
OR 68-137

0.3532 Ac. William E. & Virginia Joetta Didier
Pt. O.L. 214 Lot 24-95
D.B. 738-212

0.4887 Ac. Lot 24-95
Pt. O.L. 214
Michael E. & Elizabeth F. Nichols
OR 198-194

Pt. O.L. 213 Tr. 6
Carl & Linda Pritchard
00800 .217A

C.A. & JESSICA TO BE Tr. 5
20210R-13132
PT. O.L. 213 .203A

Pt. O.L. 213 Tr. 4
150.00

N44-096440 0.217 AC
LOT BK. 12 PG. 91 TR. 3
MORGAN M. WINTROW
20220R-01373

Lot BK. 17 PG. 110
Lot 22-114
2.7016 Ac.
WILLIAM E. & VIRGINIA JOETTA DIDIER
D.B. 602-514
20170R-00396

Pt. O.L. 214
SURV. BK. 2 PG. 128
" " 1 " 175
" " 3 " 158

Pt. O.L. 214
Lot 22-114
.6953 AC.

Tr. #1 Pt. O.L. 213
1.3834
00100

WILLIAM E. & VIRGINIA J. DIDIER
20200R-07470
-07471 TOD