


SECTION 19
TOWN 6
RANGE 6

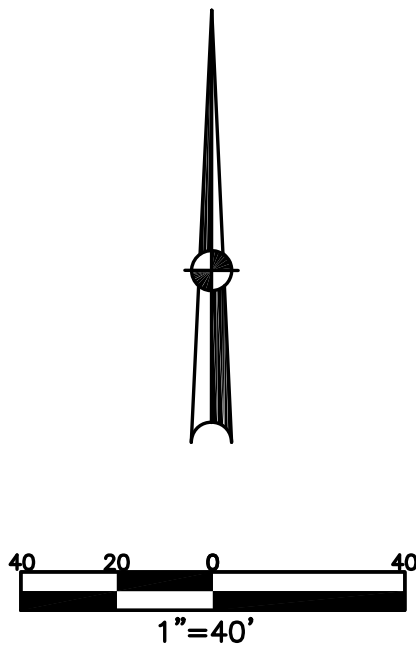


ABBREVIATION LEGEND		
2014OR-07759	=	RECORDER'S DOCUMENT NUMBER
OR 406-509	=	OFFICIAL RECORD 406 PAGE 509
D.B. 613-172	=	DEED BOOK 613, PAGE 172
REC. 15-72	=	RECORDER'S PLAT BOOK 15, PAGE 72
LND. 33-15	=	LAND SURVEY VOLUME 33, PAGE 15
LOT 19-12	=	LOT SURVEY VOLUME 19, PAGE 12
R.R. 8-29	=	ROAD RECORD VOLUME 8, PAGE 29
R/W	=	RIGHT OF WAY
CL	=	CENTERLINE
AC.	=	ACRES
TWP.	=	TOWNSHIP
TR.	=	TRACT
IL	=	INLOT
LINE LEGEND		
		Blow-up Boundary
		Property Line
		Lot Split Line
		Section Line
		Centerline
		Right-of-Way Line
		Corporation Line
SURVEY INDEX		
REC. 2-72	LOT 7-91 LOT 20-27	

CITY OF PIQUA
MIAMI COUNTY, OHIO

PLAT SW 51


PARCEL ID NUMBER
N44-_____

CATHCART'S ADDITION
REC. 2-72

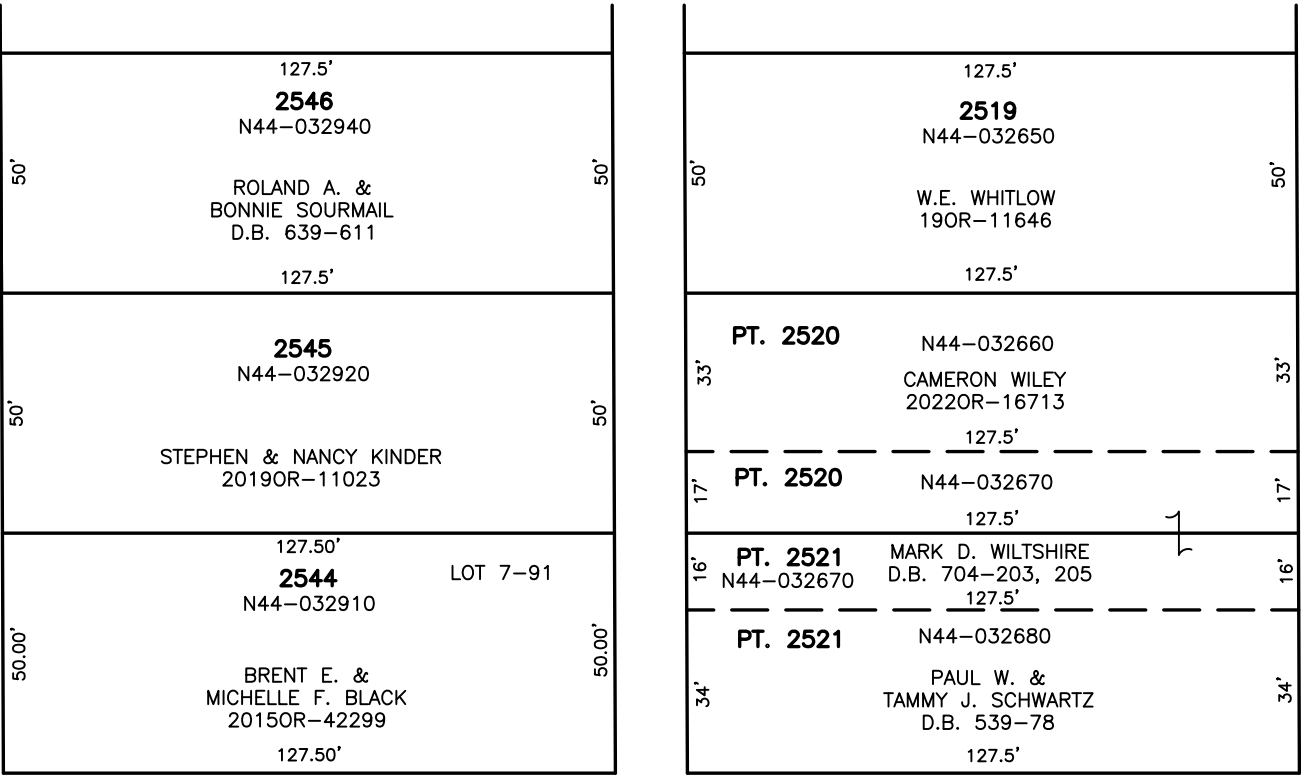

GRANT STREET 50'

BLAINE AVENUE 60'

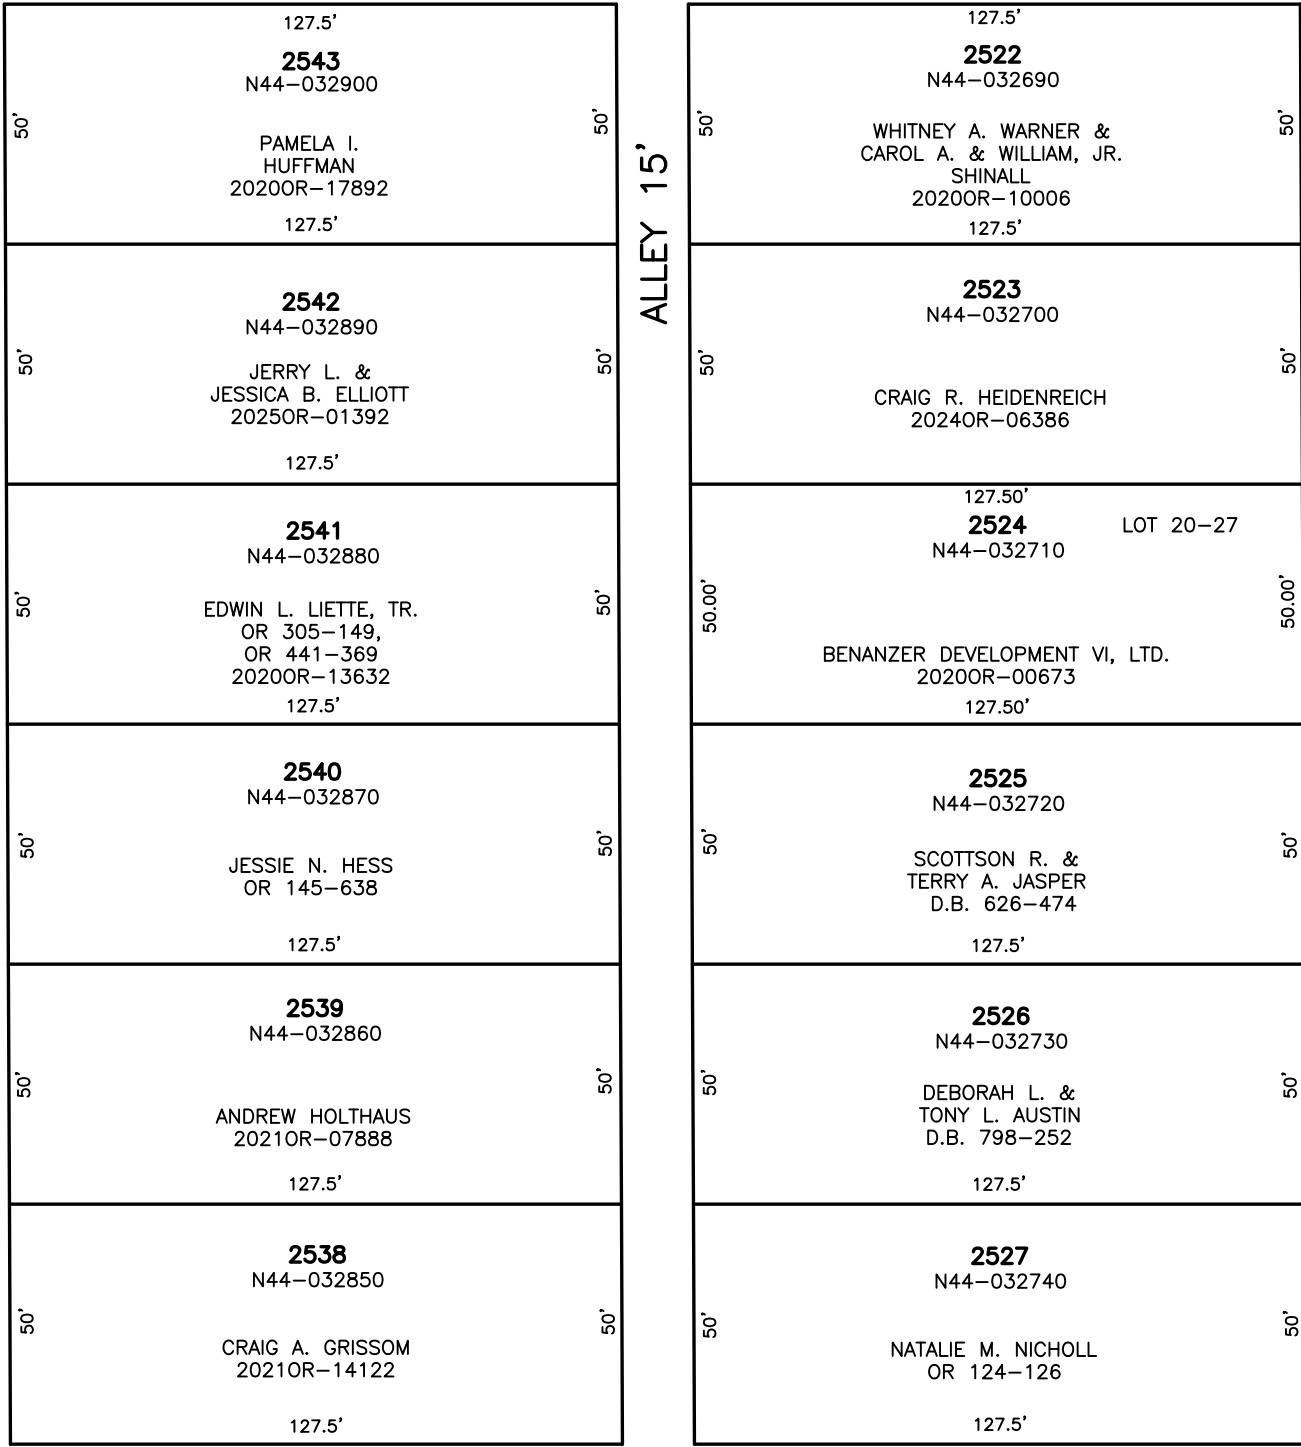

GARFIELD STREET 50'