

SECTION 24  
TOWN 8  
RANGE 5

CITY OF PIQUA  
MIAMI COUNTY, OHIO

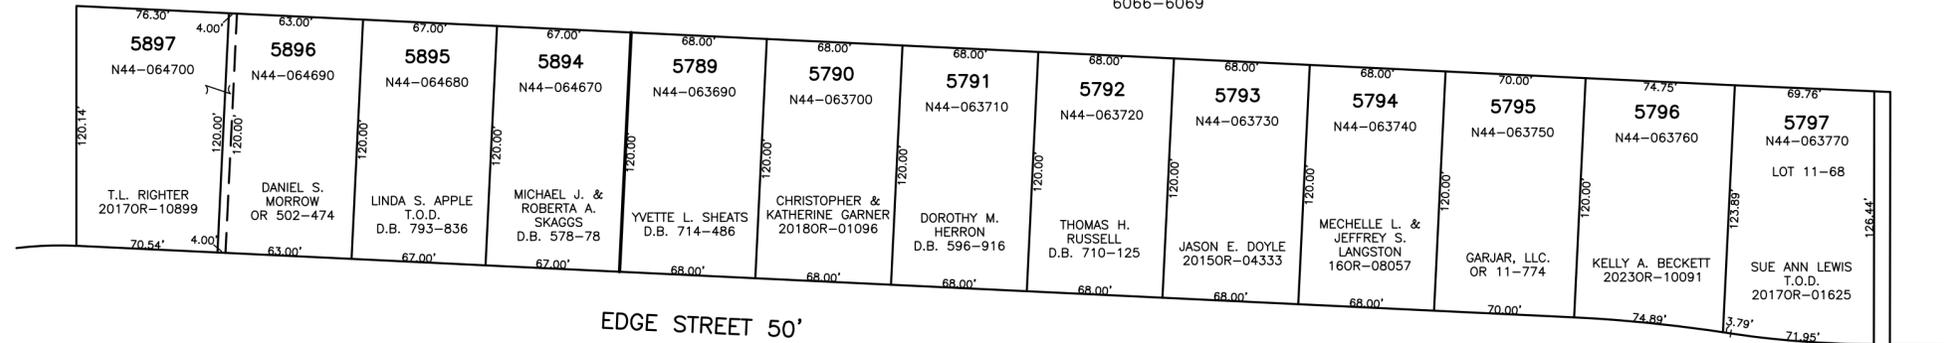
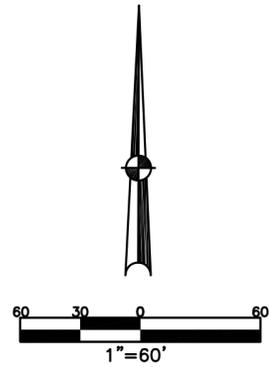
PARCEL ID NUMBER  
N44-\_\_\_\_\_

PLAT SW 63

MARGENE MANOR  
SEC. 1  
REC. 7-90  
LOTS 5761-5764  
5775-5797

SEC. 2  
REC. 8-72  
LOTS 5894-5899

SEC. 3  
REC. 8-95  
LOTS 6053-6056  
6066-6069



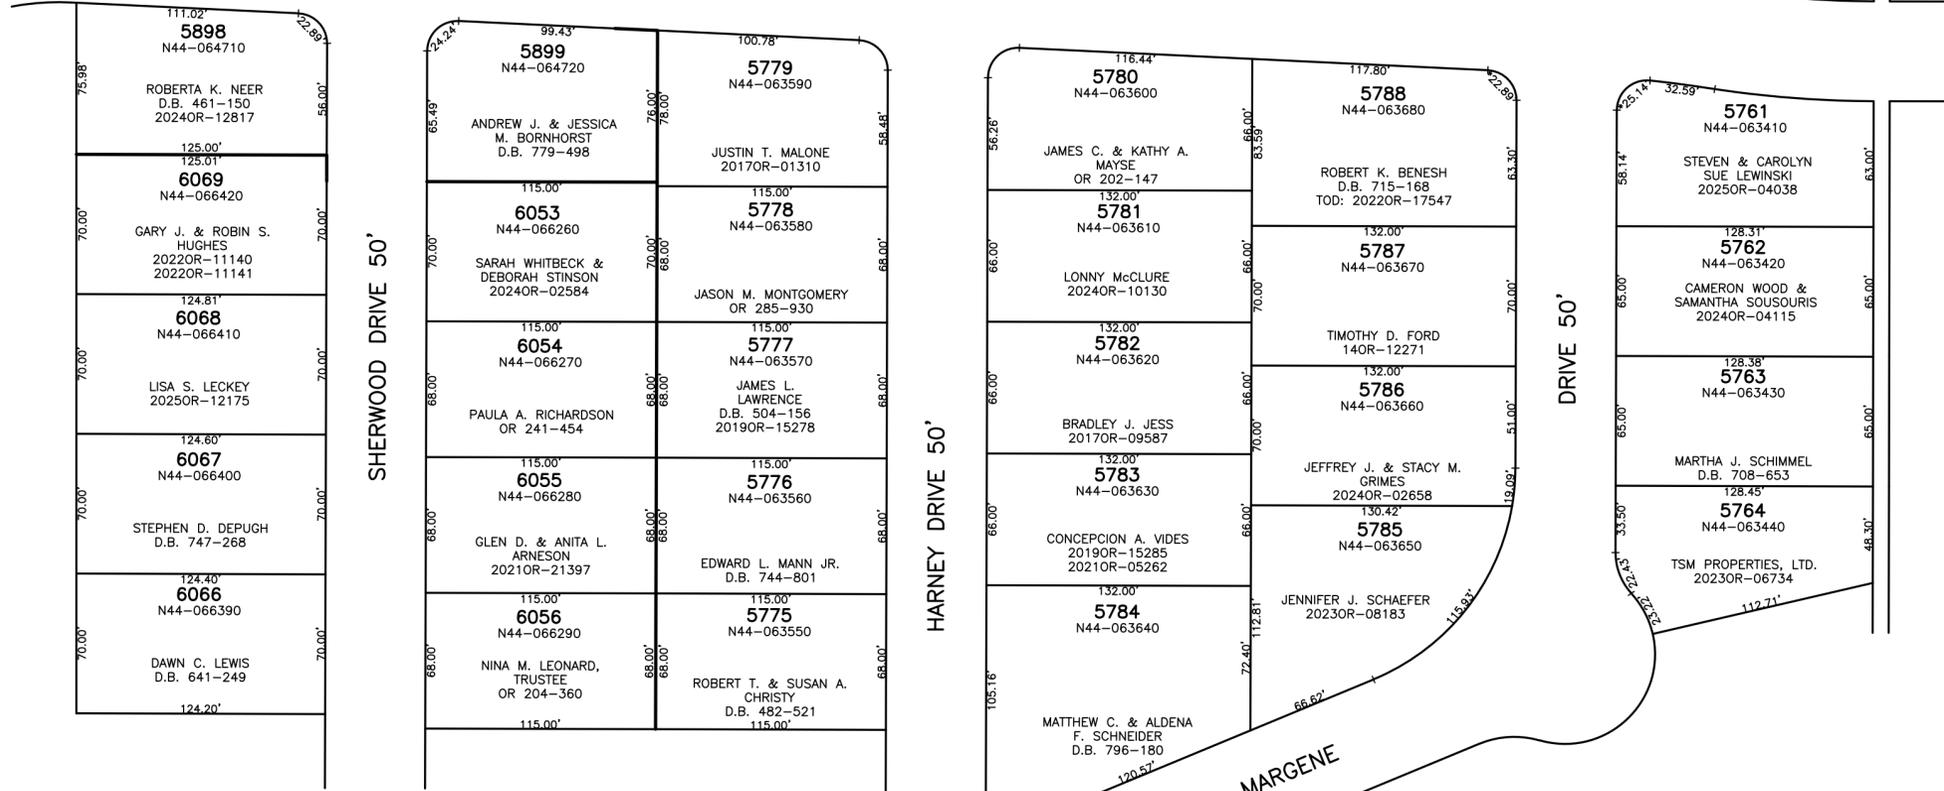
ABBREVIATION LEGEND	
2014OR-07759	= RECORDER'S DOCUMENT NUMBER
OR 406-509	= OFFICIAL RECORD 406 PAGE 509
D.B. 613-172	= DEED BOOK 613, PAGE 172
REC. 15-72	= RECORDER'S PLAT BOOK 15, PAGE 72
LND. 33-15	= LAND SURVEY VOLUME 33, PAGE 15
LOT 19-12	= LOT SURVEY VOLUME 19, PAGE 12
R.R. 8-29	= ROAD RECORD VOLUME 8, PAGE 29
R/W	= RIGHT OF WAY
CL	= CENTERLINE
AC.	= ACRES
TWP.	= TOWNSHIP
TR.	= TRACT
IL	= INLOT

LINE LEGEND	
	Blow-up Boundary
	Property Line
	Lot Split Line
	Section Line
	Centerline
	Right-of-Way Line
	Corporation Line

SURVEY INDEX		
REC. 7-90	LOT 7-94	
REC. 8-72	LOT 11-68	
REC. 8-95		



\*DISTANCES ARE CALCULATED