


MONROE TWP.
MIAMI COUNTY, OHIO

SECTION 32 TOWN 4 RANGE 6
(S.W. QUARTER)

PLAT 28-D

GINGHAMBURG-FREDERICK ROAD NO. 224 60' R/W

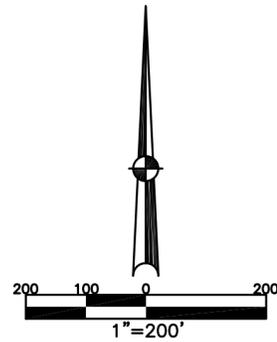

PARCEL NUMBER
G12-_____

ABBREVIATION LEGEND


2014OR-00759	= RECORDER'S DOCUMENT NUMBER
OR 406-509	= OFFICIAL RECORD 406 PAGE 509
D.B. 613-172	= DEED BOOK 613, PAGE 172
REC. 15-72	= RECORDER'S PLAT BOOK 15, PAGE 72
LND. 33-15	= LAND SURVEY VOLUME 33, PAGE 15
LOT 19-12	= LOT SURVEY VOLUME 19, PAGE 12
R.R. 8-29	= ROAD RECORD VOLUME 8, PAGE 29
R/W	= RIGHT OF WAY
C	= CENTERLINE
AC.	= ACRES
TWP.	= TOWNSHIP
TR.	= TRACT
IL	= INLOT

LINE LEGEND

	Blow-up Boundary
	Property Line
	Lot Split Line
	Section Line
	Centerline
	Right-of-Way Line
	Corporation Line
	Corporation Line

SURVEY INDEX

LND. 2-58	LND. 47-57
LND. 4-77	LND. 59-22
LND. 15-116	
LND. 16-130	
LND. 17-67	
LND. 37-9	

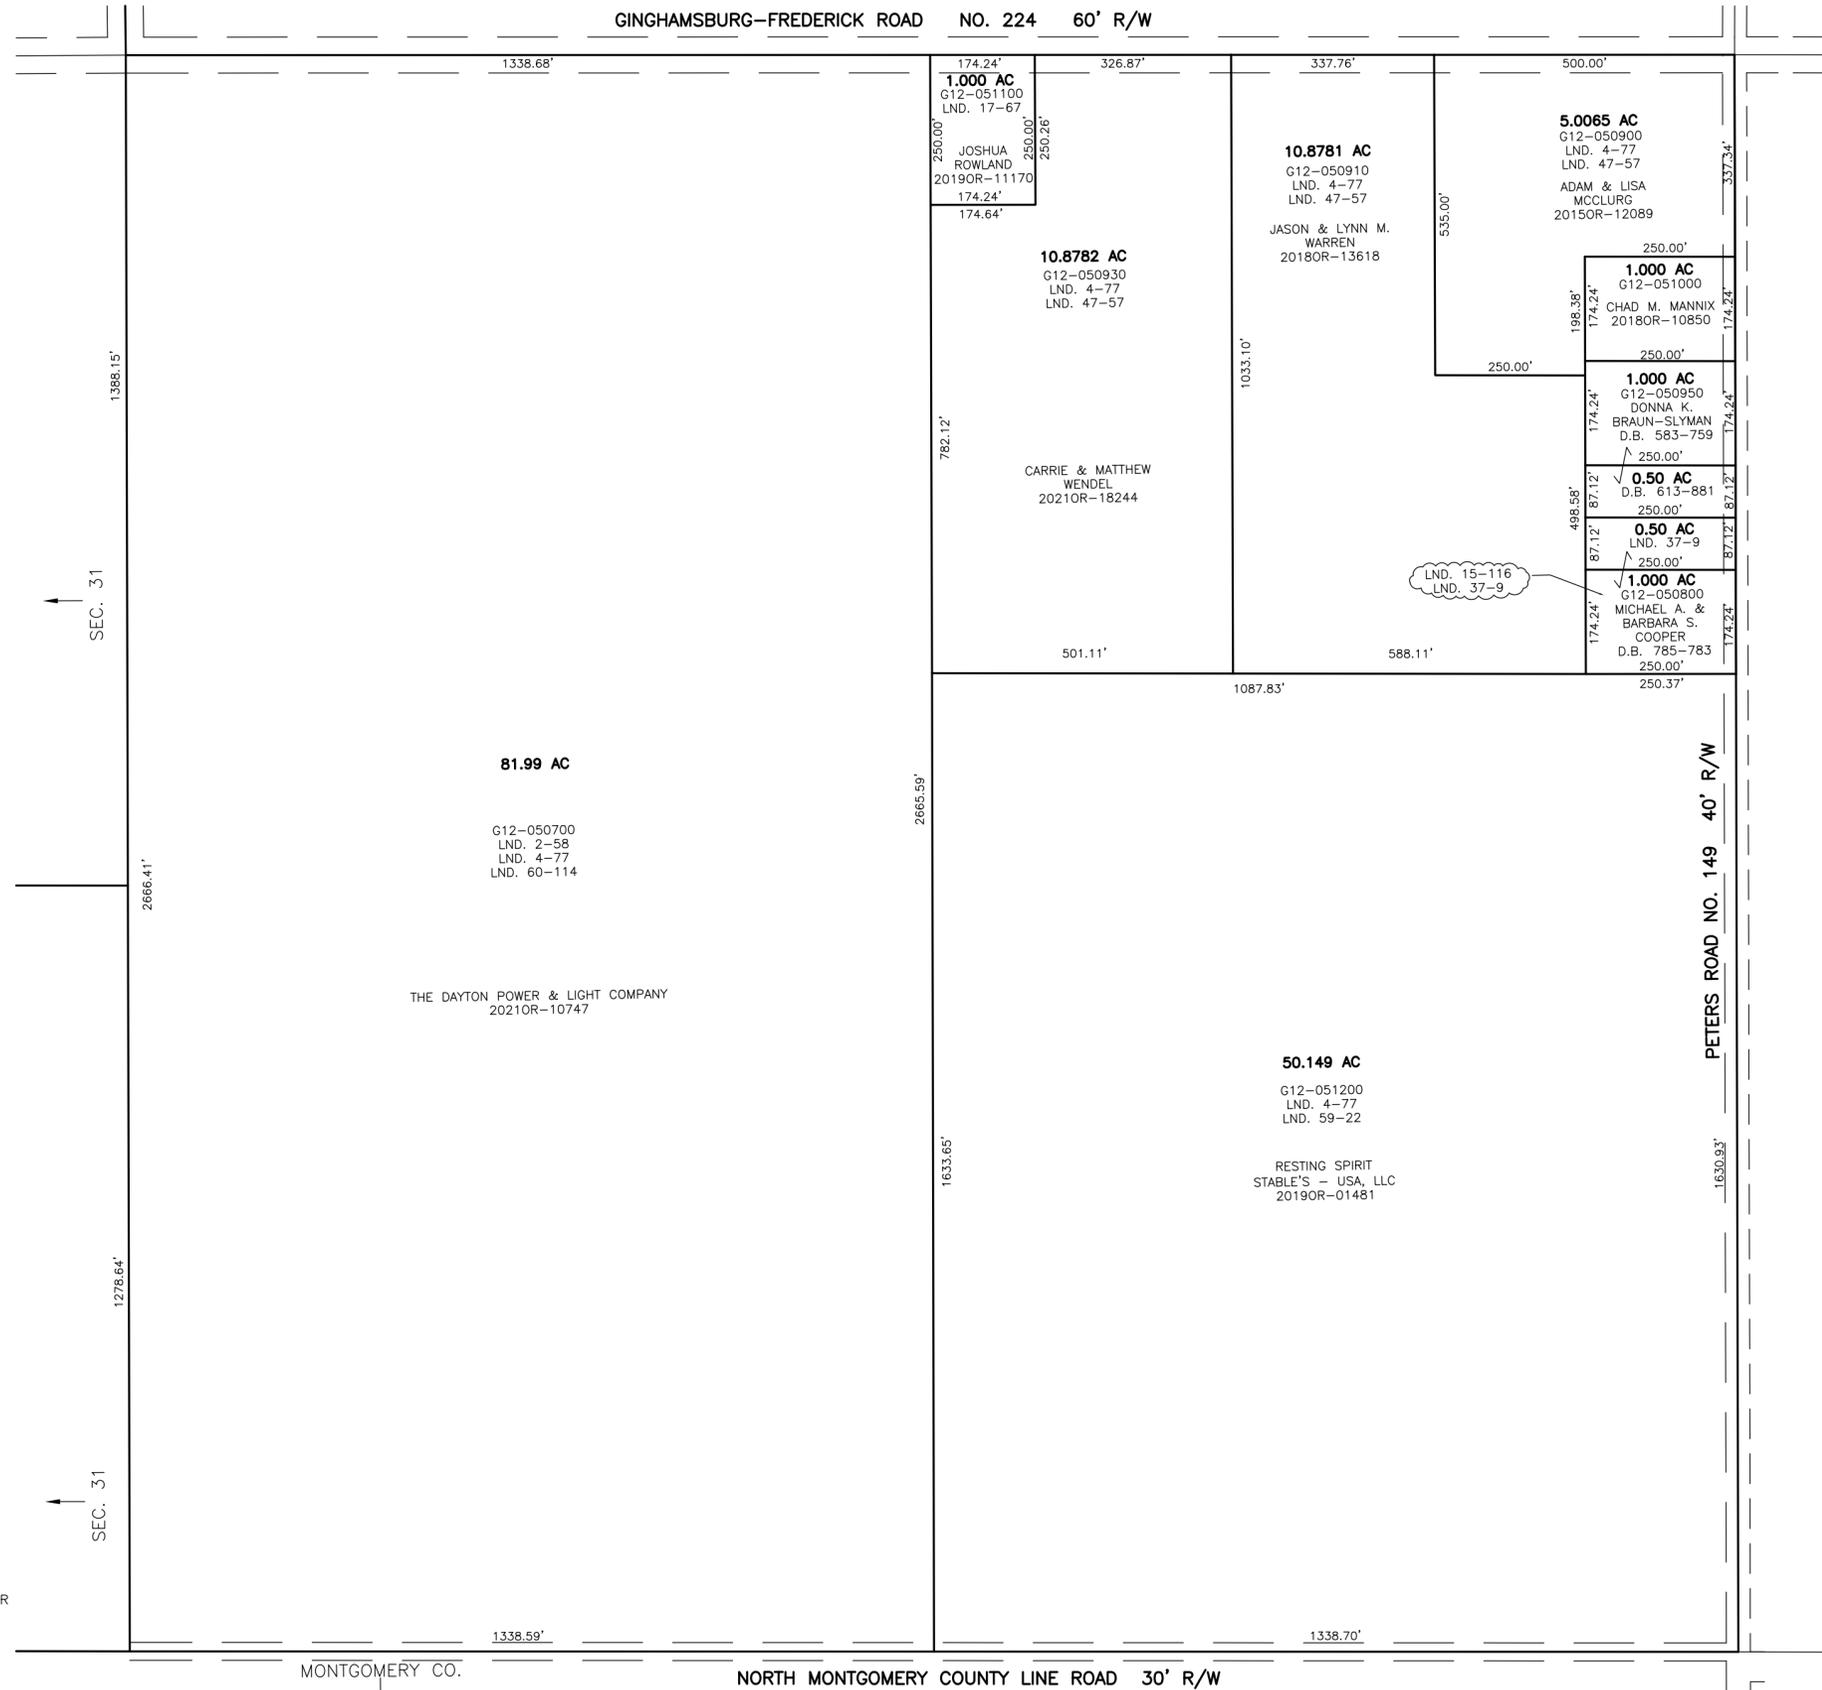

PREPARED BY: MIAMI COUNTY ENGINEER'S MAP DEPARTMENT
PAUL P. HUELSKAMP, P.E., P.S., COUNTY ENGINEER

DATE: May 24, 2021 RTACKETT

REVISED: October 21, 2021 MSTORMS

MONTGOMERY CO.

NORTH MONTGOMERY COUNTY LINE ROAD 30' R/W